


SECTION THROUGH EXISTING GLAZED PANELS

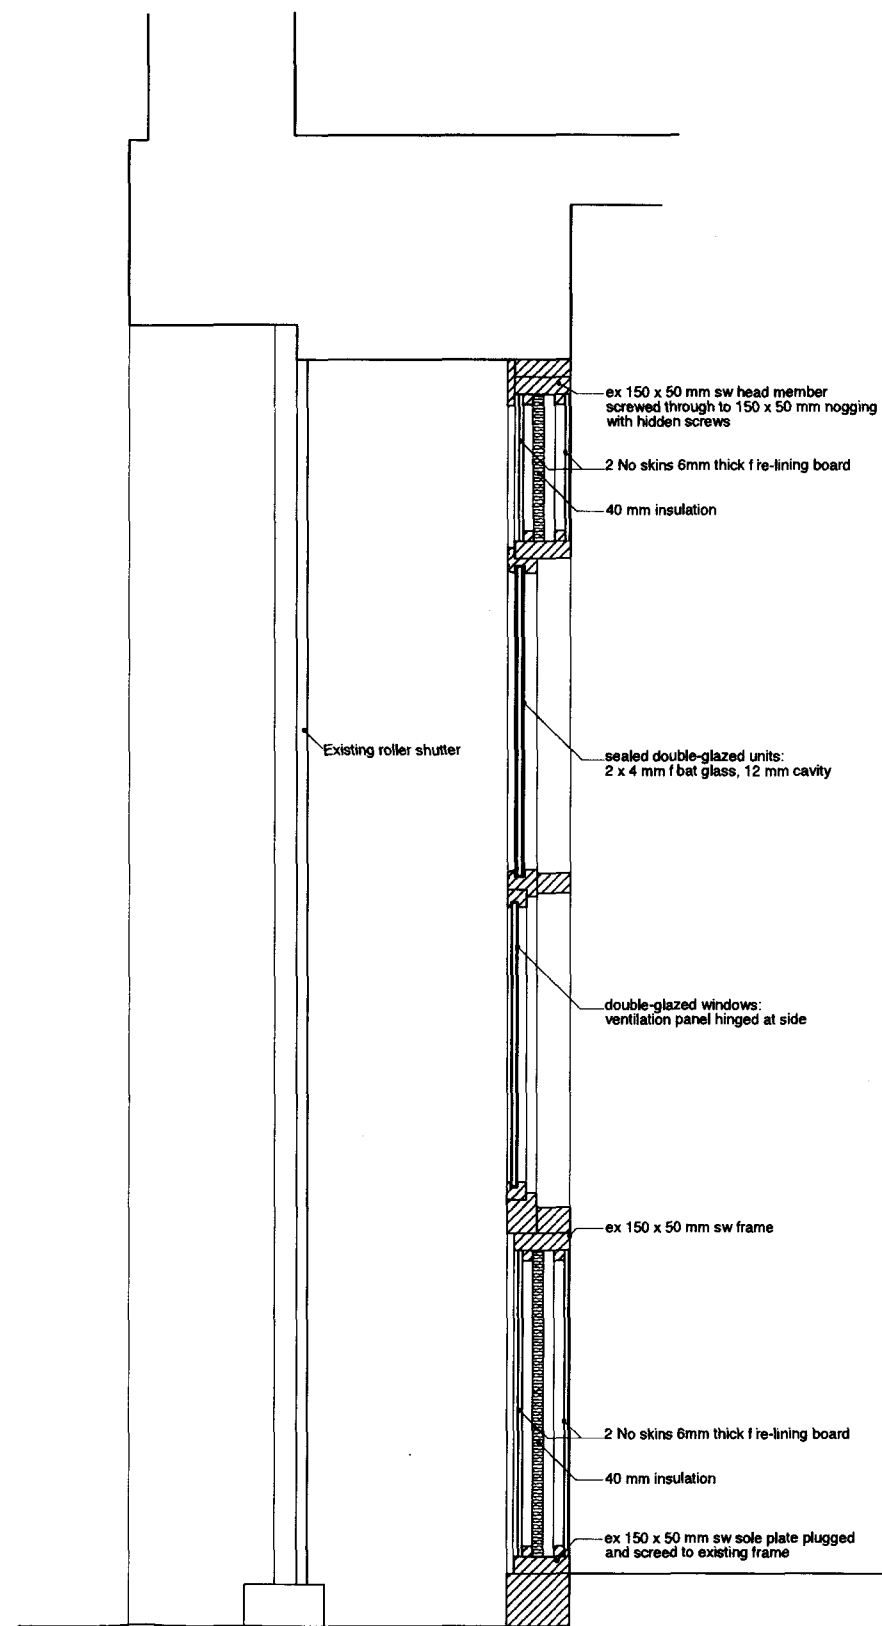

SECTION THROUGH PROPOSED GLAZED PANELS

RECEIVED
7 8 AUG 2009

5-13 Leake Street, Kings Cross, London WC1X 9HU

EXISTING & PROPOSED
SECTION DETAILS

Dwg. No: LS P07

Scale 1:10 @ A1

Date: August 2009

43P
DIGITAL

15 Clouesley Road, Islington, London N1 0EL
Tel: 07768 653012 Email: a@yapdigital.com