


PART SECTION 'A - A'

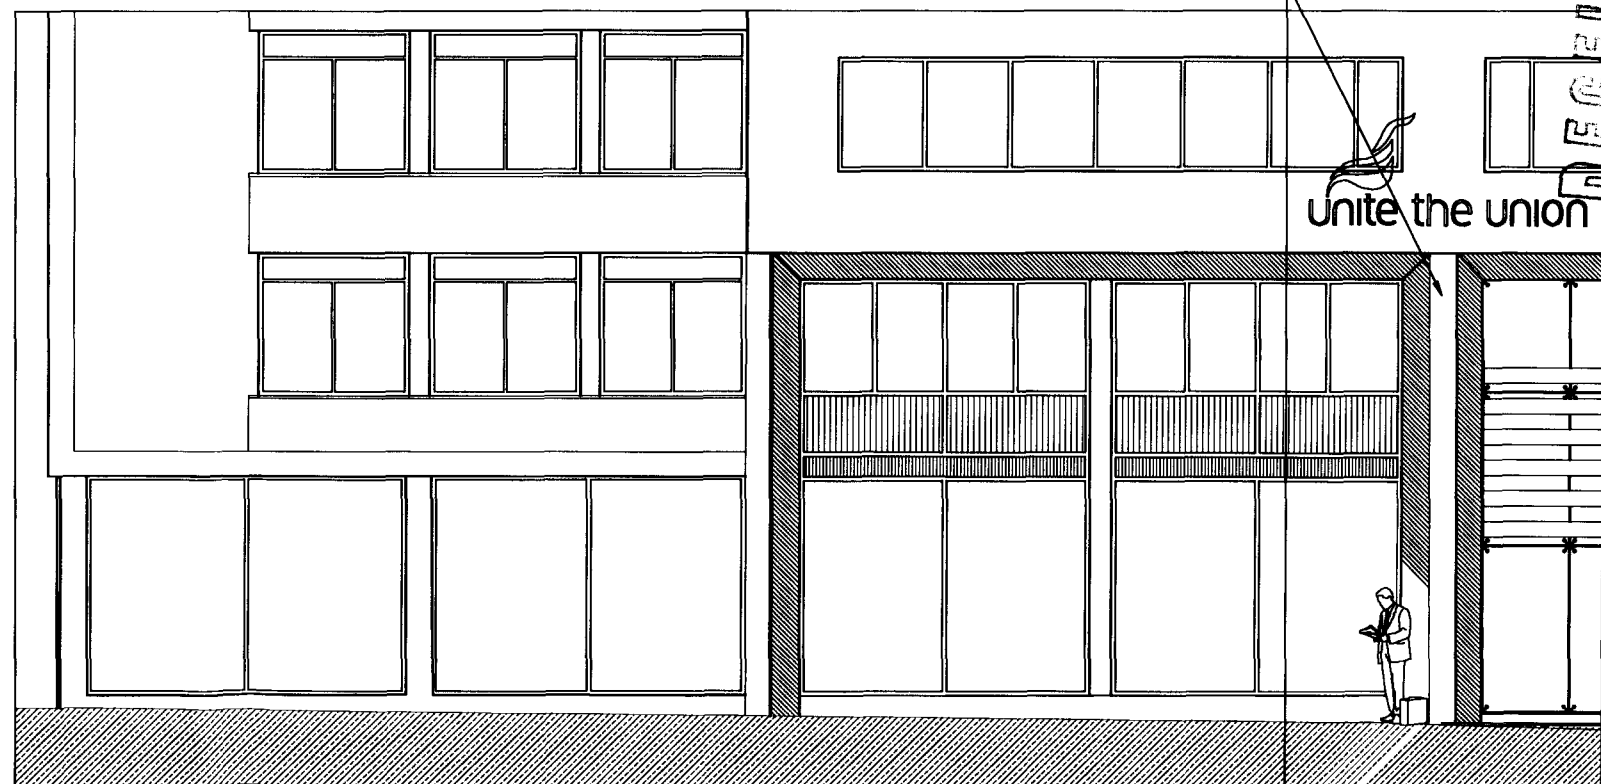

PART ELEVATION THEOBALD'S ROAD  
MAIN ENTRANCE AS PROPOSED  
PLANNING APPLICATION REF : PP-00796445

**denovo**  
design

DENOVO DESIGN LTD  
100 RAIL STREET, LIVERPOOL, L3 4AE  
Tel: (0151) 253 4999 Fax: (0151) 253 4999  
e-mail: info@denovodesign.co.uk  
www.denovodesign.co.uk

unite the Union Headquarters  
128 Theobalds Road, Holborn

GROUND FLOOR ENTRANCE REVISED  
PART PLAN SECTION & ELEVATION

Drawn: JRM	Check: JRM	Scale: 1:50	Sheet: 21
Date: 01/09/09	Date: 01/09/09		DN110A. 215