


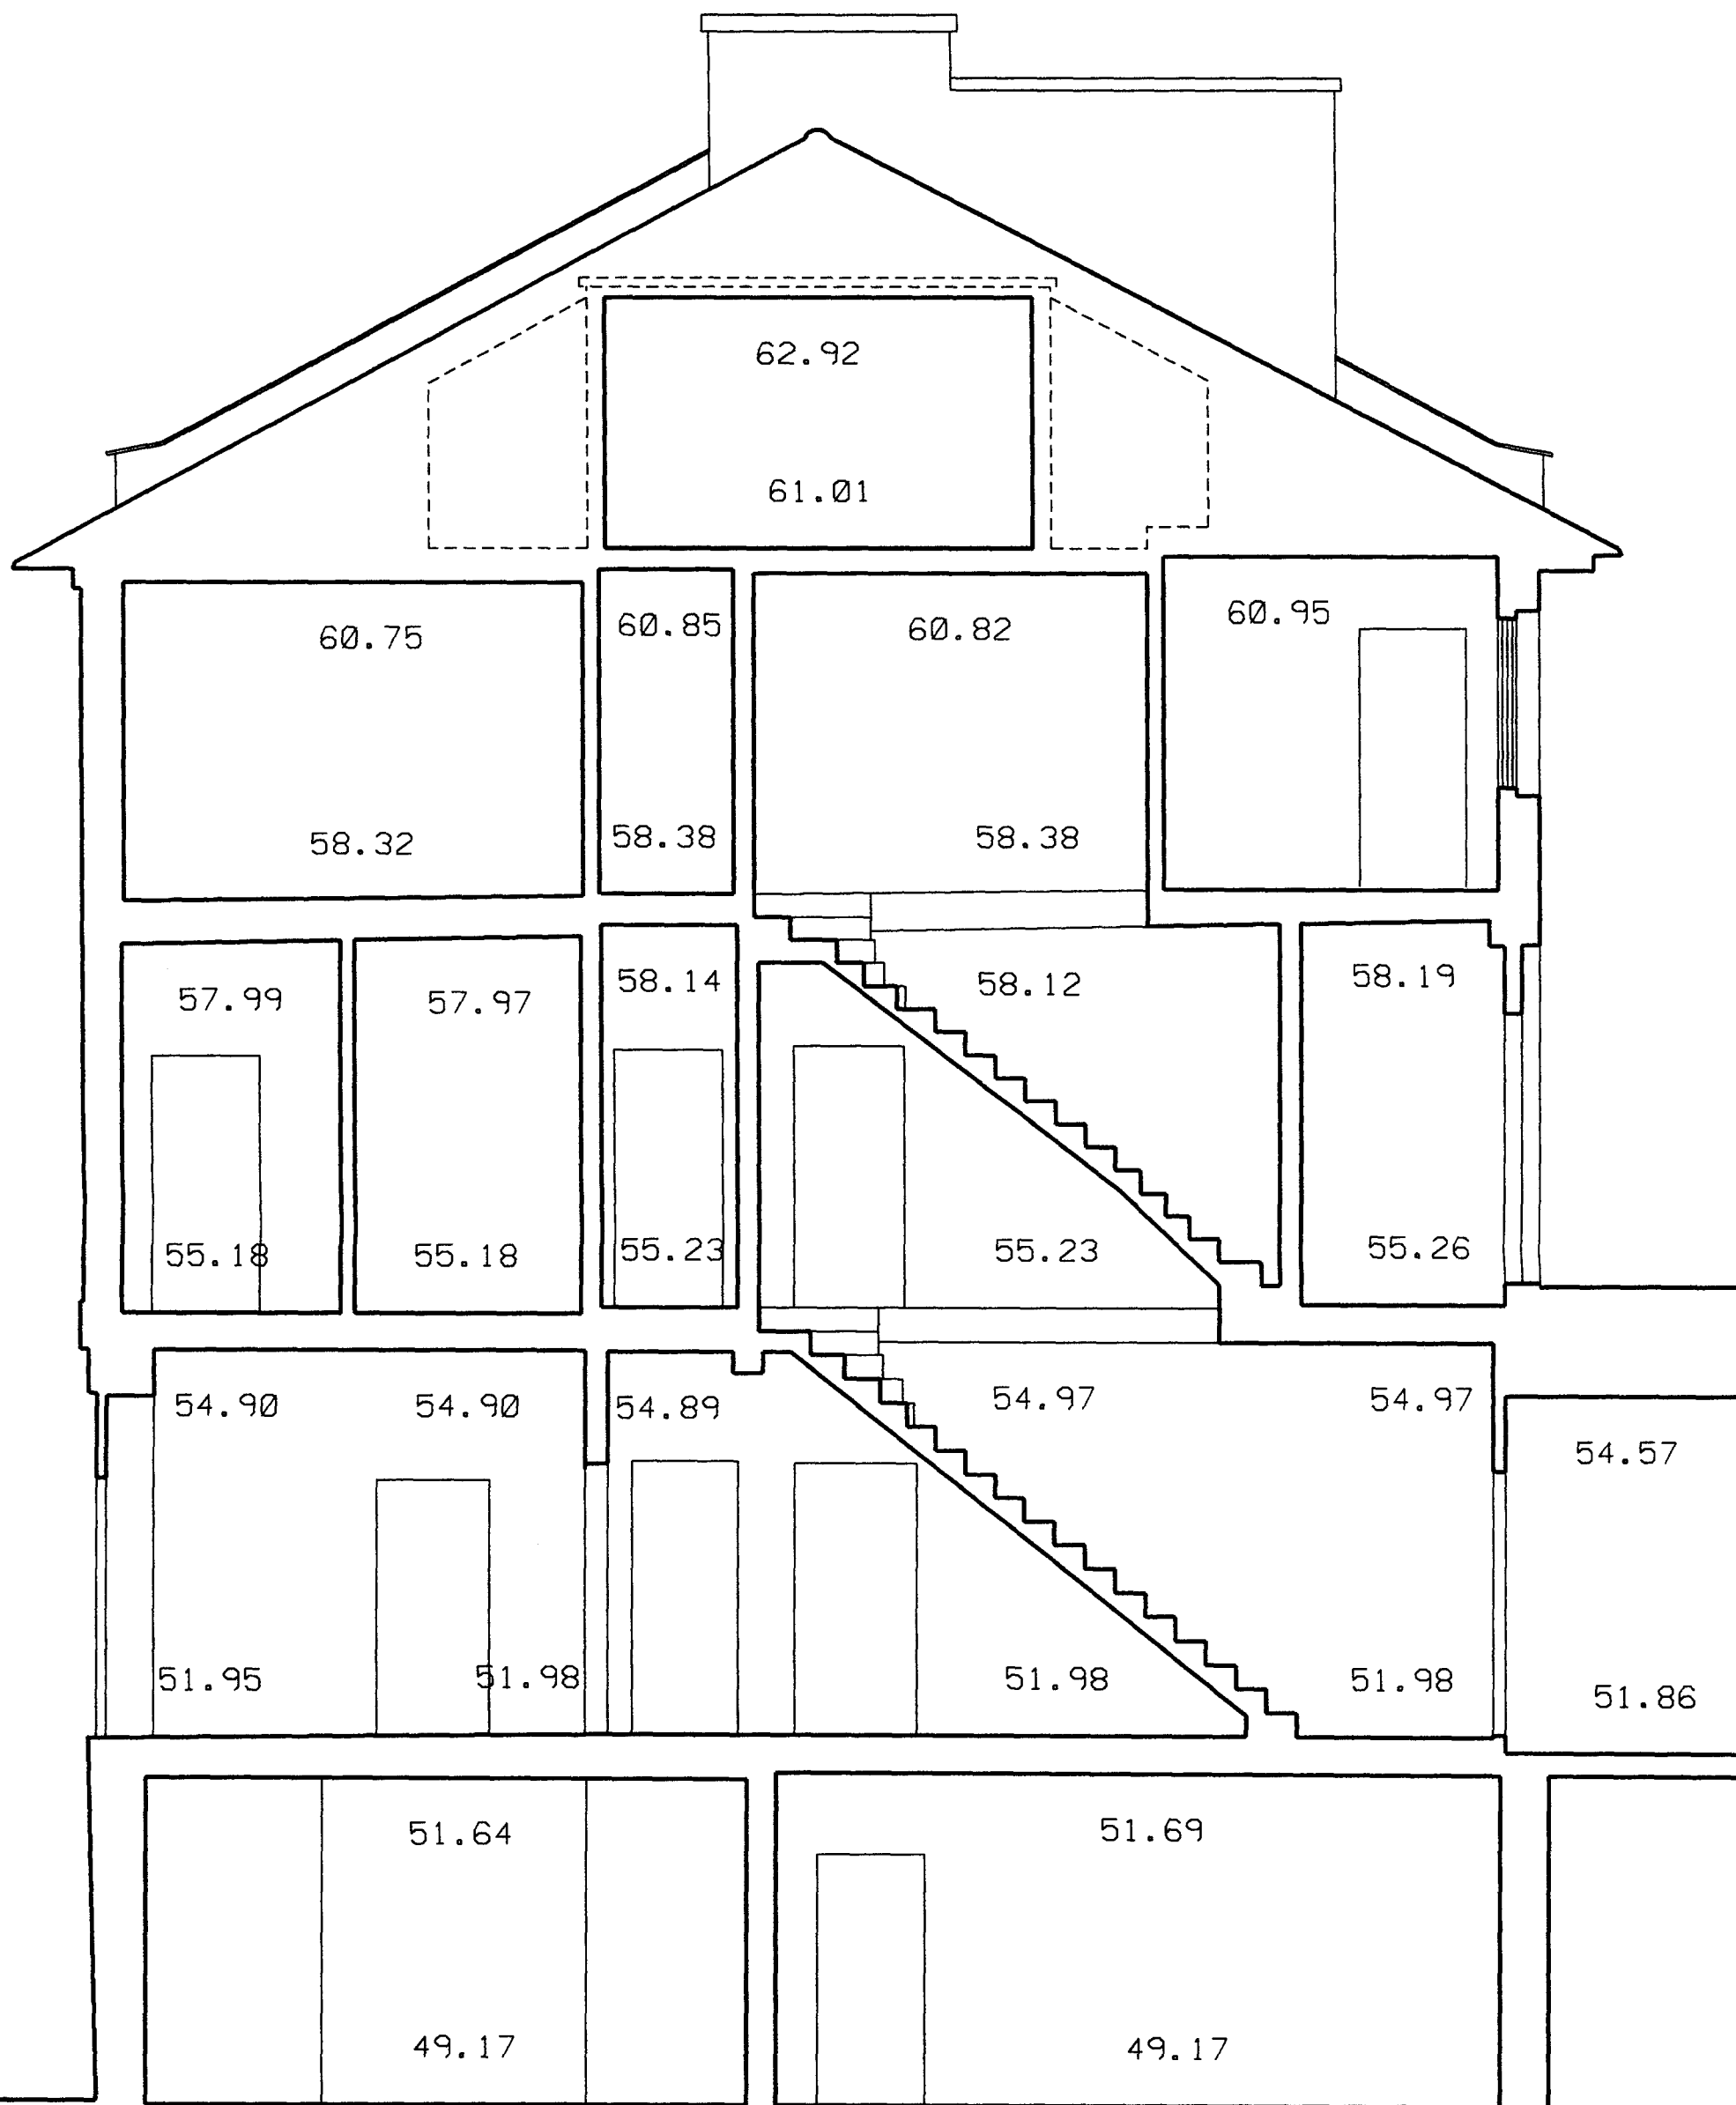

EXISTING SECTION A
213 CAMDEN ROAD, LONDON NW1 9AA

BRILL ■ OWEN
CHARTERED ARCHITECTS
 Grove House, 2B Lichfield Grove, London N3 2JP
 Telephone: 020 8349 0037 Fax: 020 8349 0092
 E-mail: architects@brillowen.co.uk

SCALE 1:50	
DATE Oct 08	DRAWN JC
DRG. NO. 08/672/sur10	