


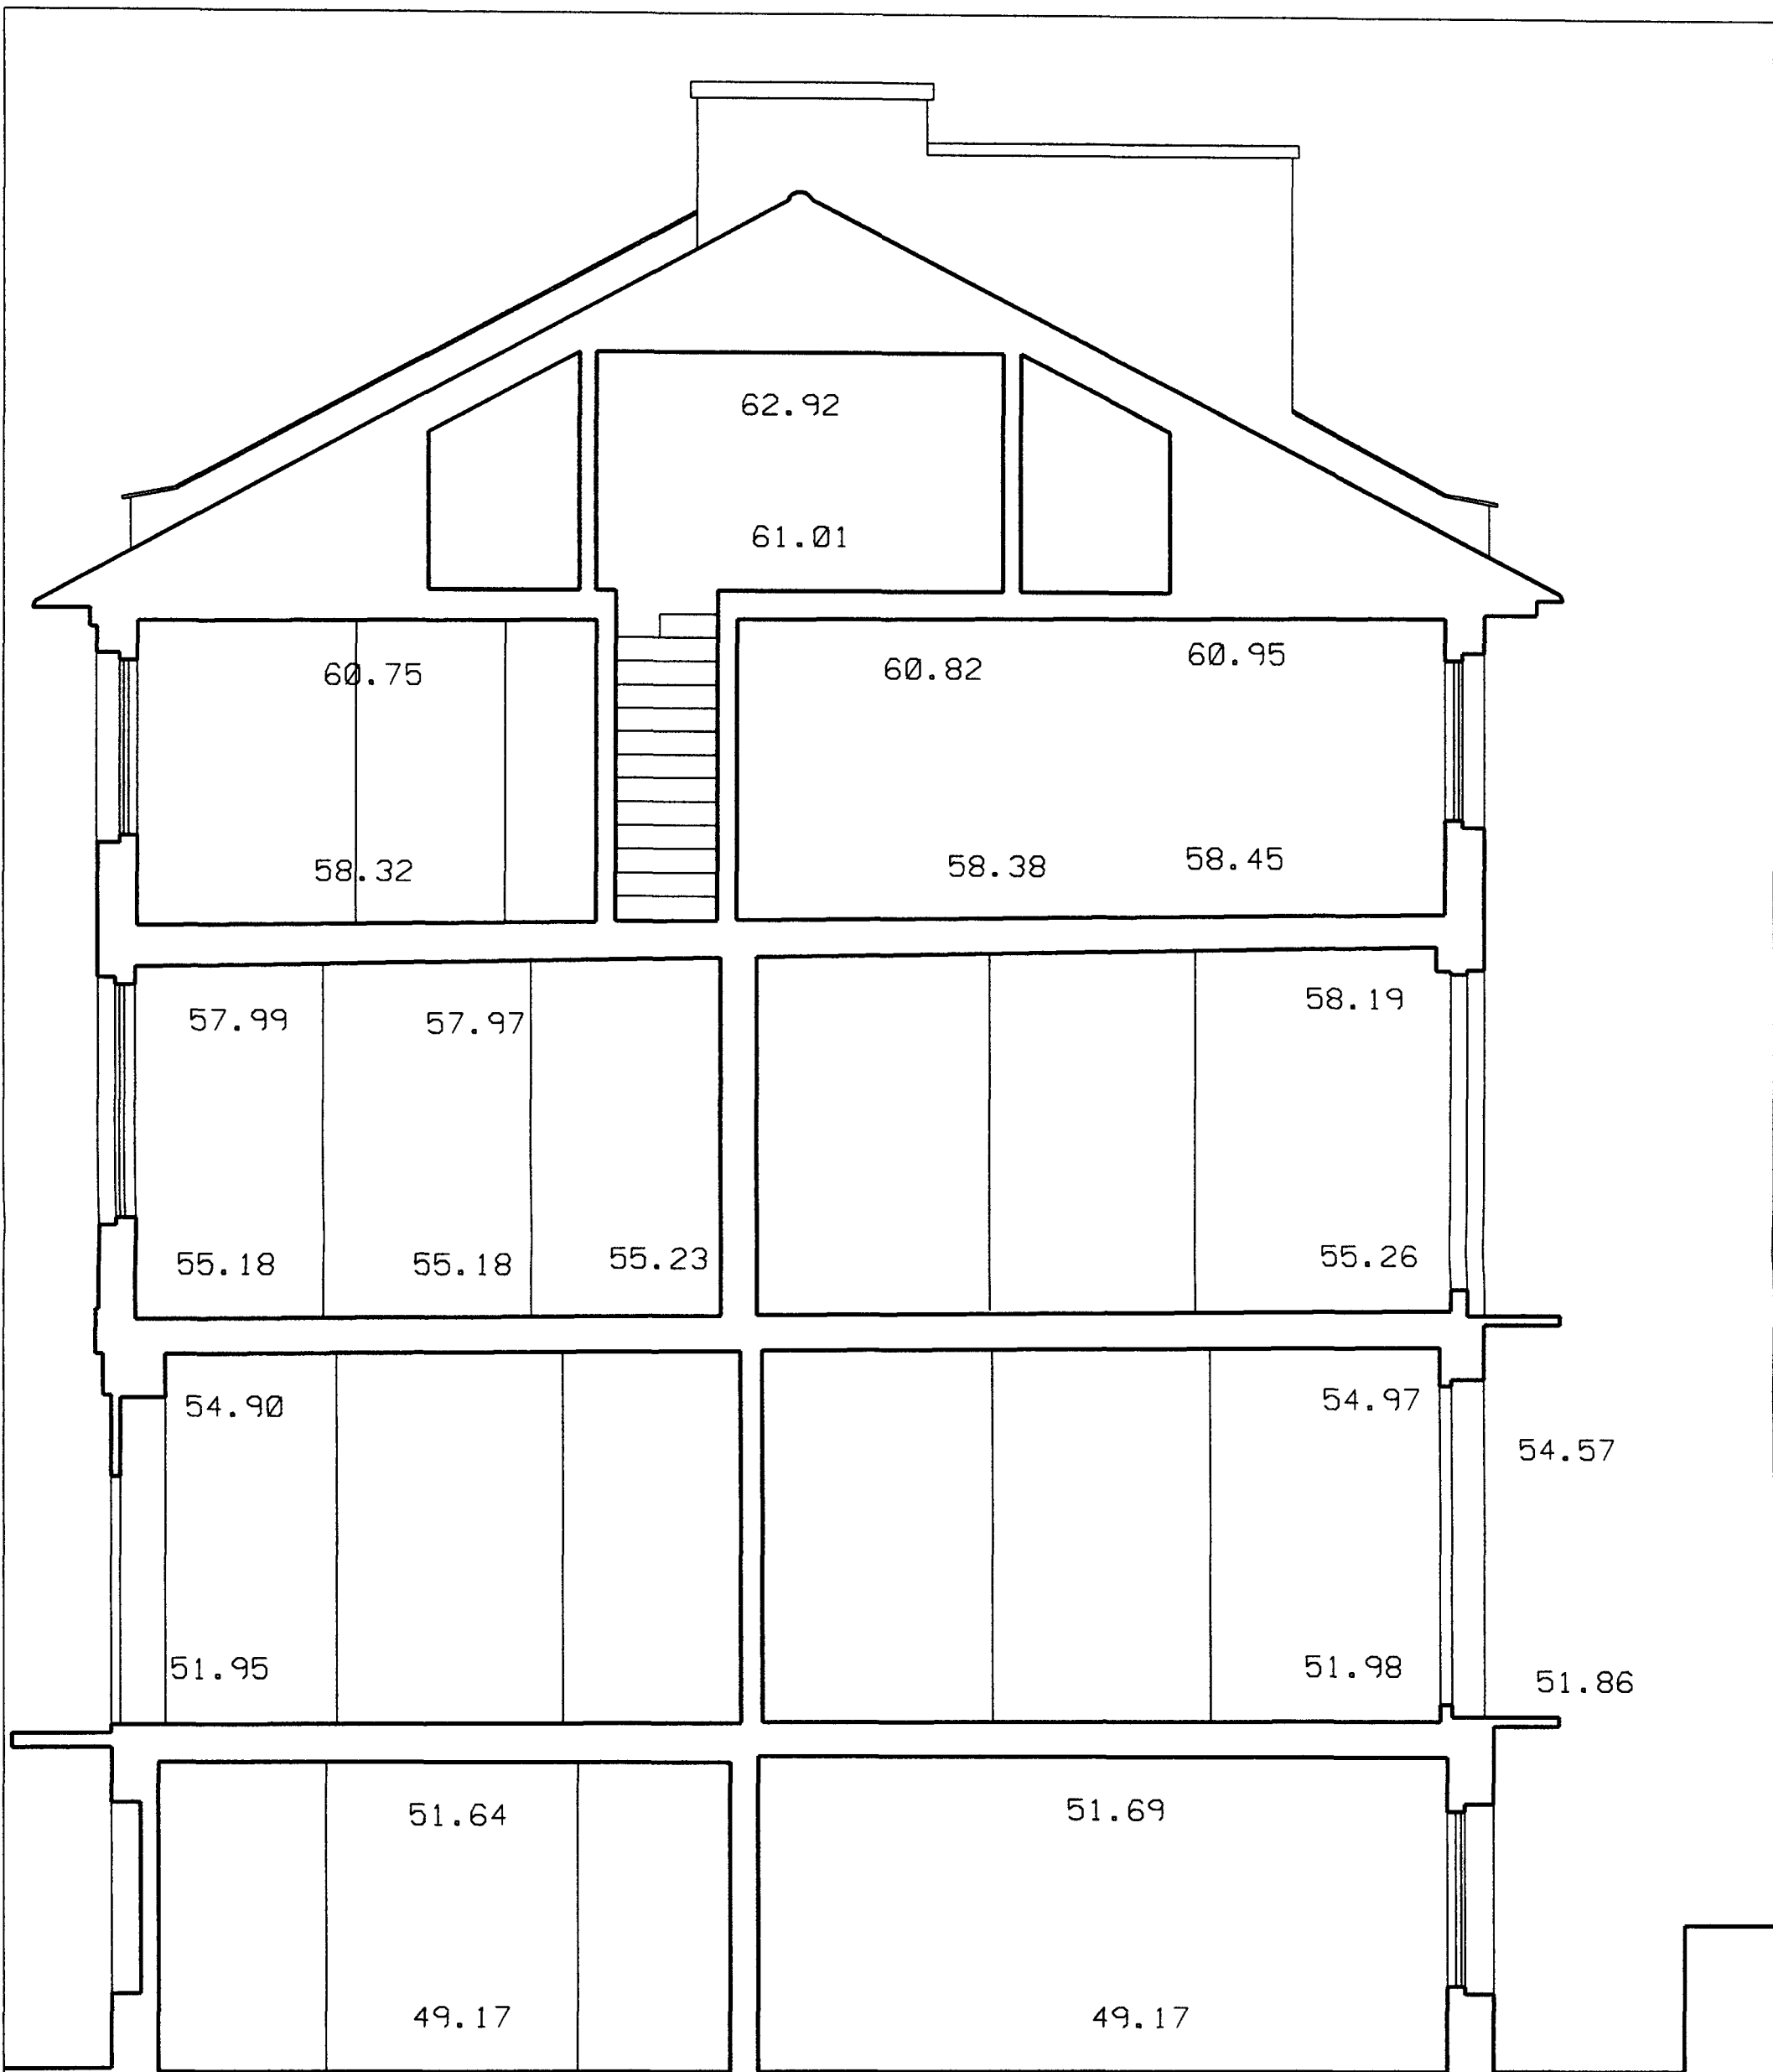

EXISTING SECTION C
213 CAMDEN ROAD, LONDON NW1 9AA

BRILL  OWEN		SCALE 1:50	
CHARTERED ARCHITECTS		DATE	DRAWN
Grove House, 2B Lichfield Grove, London N3 2JP		Oct 08	JC
Telephone: 020 8349 0037 Fax: 020 8349 0092		DRG. NO.	
E-mail: architects@brillowen.co.uk		08/672/sur12	