


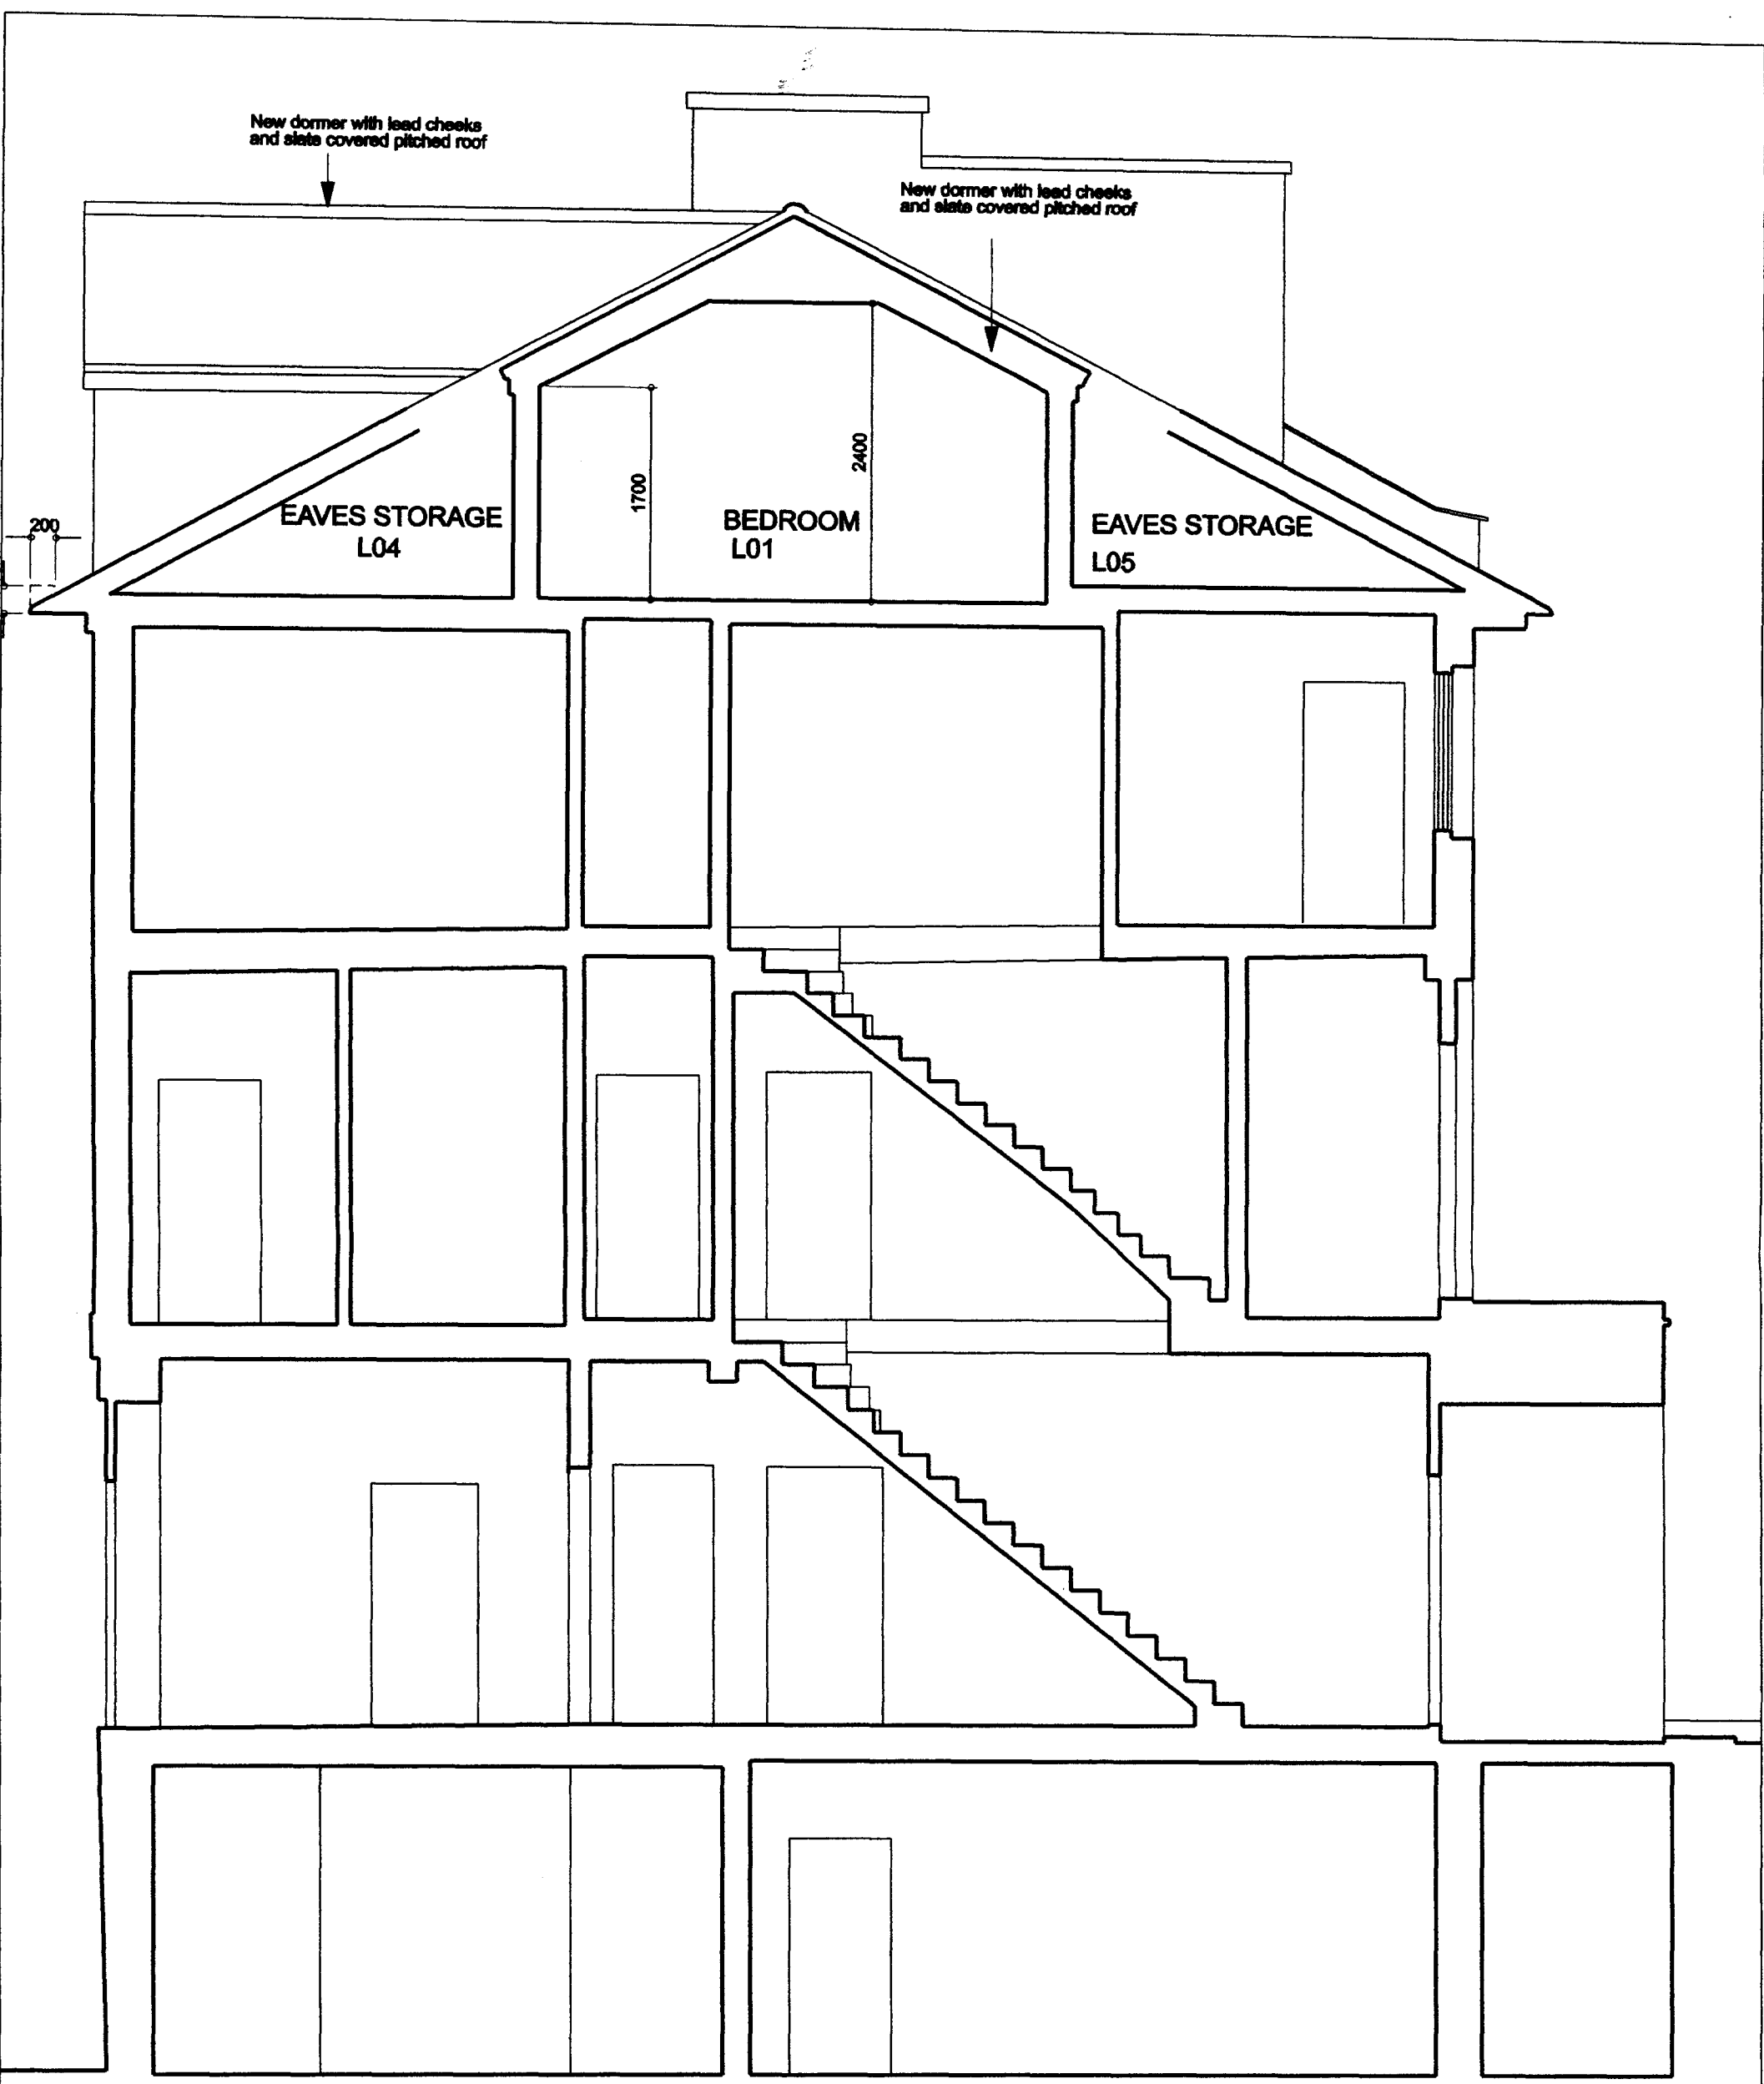

OPTION B
PROPOSED SECTION A
213 CAMDEN ROAD, LONDON NW1 9AA

BRILL ■ OWEN CHARTERED ARCHITECTS Grove House, 2B Lichfield Grove, London N3 2JP Telephone: 020 8348 0037 Fax: 020 8348 0092 E-mail: architects@brillowen.co.uk		SCALE 1:50
DATE June 09	DRAWN JC	
DRG. NO. 08/672/P36		