


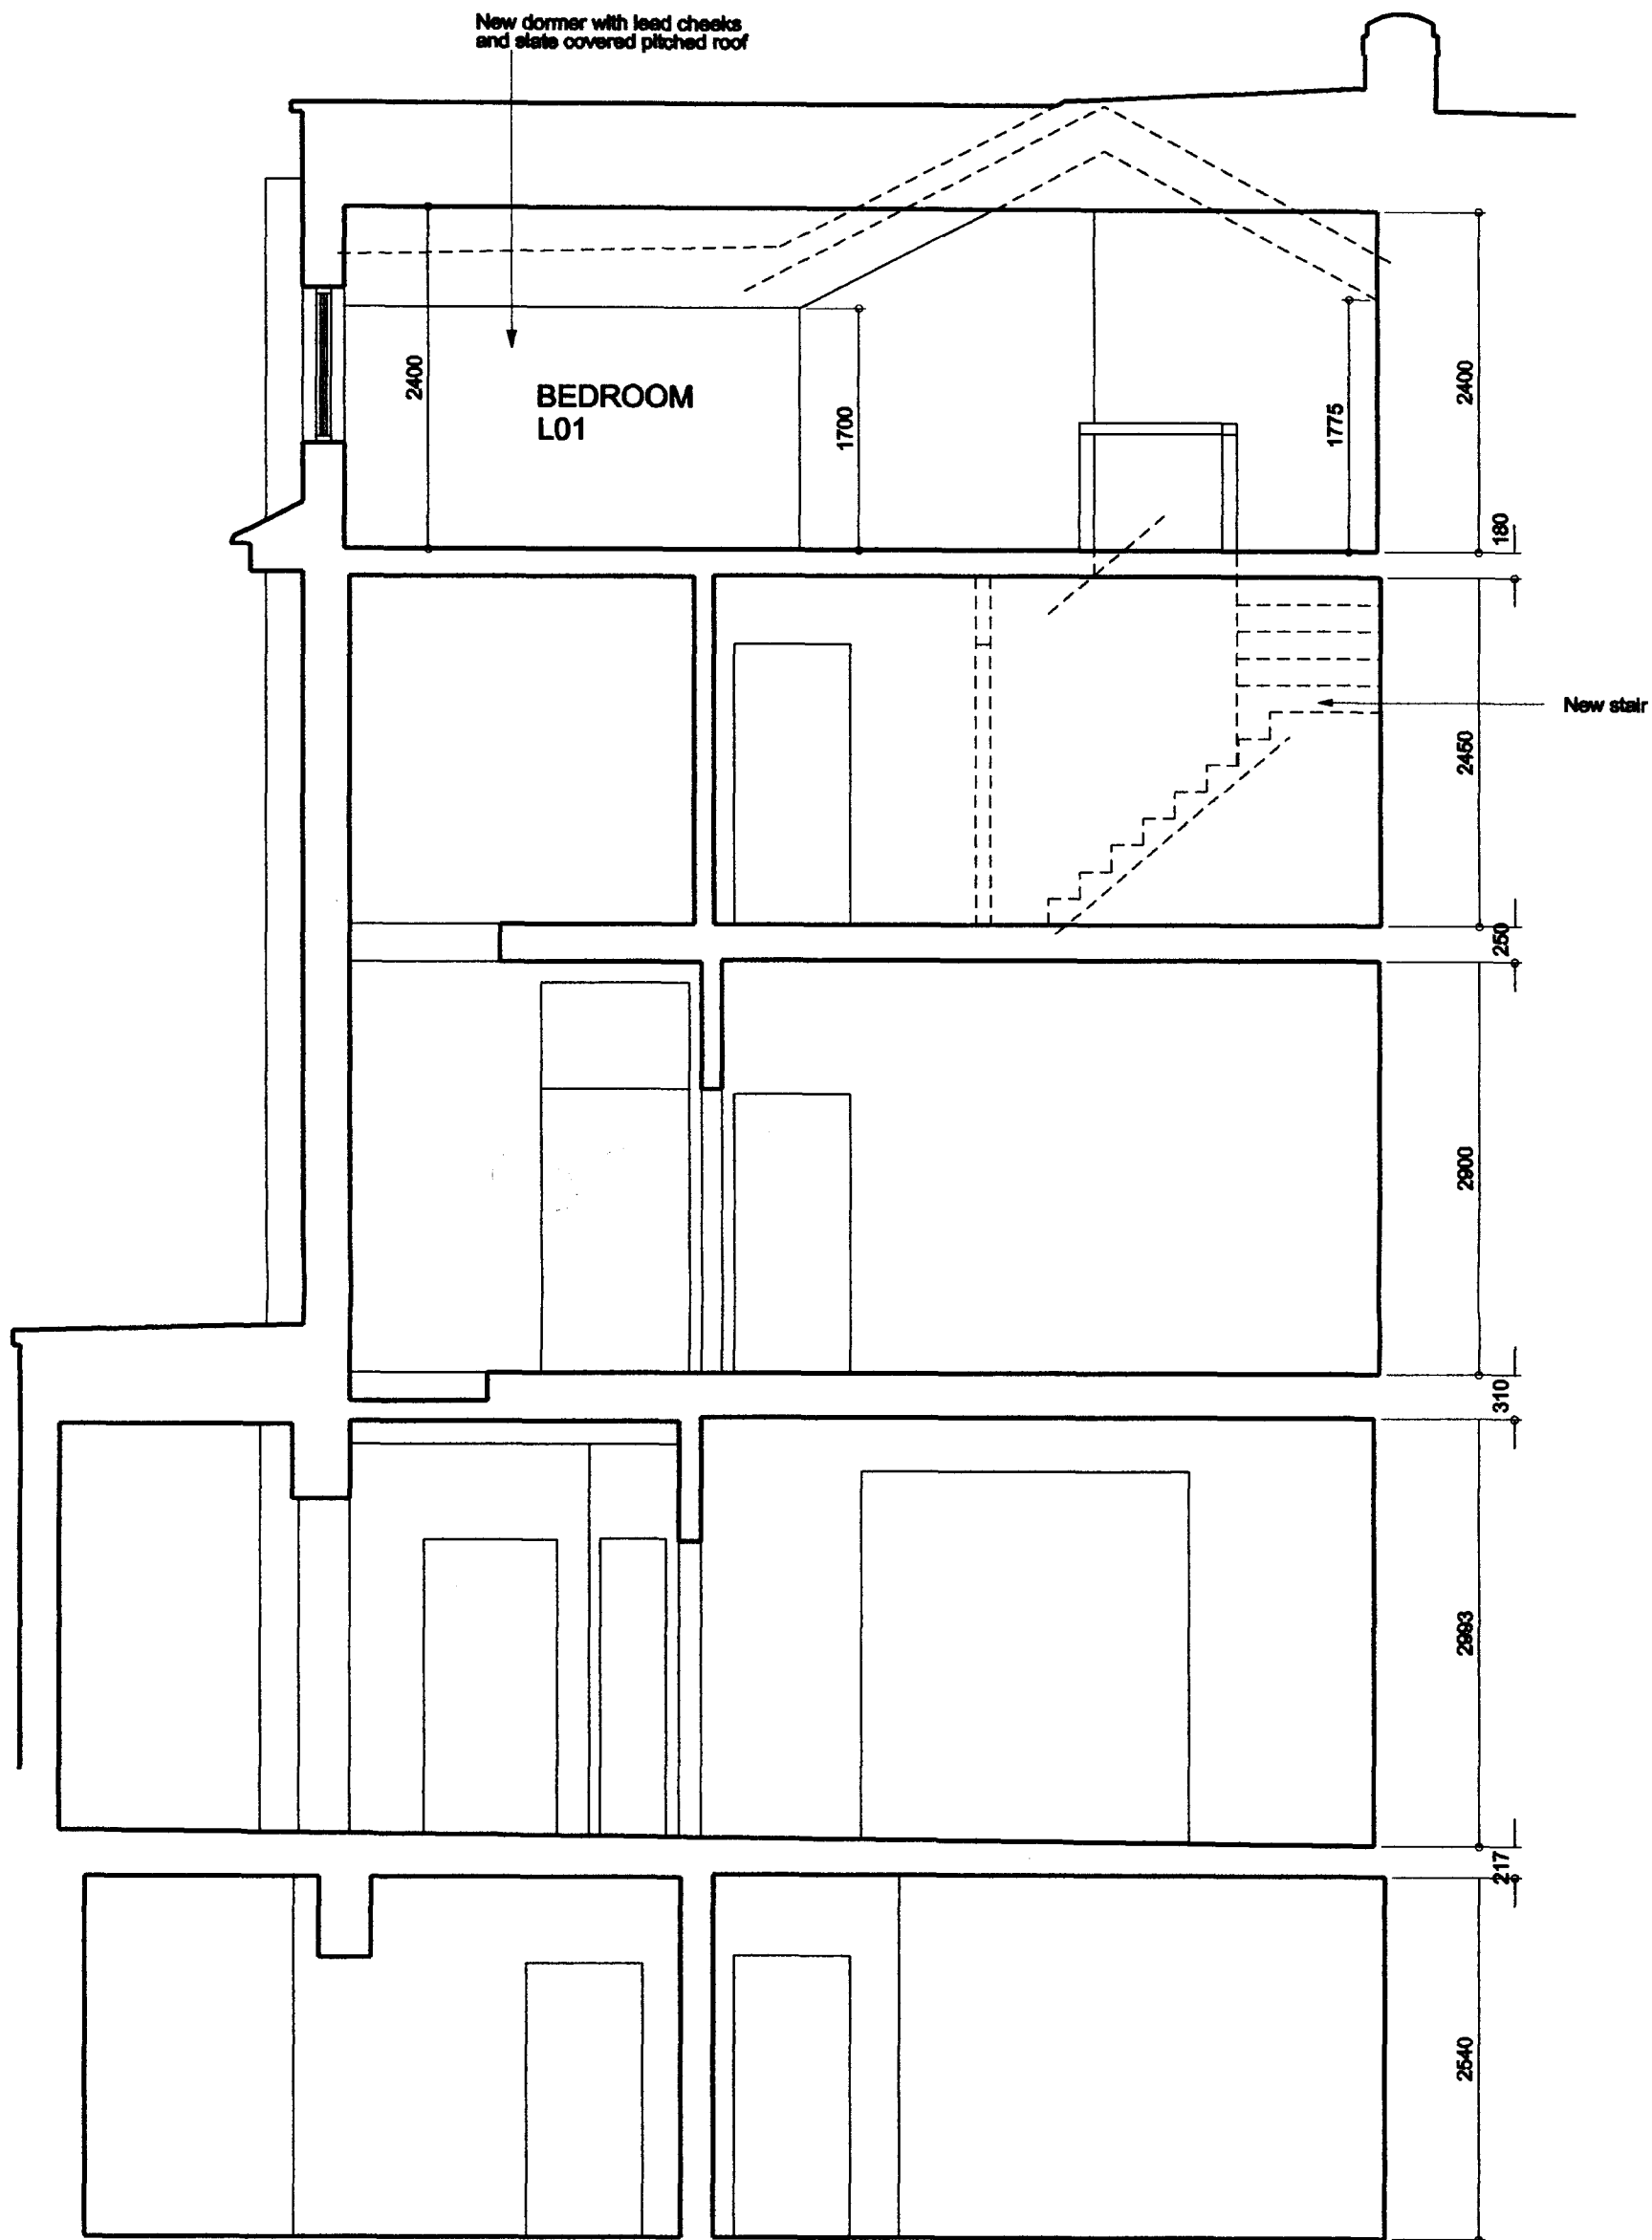

**OPTION B**  
**PROPOSED SECTION B**  
**213 CAMDEN ROAD, LONDON NW1 9AA**

|   |            |       |      |
|---|------------|-------|------|
| <b>BRILL ■ OWEN</b><br><b>CHARTERED ARCHITECTS</b><br>Grove House, 2B Lichfield Grove, London N3 2JP<br>Telephone: 020 8349 0037 Fax: 020 8349 0092<br>E-mail: architects@brillowen.co.uk |            | SCALE | 1:50 |
| DATE   | JUNE 09    | DRAWN | JC   |
| DRG. NO.   | 08/672/P37 |       |      |