


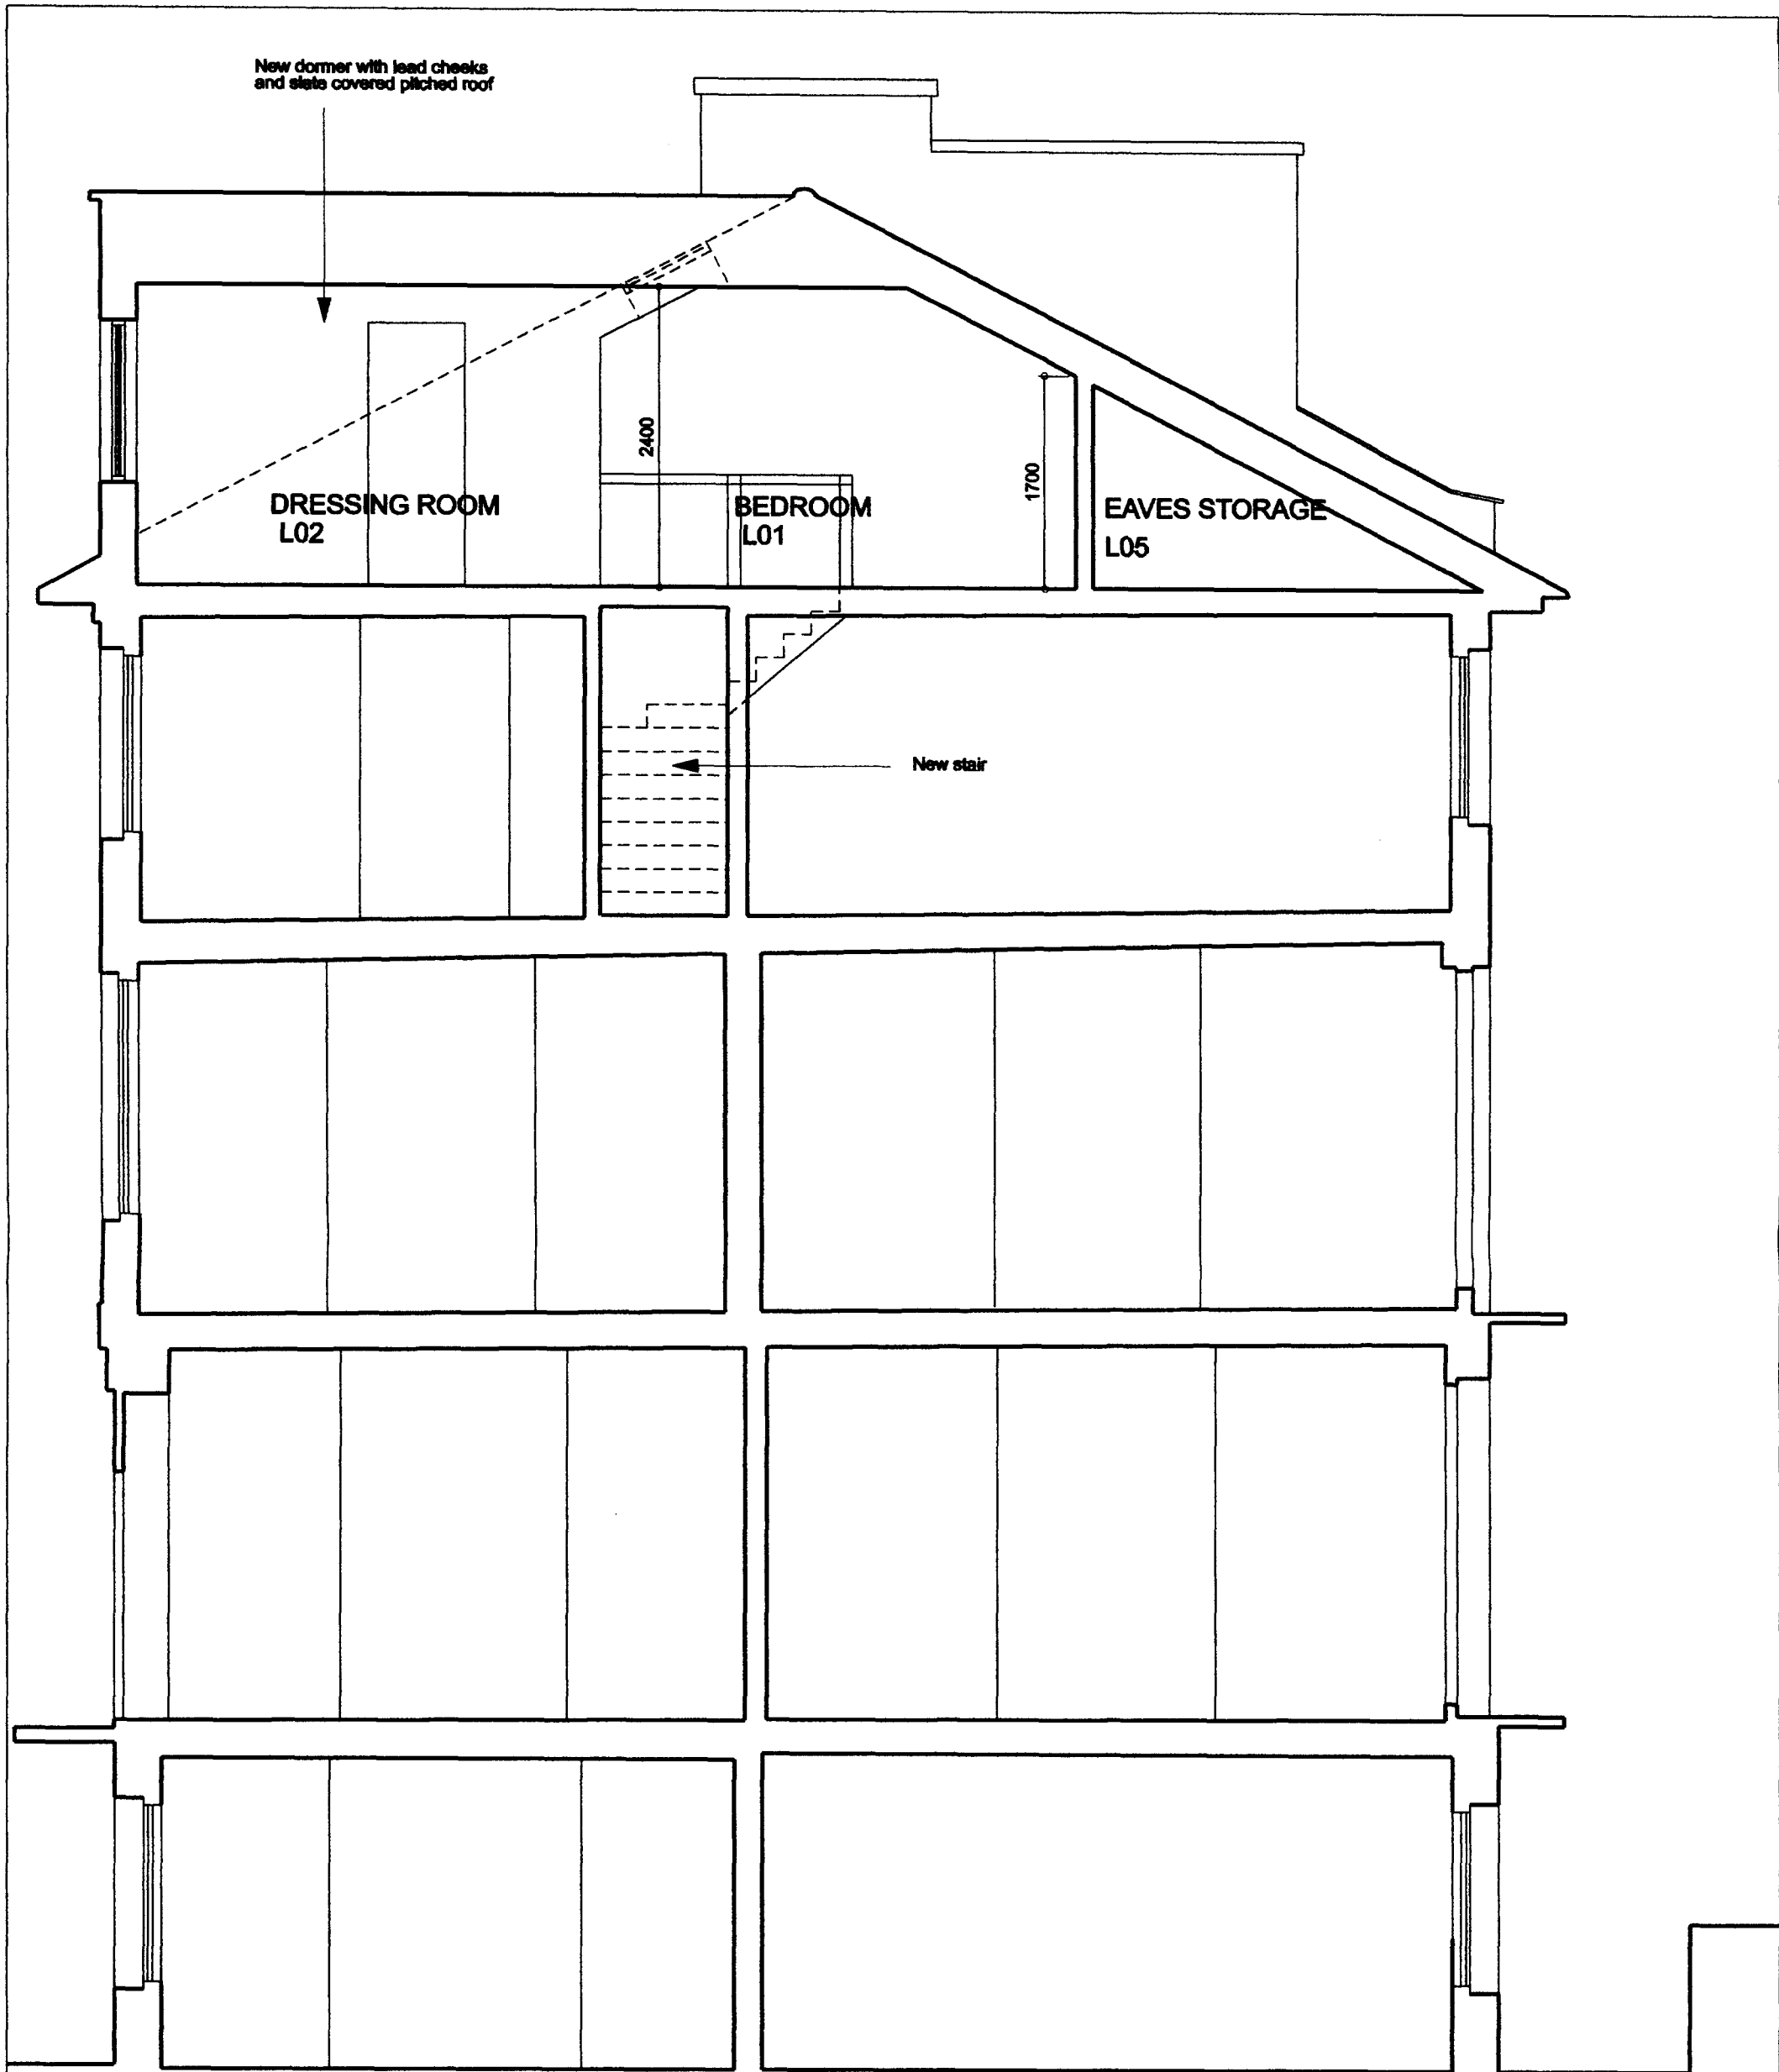

OPTION B
PROPOSED SECTION C
213 CAMDEN ROAD, LONDON NW1 9AA

BRILL  OWEN CHARTERED ARCHITECTS		SCALE 1:50	
Grove House, 2B Lichfield Grove, London N3 2JP		DATE June 09	DRAWN JC
Telephone: 020 8349 0037 Fax: 020 8349 0092		DRG. NO. 08/672/P38	
E-mail: architects@brillowen.co.uk			