


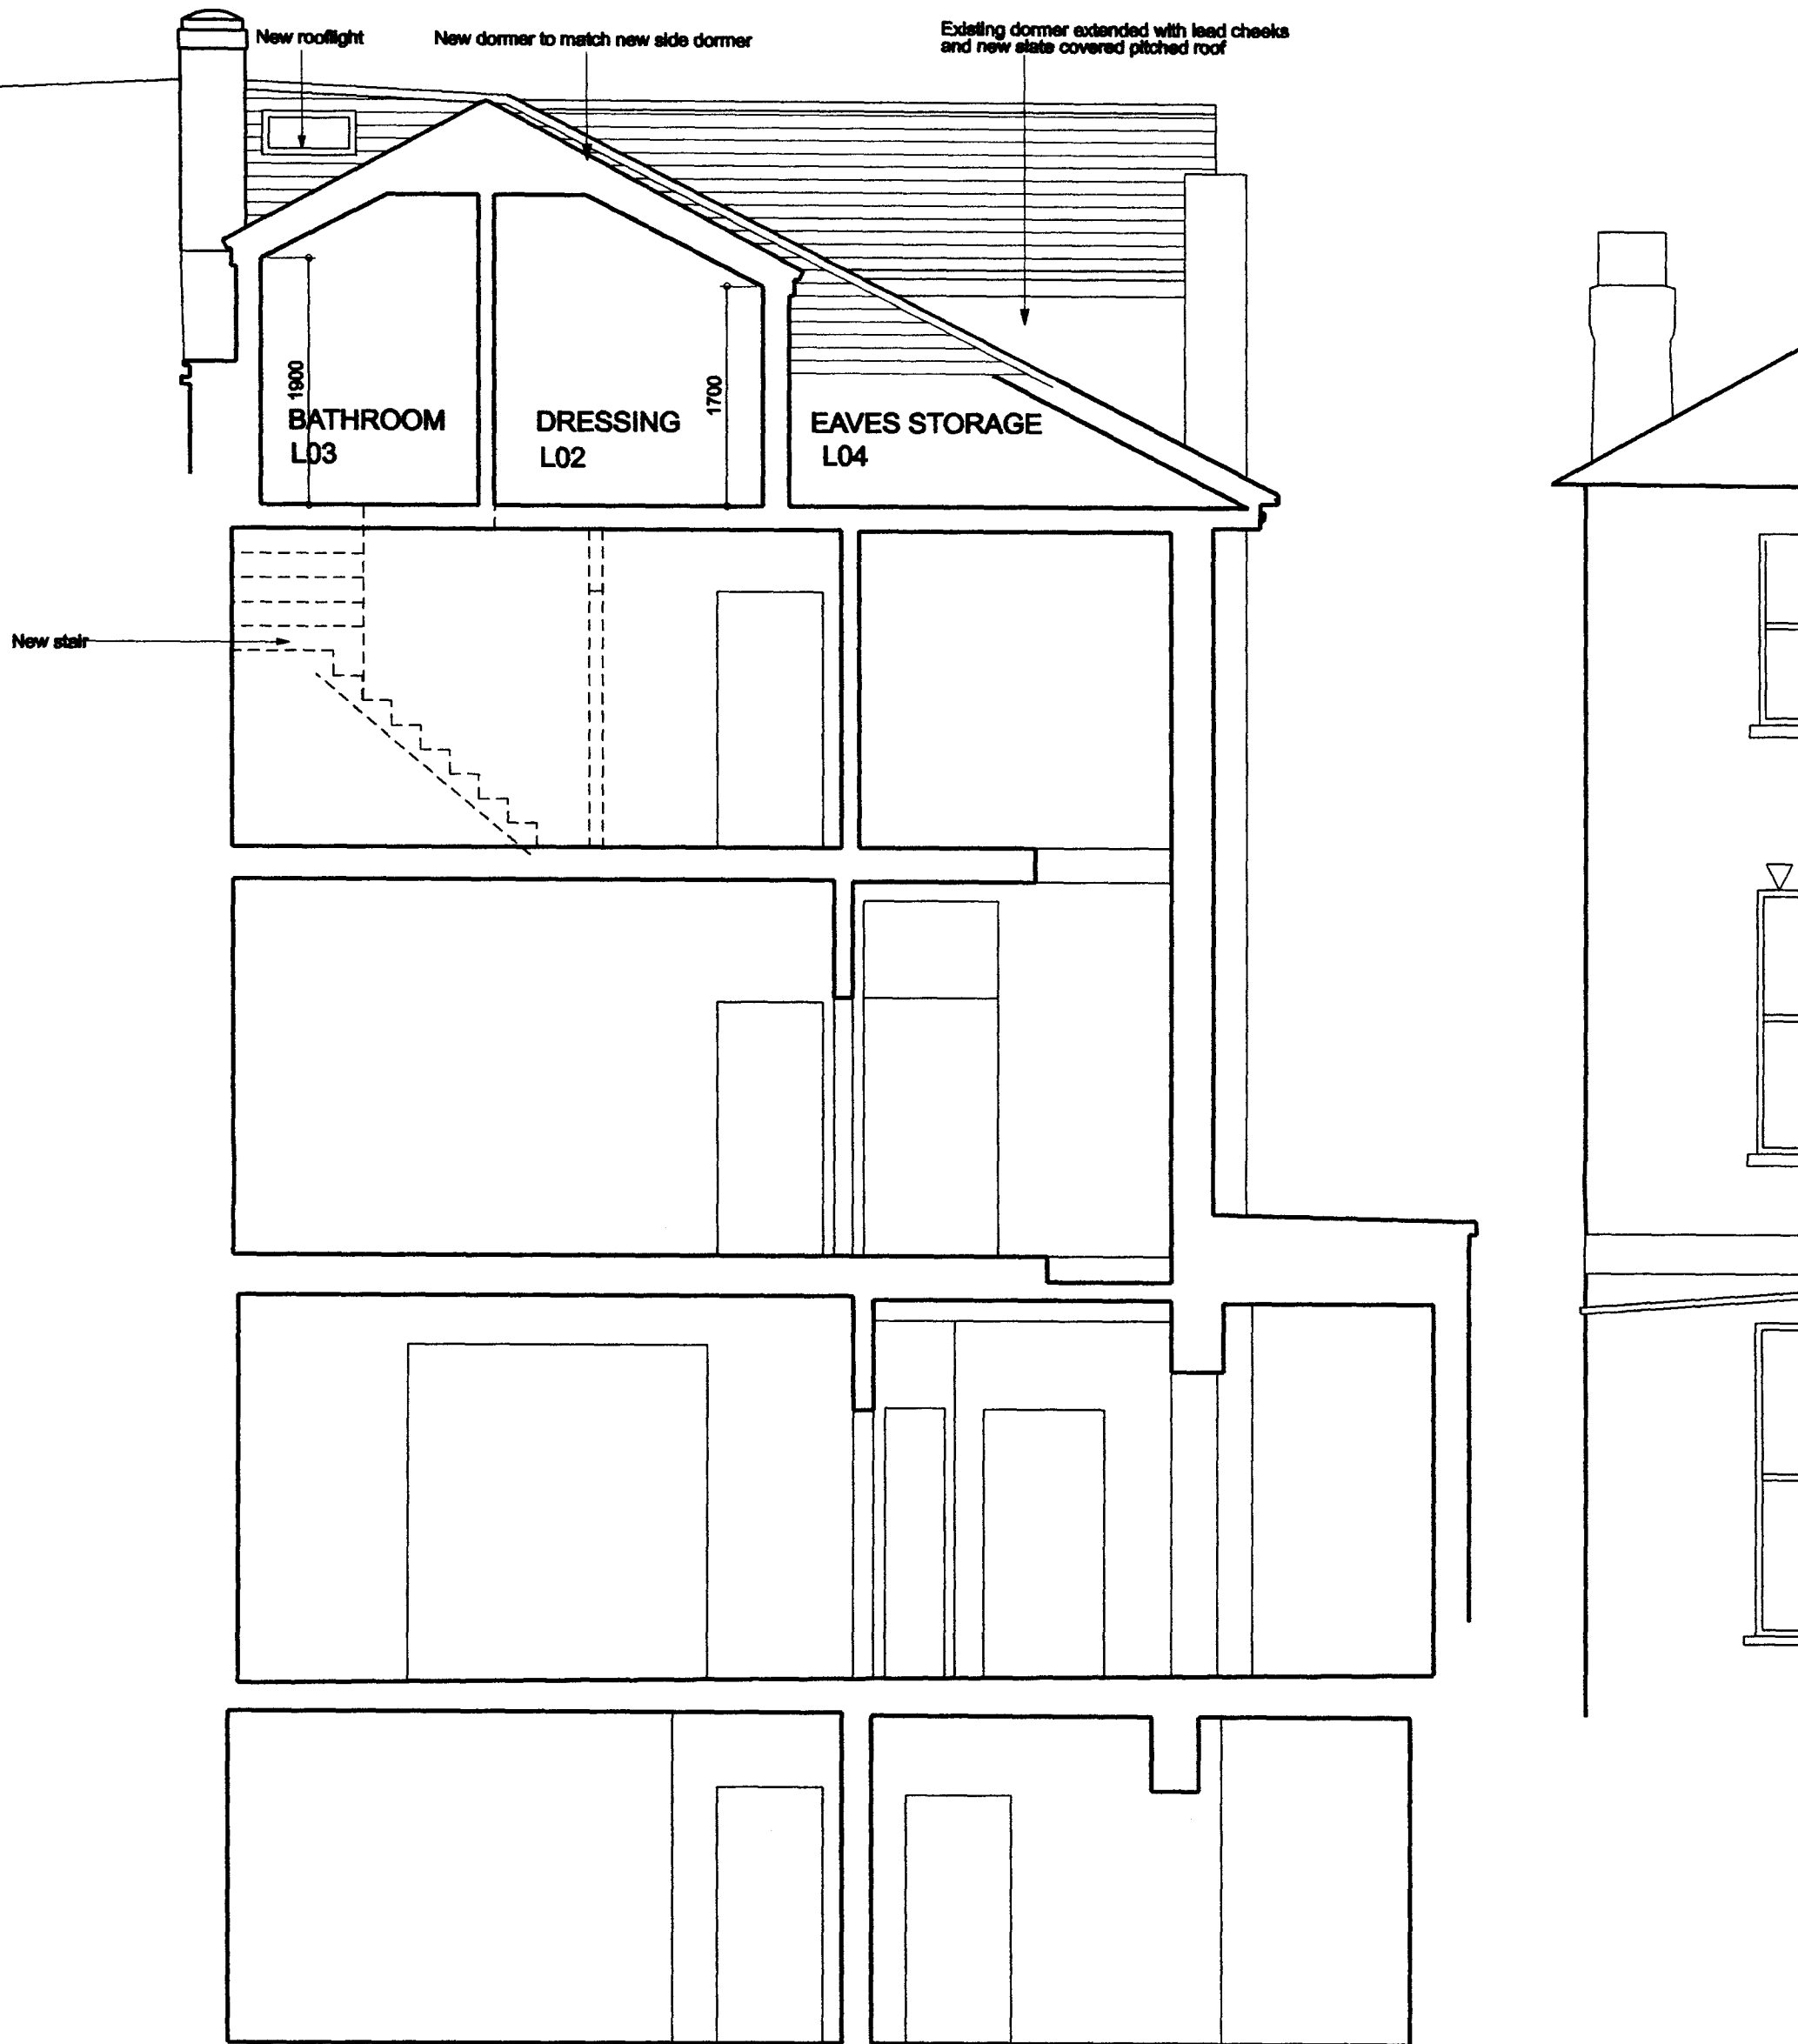

OPTION B
PROPOSED SECTION D
213 CAMDEN ROAD, LONDON NW1 9AA

BRILL ■ OWEN CHARTERED ARCHITECTS Grove House, 2B Lichfield Grove, London N3 2JP Telephone: 020 8349 0037 Fax: 020 8349 0092 E-mail: architects@brilllowen.co.uk		SCALE	1:50
DATE	June 09	DRAWN	JC
DRG. NO.	08/672/P39		