


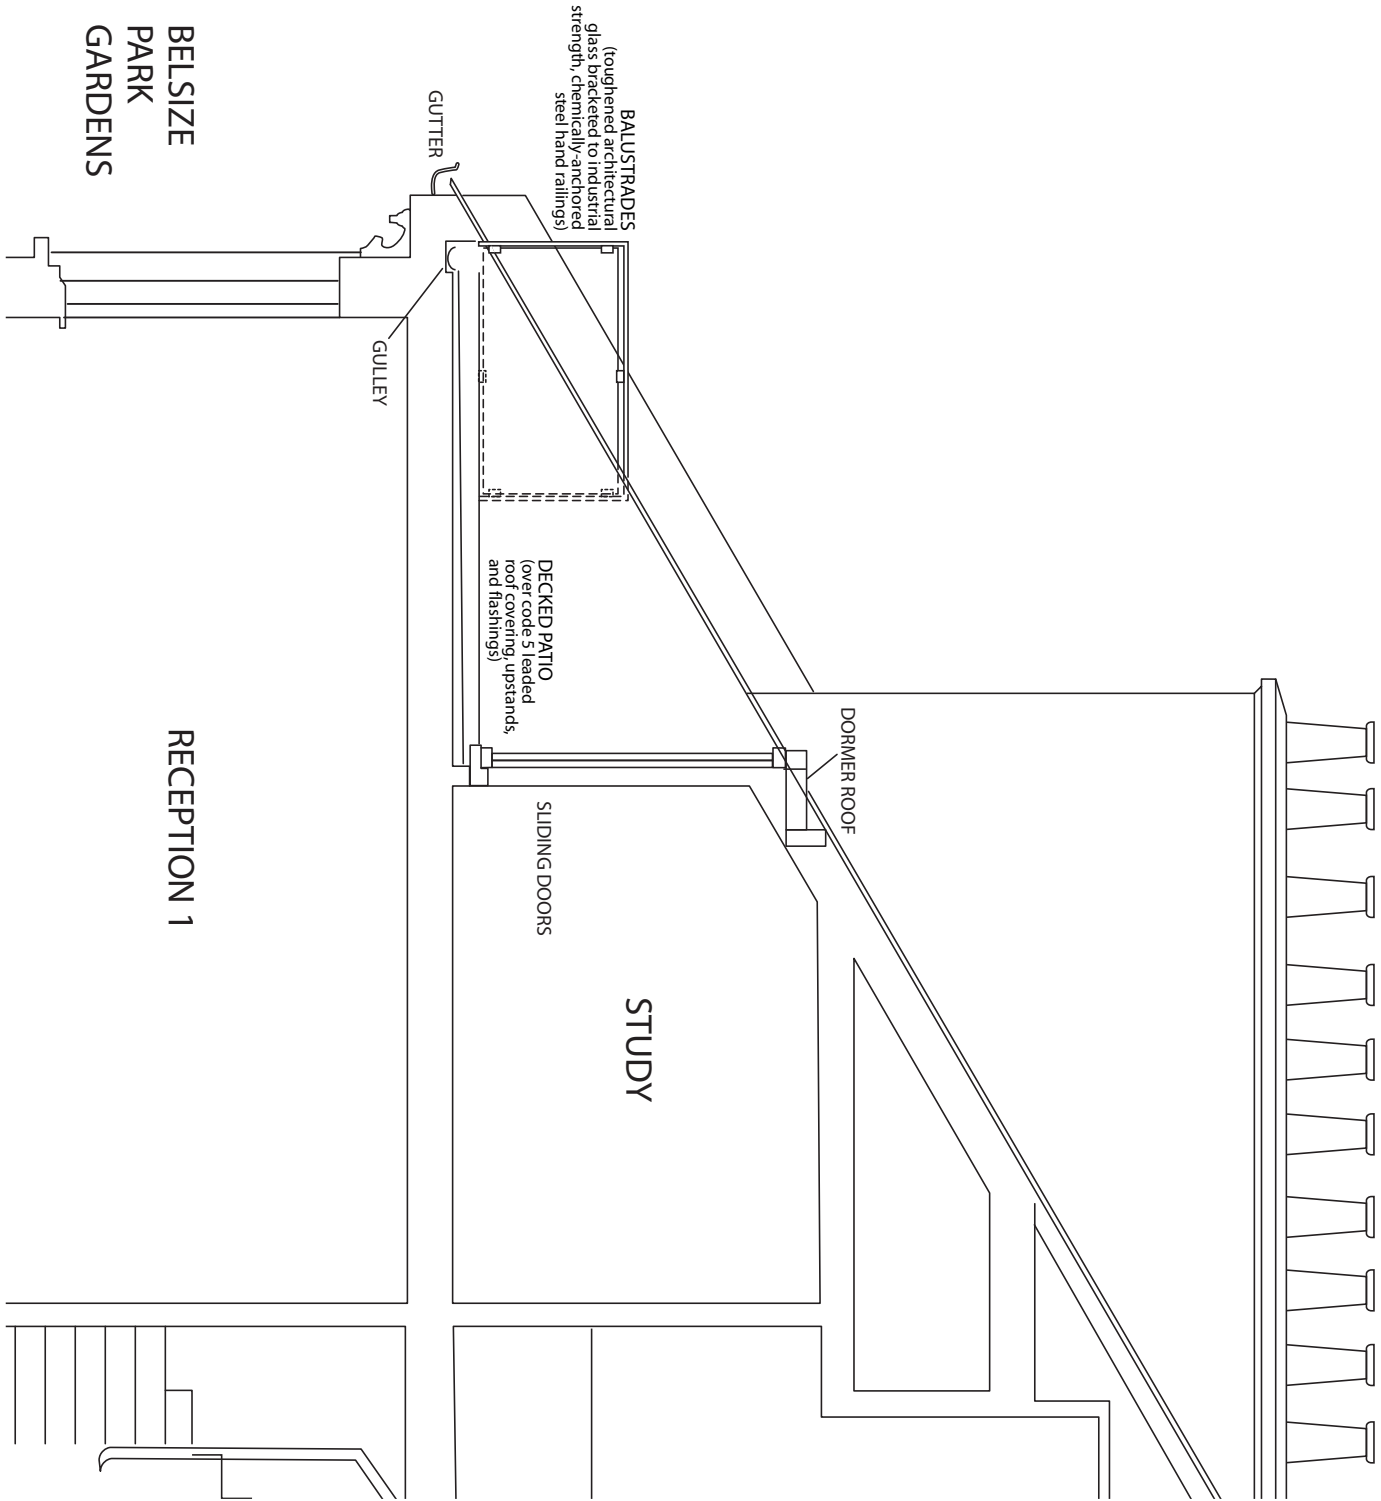

Project no. BP0209	Dwg. no. SECAA-01	Design & Ameds ML	Title SECAA PROPOSED	Client / Project EVA & ANDREW HALPER FLAT C 52 BELSIZE PARK GARDENS LONDON NW3 4ND	Contact RACHEL DEAN 28 ASKEW CRESCENT LONDON W12 9DP TEL 020 8749 5858	METERS SCALE 1: 50 0 1
0 Revision	Date 16/07/09	Checked by RD	Scale 1:50 @ A3			