
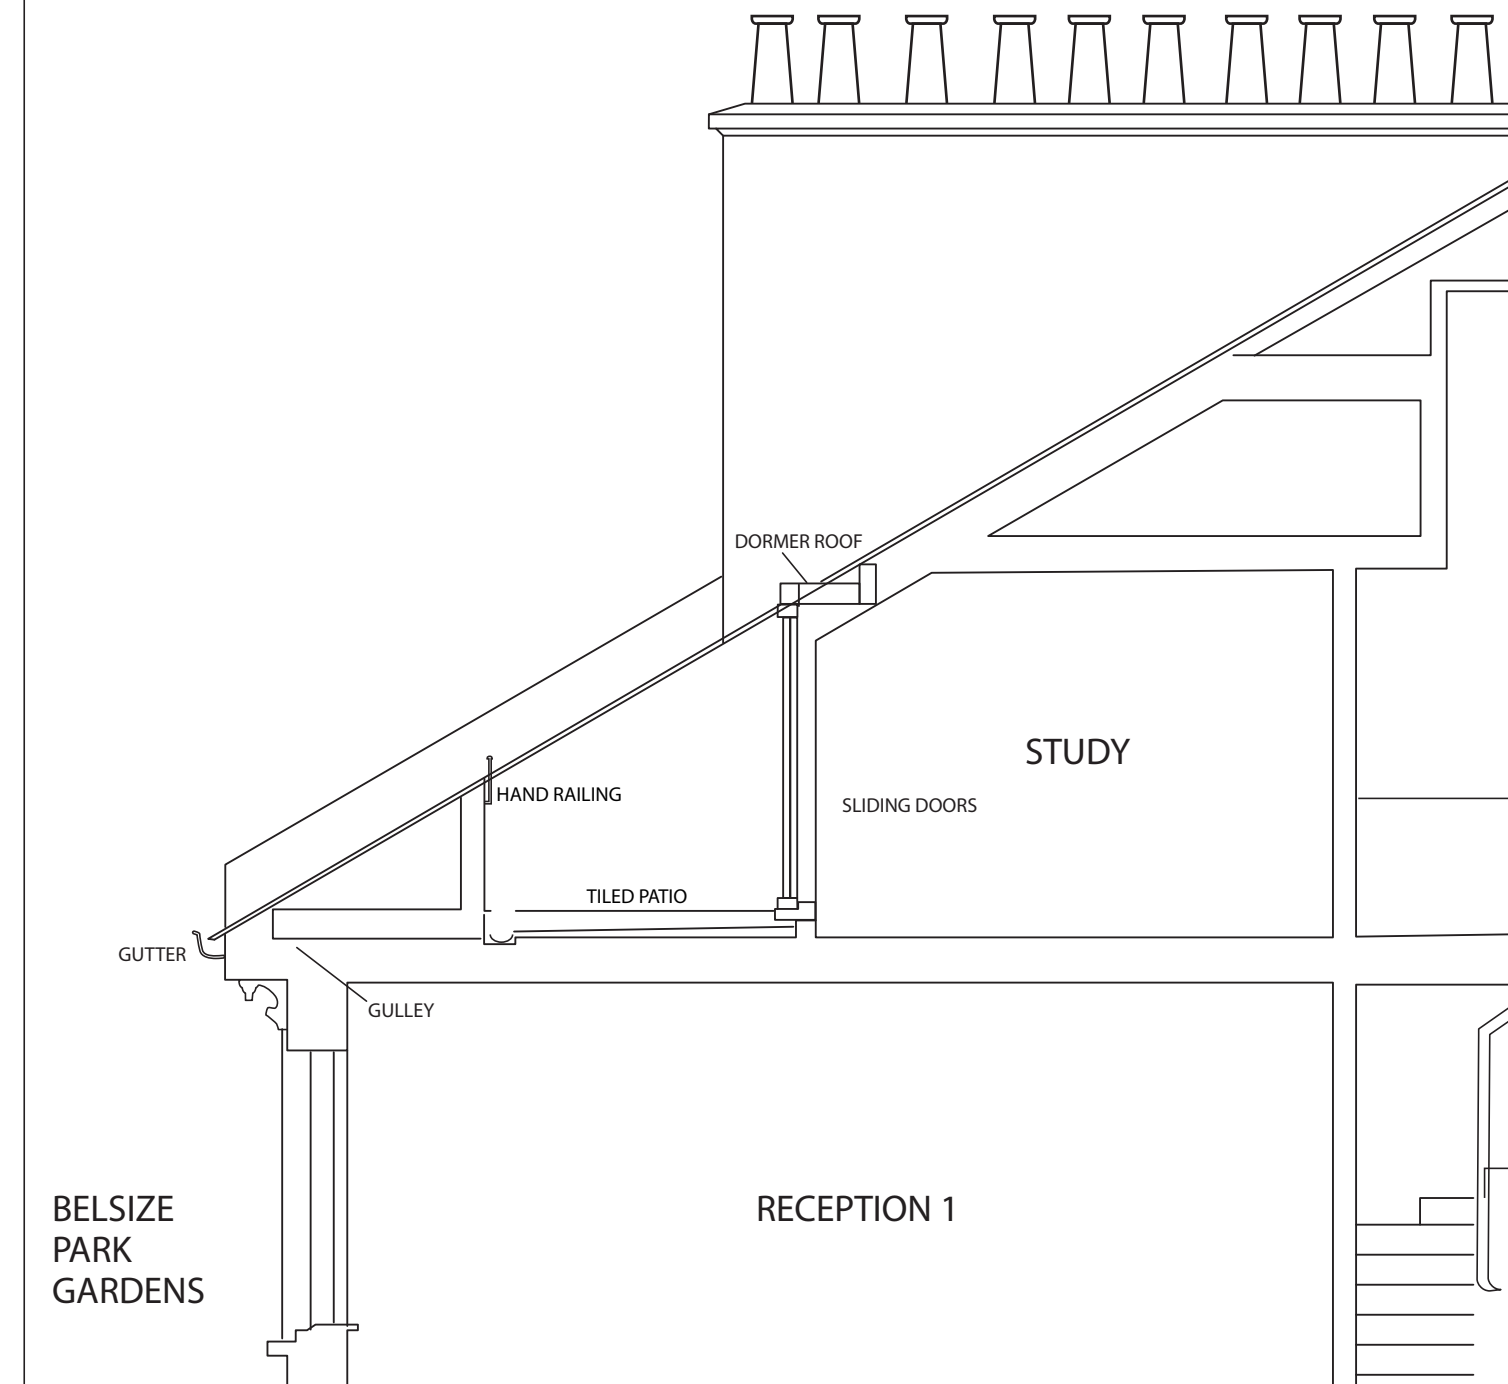


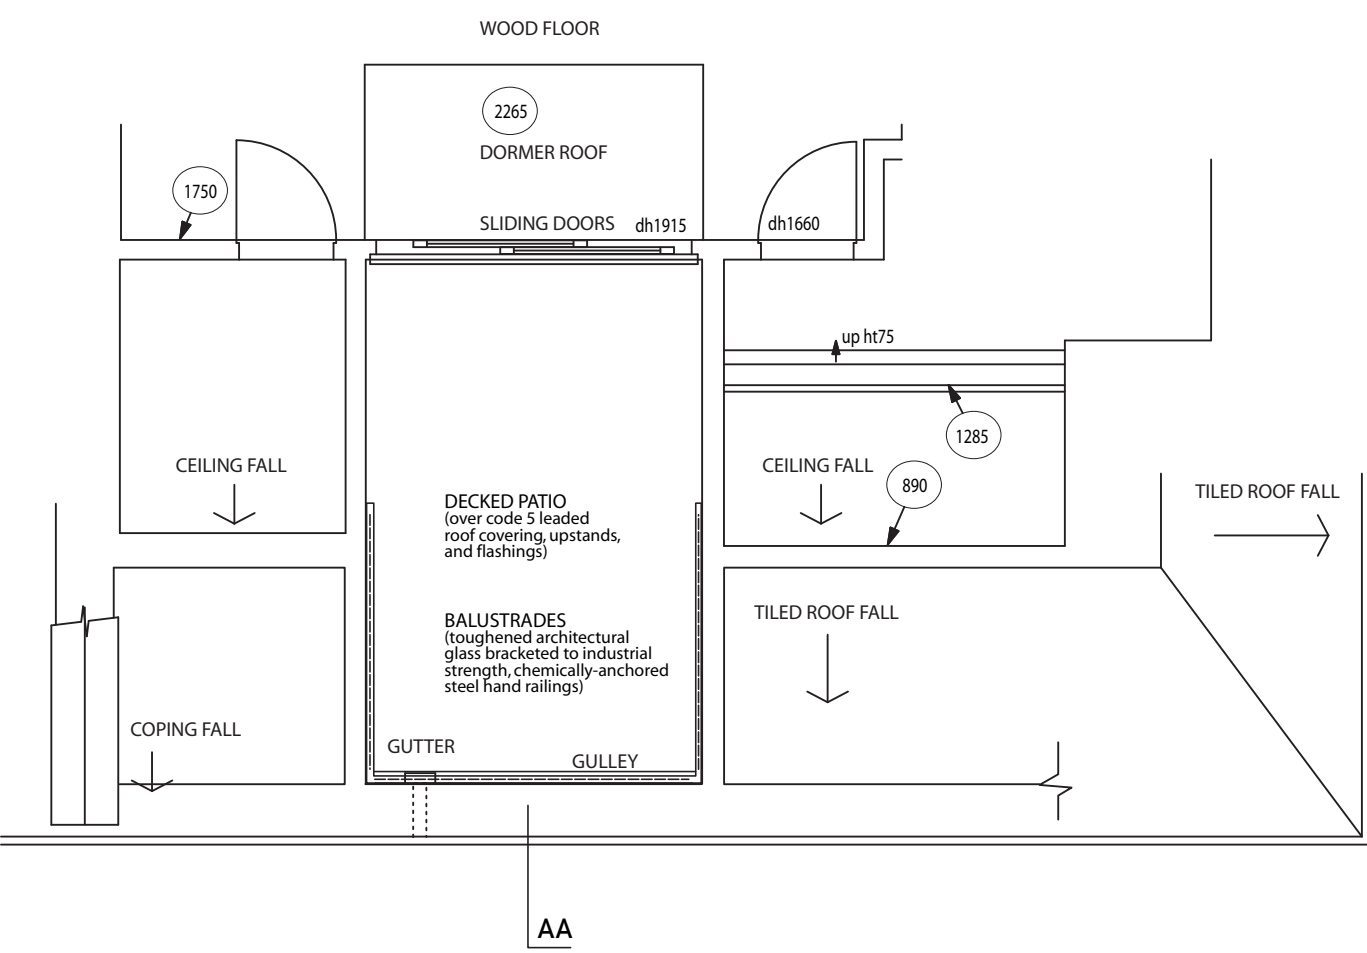

Project no. BP0209	Dwg. no. SECAA-01x	Design & Amends ML	Title SECAA EXISTING	Client / Project EVA & ANDREW HALPER FLAT C 52 BELSIZE PARK GARDENS LONDON NW3 4ND	Contract RACHEL DEAN 28 ASKEW CRESCENT LONDON W12 9DP TEL 020 8749 5858
		Checked by RD	Scale 1:50 @ A3		
Date 16/07/09	Revision 0	0 1 METERS SCALE 1:50			