


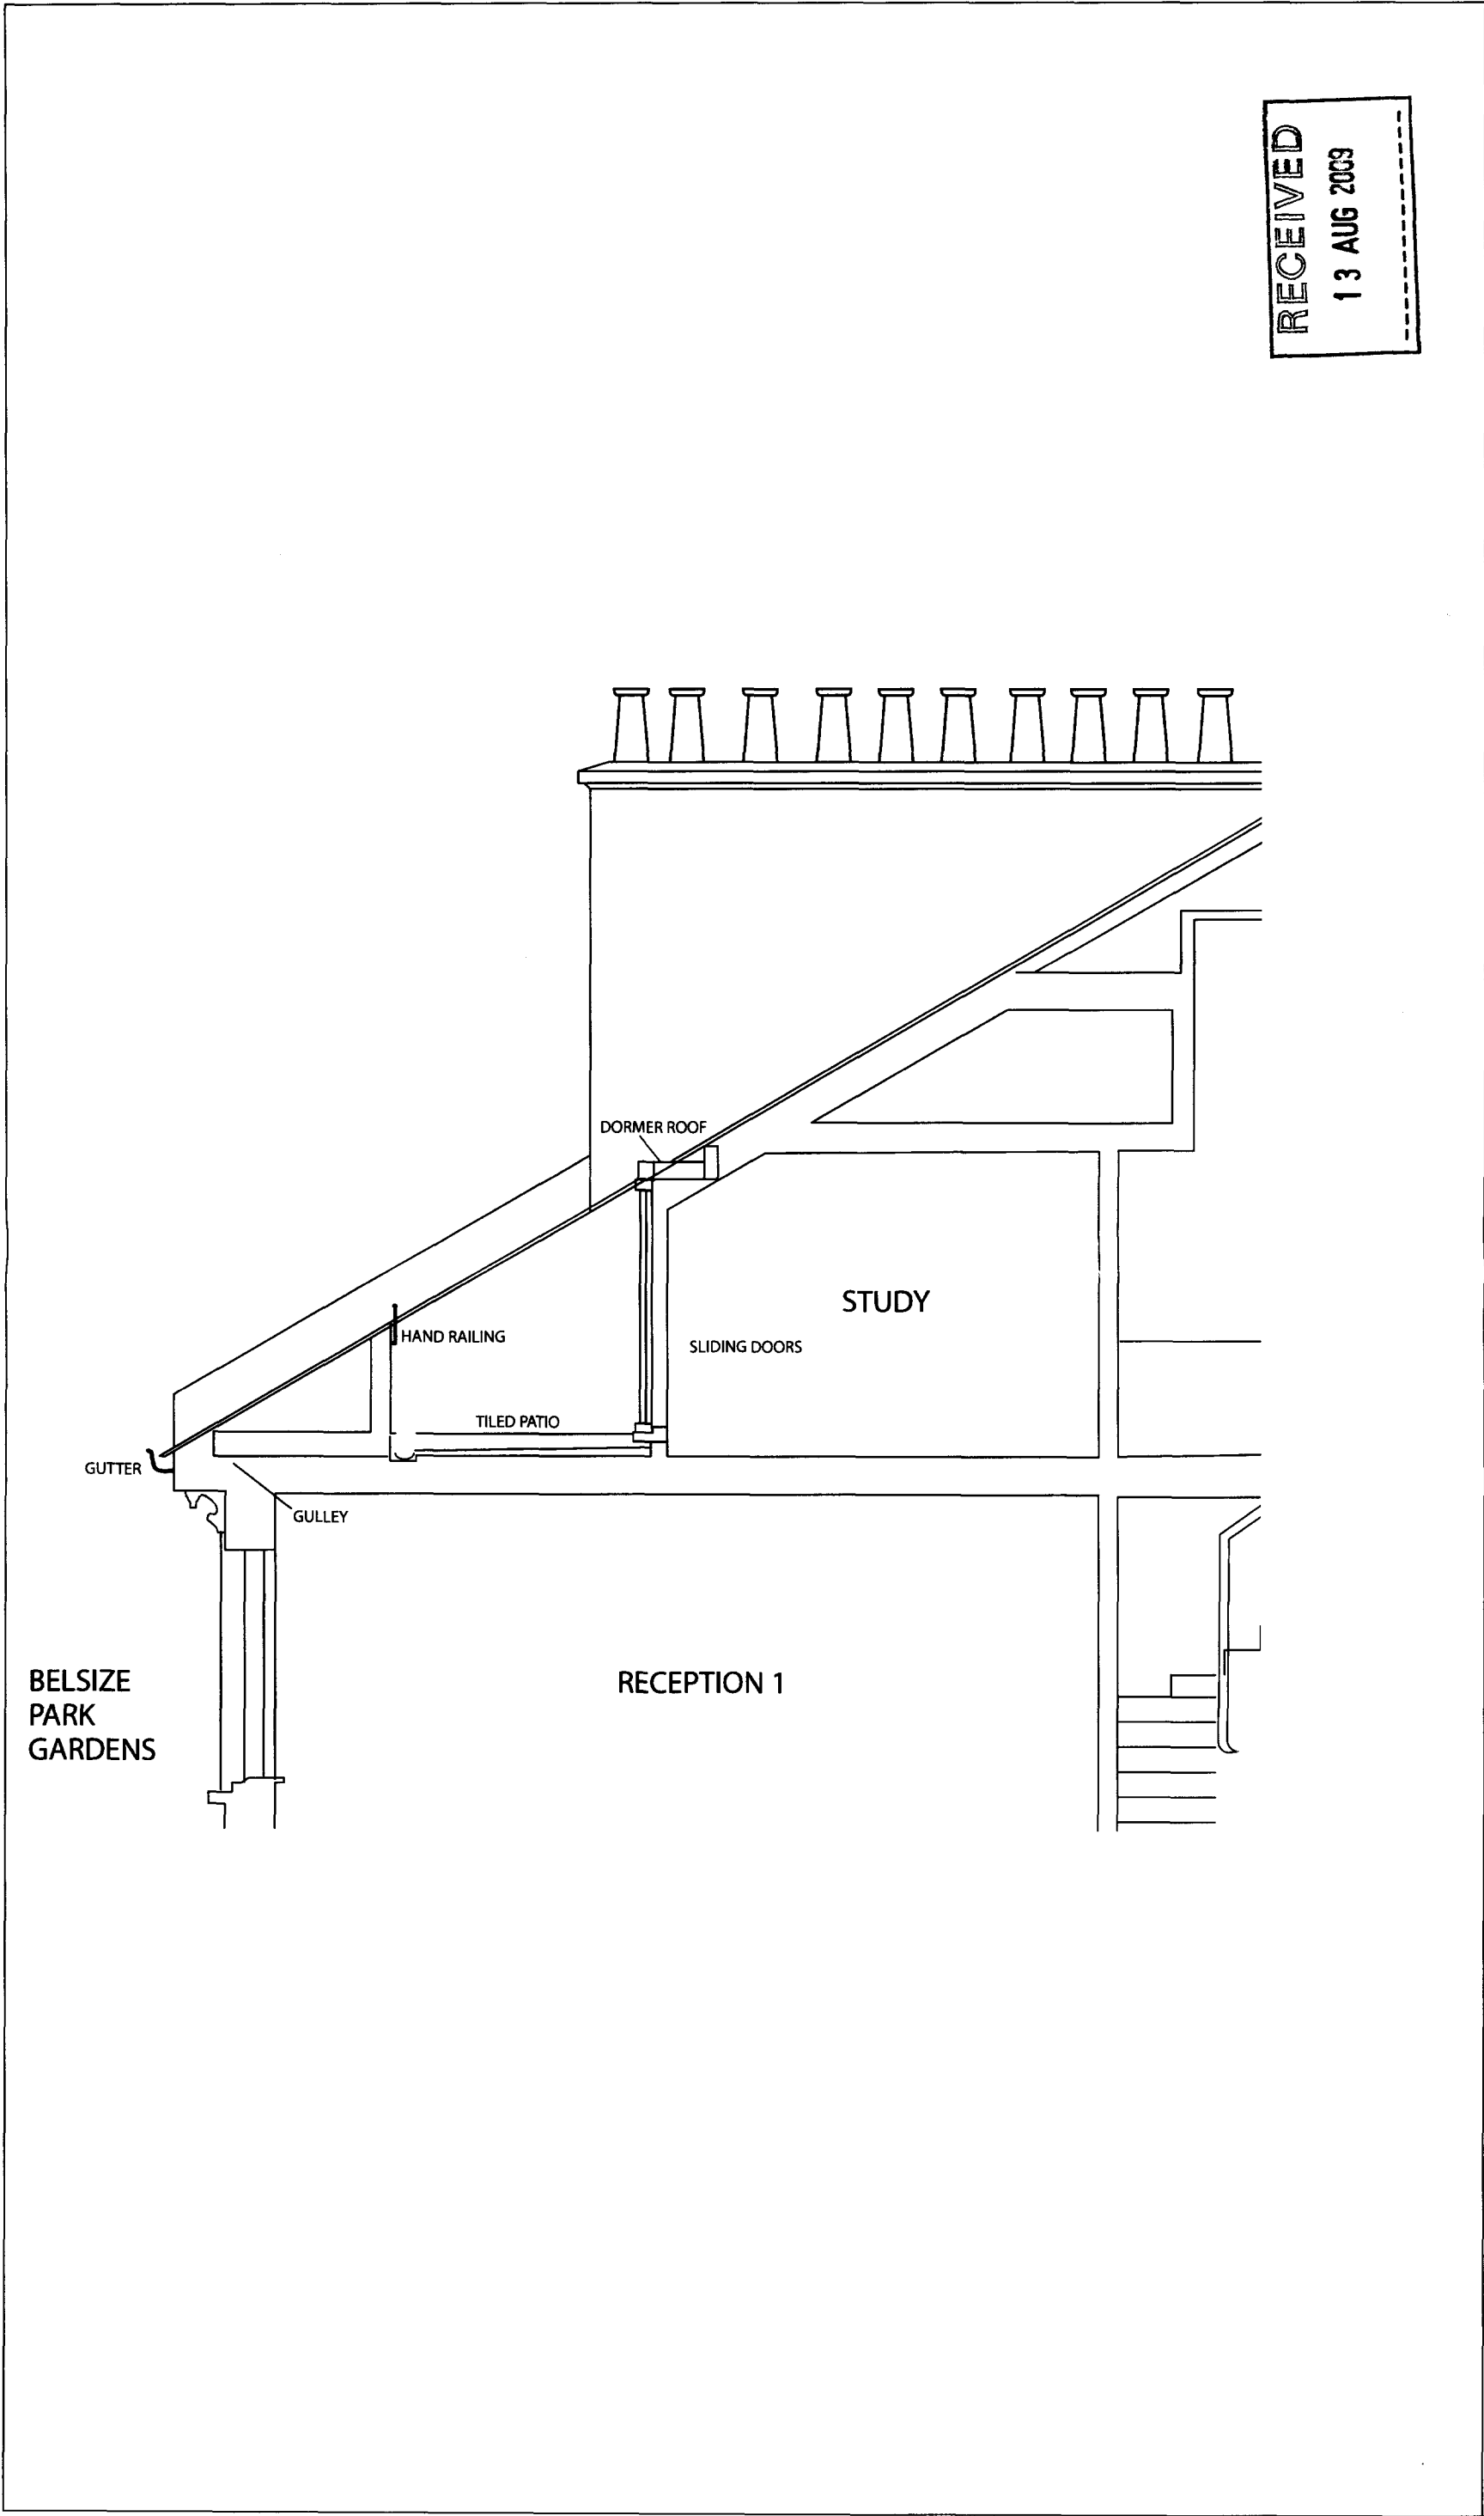

RECEIVED
13 AUG 2009

Project no. BP0209		Dwg.no. SECAA-01X		Design & Ameds ML		Title SECAA EXISTING		Client / Project EVA & ANDREW HALPER FLAT C 52 BELSIZE PARK GARDENS LONDON NW3 4ND		Contact RACHEL DEAN 28 ASKEW CRESCENT LONDON W12 9DP TEL 020 8749 5858	
Revision 0		Date 16/07/09		Checked by RD		Scale 1:50 @ A3					

METERS

SCALE 1: 50

0

1