




LOWER GROUND FLOOR

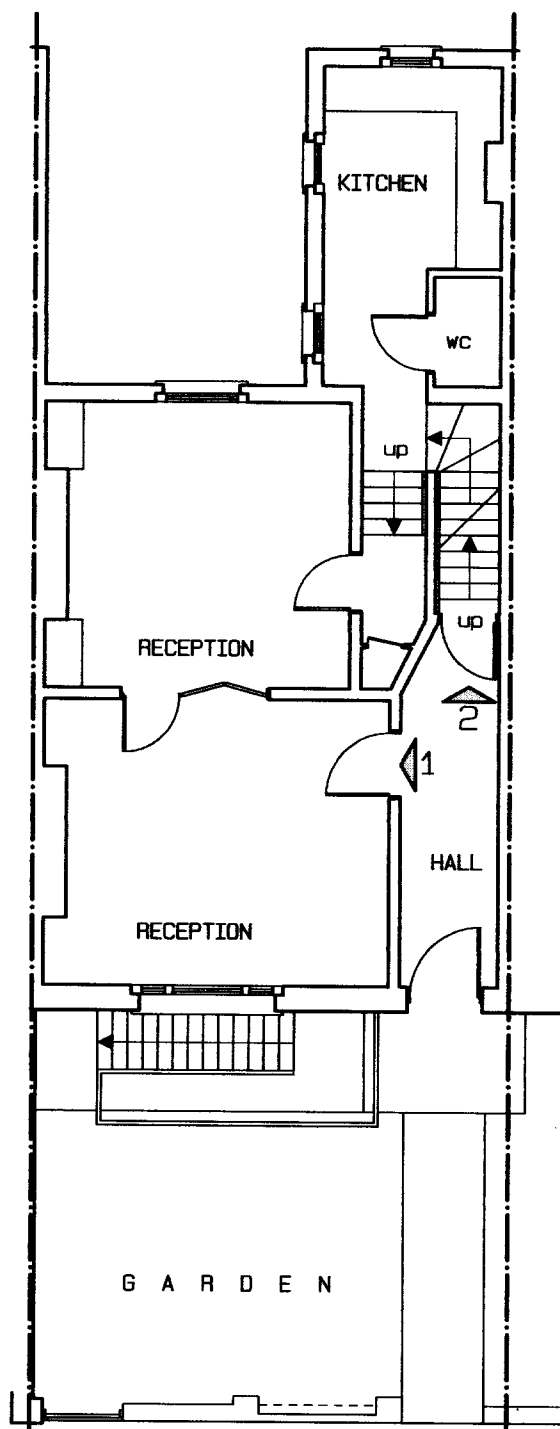

GROUND FLOOR

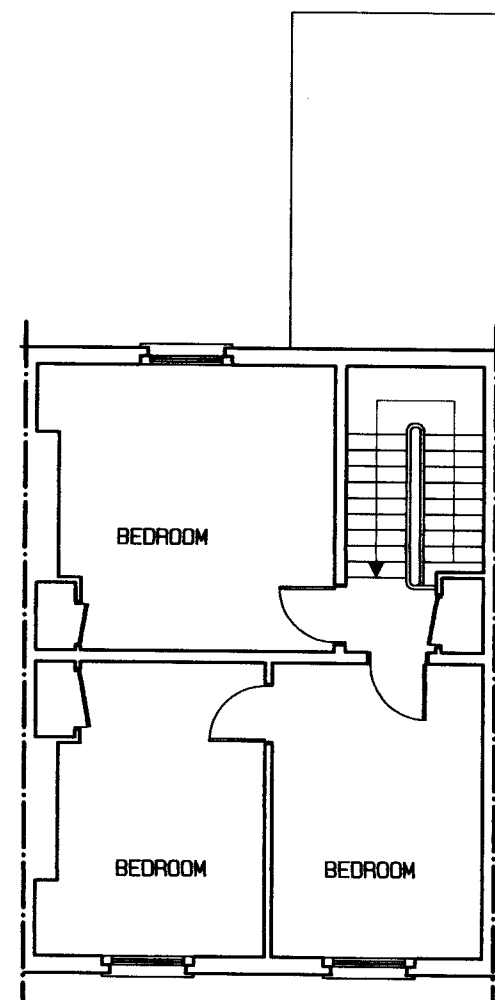

SECOND FLOOR

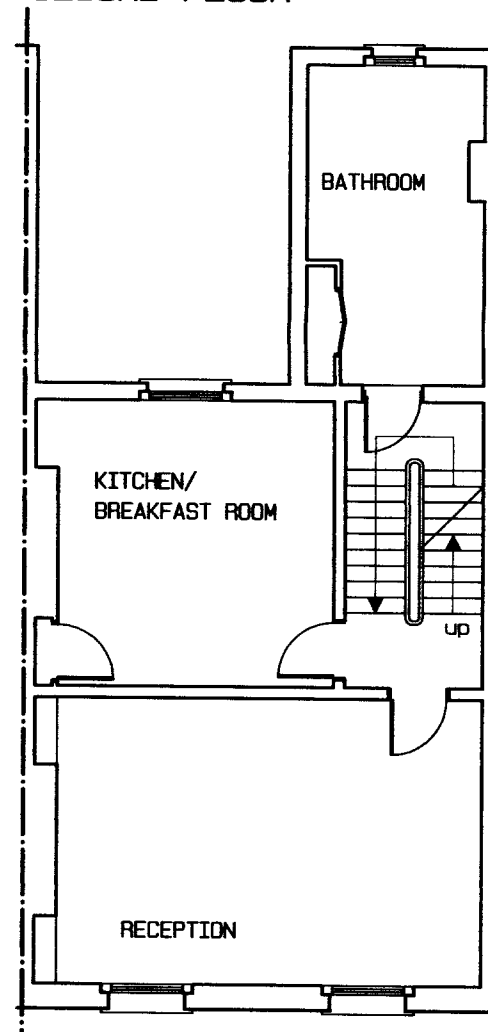

FIRST FLOOR

No	DATE	BY
REVISIONS		

ROSENFELDER ASSOCIATES
Chartered Architects + Planning Consultants
10-12 Portico Court Hampstead LONDON NW3 (020) 7794 4425

CLIENT : A RUDELHOFF + B KEYS
PROJECT : REINSTATEMENT TO SINGLE DWELLING HOUSE
SITE : CHATHAM HOUSE HEATH STREET HAMPSTEAD LONDON NW3
DRAWING : EXISTING PLANS
DATE: 07.08 DRAWN BY: SCALE: 1:100BAS
JOB + DRAWING No: **HS.811.11**

HEATH STREET