

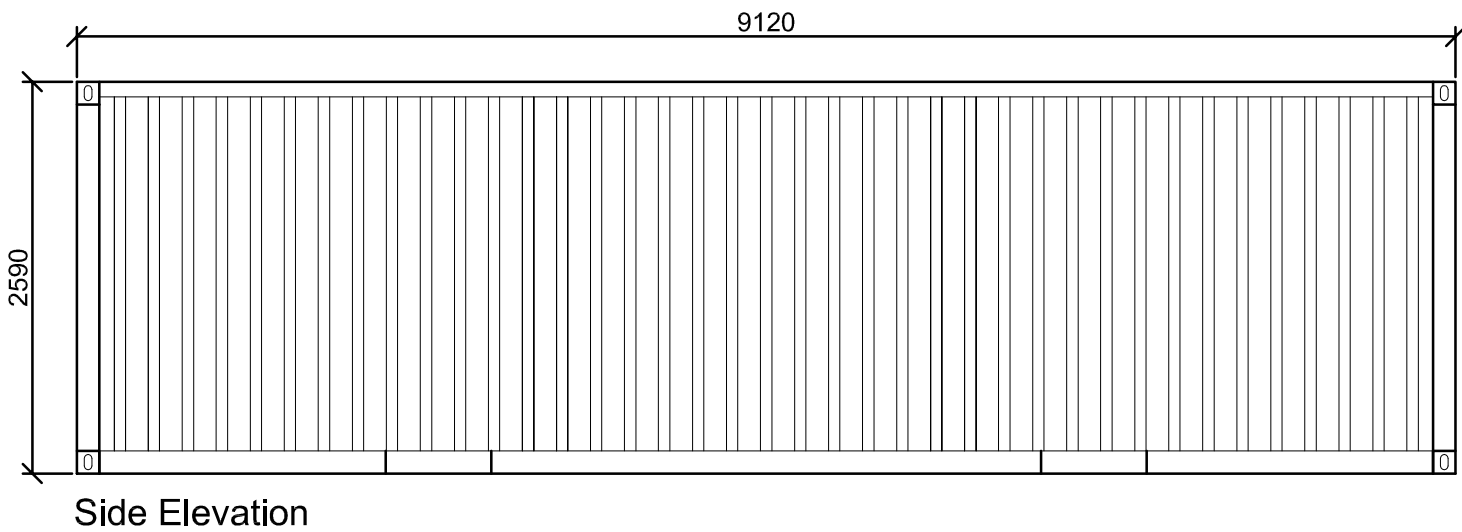



Site Compound Plan  
Scale 1:500 @ A3

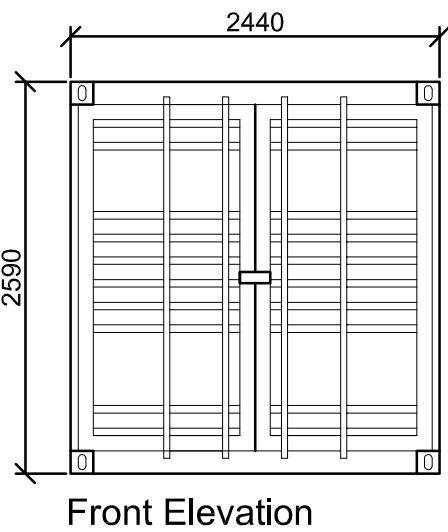


Typical Storage Container Elevations  
Scale 1:50 @ A3

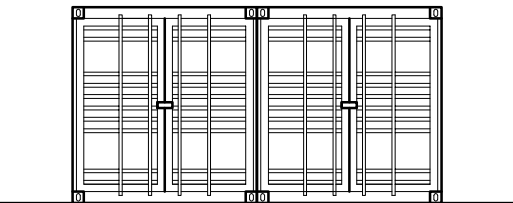

Elevation 1 (Front)

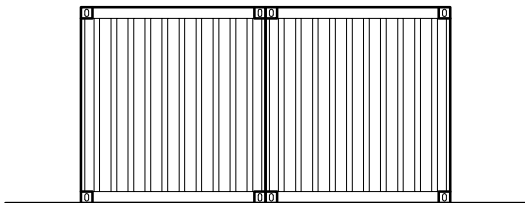

Elevation 3 (Rear)

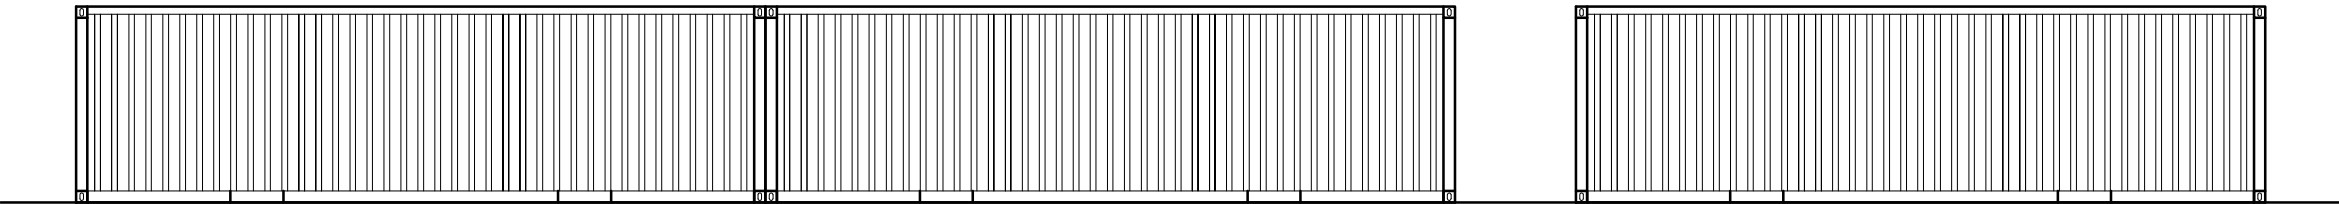

Elevation 2 (Side)

Site Container Arrangement  
Scale 1:100 @ A3

A	containers and site compound position amended		
	SN	21/08/09	DATE
REVISION	D	C	

All dimensions and levels to be checked on site by contractor prior to preparation of shop drawings and commencement of work on site.

Do not scale from this drawing.

This drawing and the copyrights and patents therein are the property of Baily Garner and may not be used or reproduced without consent.

This drawing is to be read in conjunction with all relevant consultant's and/or specialist's drawings/documents and any discrepancies or variations are to be notified to Baily Garner before the affected work commences.

A3

CLIENT: Lakehouse Contracts Ltd		PROJECT: Holborn Satellite Compound	
ADDRESS: New North Street London WC1N 3PJ		TITLE: Site Container Elevations	
SCALE: As Noted		PURPOSE OF ISSUE: Planning	
JOB NO: 23018		DRAWING No: P 106	
		DATE: 18/06/2009	
		REVISION: A	

