


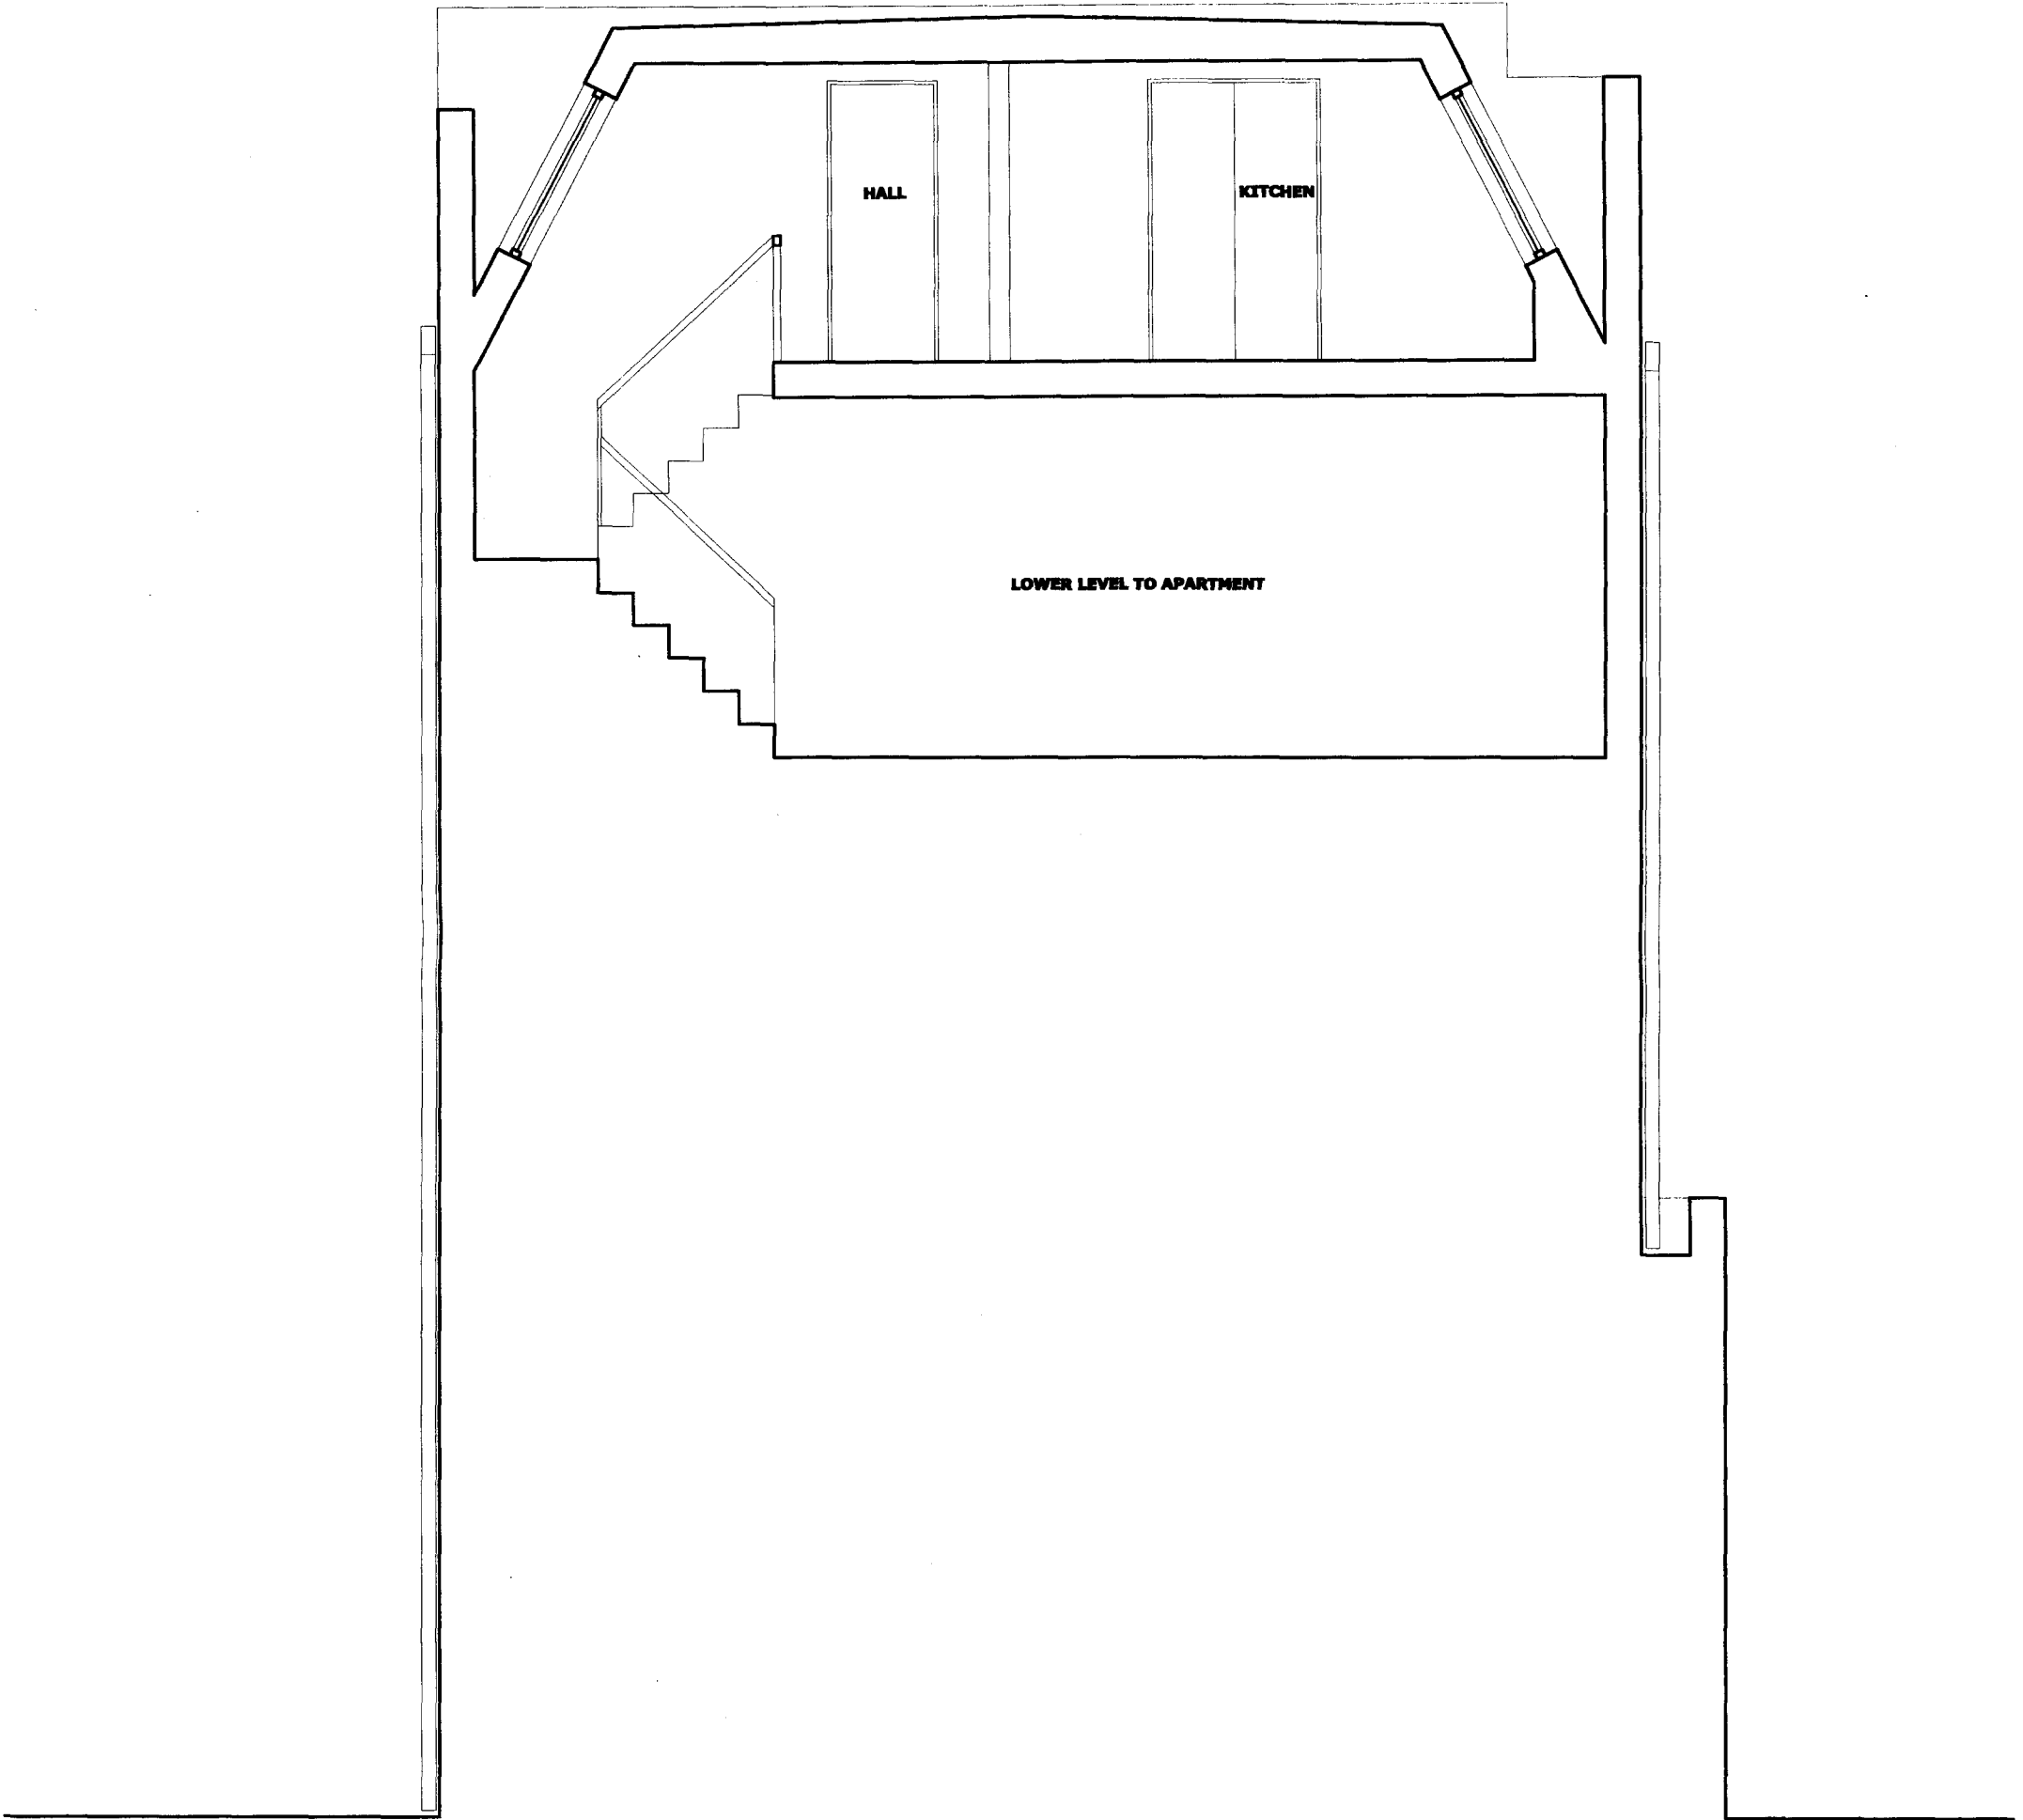

notes:	revision:		drawing title: EXISTING SECTION A	
			client: DUNCAN STEWART	
			project: 92 HAVERSTOCK HILL, NW3 2BD	
			date: June 2009	scale: 1:50 @ A3
			drawing number: 0910_L_015	revision:
		A : 10 Perrins Court, London NW3 1QS T : 0207 431 4500 E : studio@squarefeetarchitects.co.uk W : www.squarefeetarchitects.co.uk		