

EXISTING MATERIALS KEY	
A	BRICKWORK
B	TIMBER BOARDING
C	TIMBER FRAMED WINDOW
D	CAST IRON DOWNPIPE
E	SLATE ROOF COVERING
F	SHEET METAL ROOF COVERING
G	PROFILE METAL CLADDING
H	METAL ROLLER SHUTTER
J	METAL RUNWAY BEAM
K	HISTORIC CLOCK

EXISTING GRANARY/ STABLES
BUILDING LEVELS

TOP OF EXISTING
CORNICE
FFL +45 574

FIFTH FLOOR
FFL +40 850

FOURTH FLOOR
FFL +37 860


THIRD FLOOR
FFL +34 840

SECOND FLOOR
FFL +31 840

FIRST FLOOR
FFL +28 839

GROUND FLOOR
FFL +24 370 VARIES

APPROX. EXISTING
STABLES LEVEL
FFL +21 048

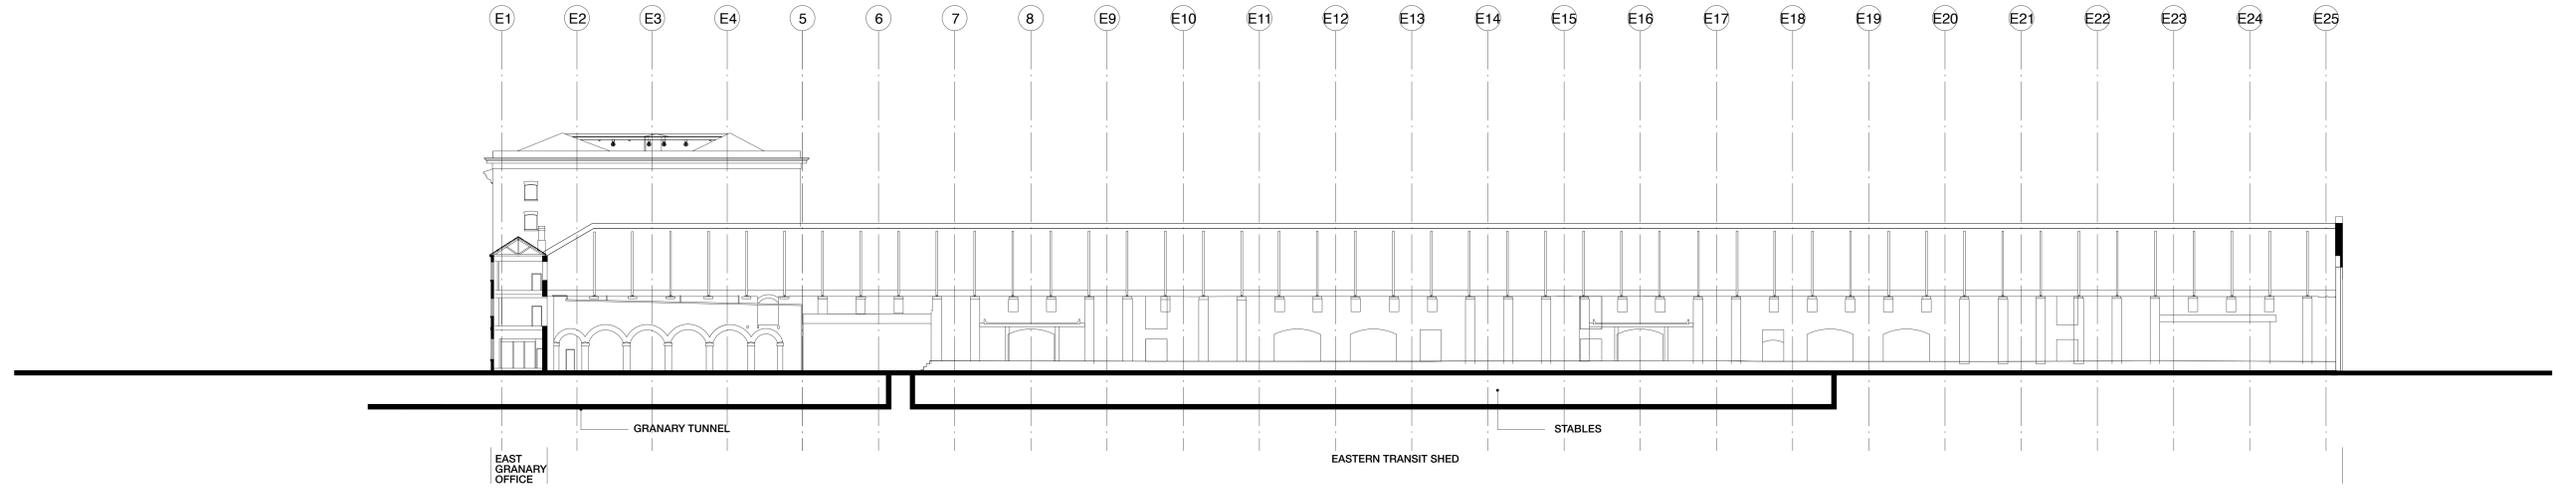

EXISTING SECTION NN LOOKING WEST

EXISTING GRANARY/ STABLES
BUILDING LEVELS

TOP OF EXISTING
CORNICE
FFL +45 574

FIFTH FLOOR
FFL +40 850

FOURTH FLOOR
FFL +37 860


THIRD FLOOR
FFL +34 840

SECOND FLOOR
FFL +31 840

FIRST FLOOR
FFL +28 839

GROUND FLOOR
FFL +24 370 VARIES


APPROX. EXISTING
STABLES LEVEL
FFL +21 048

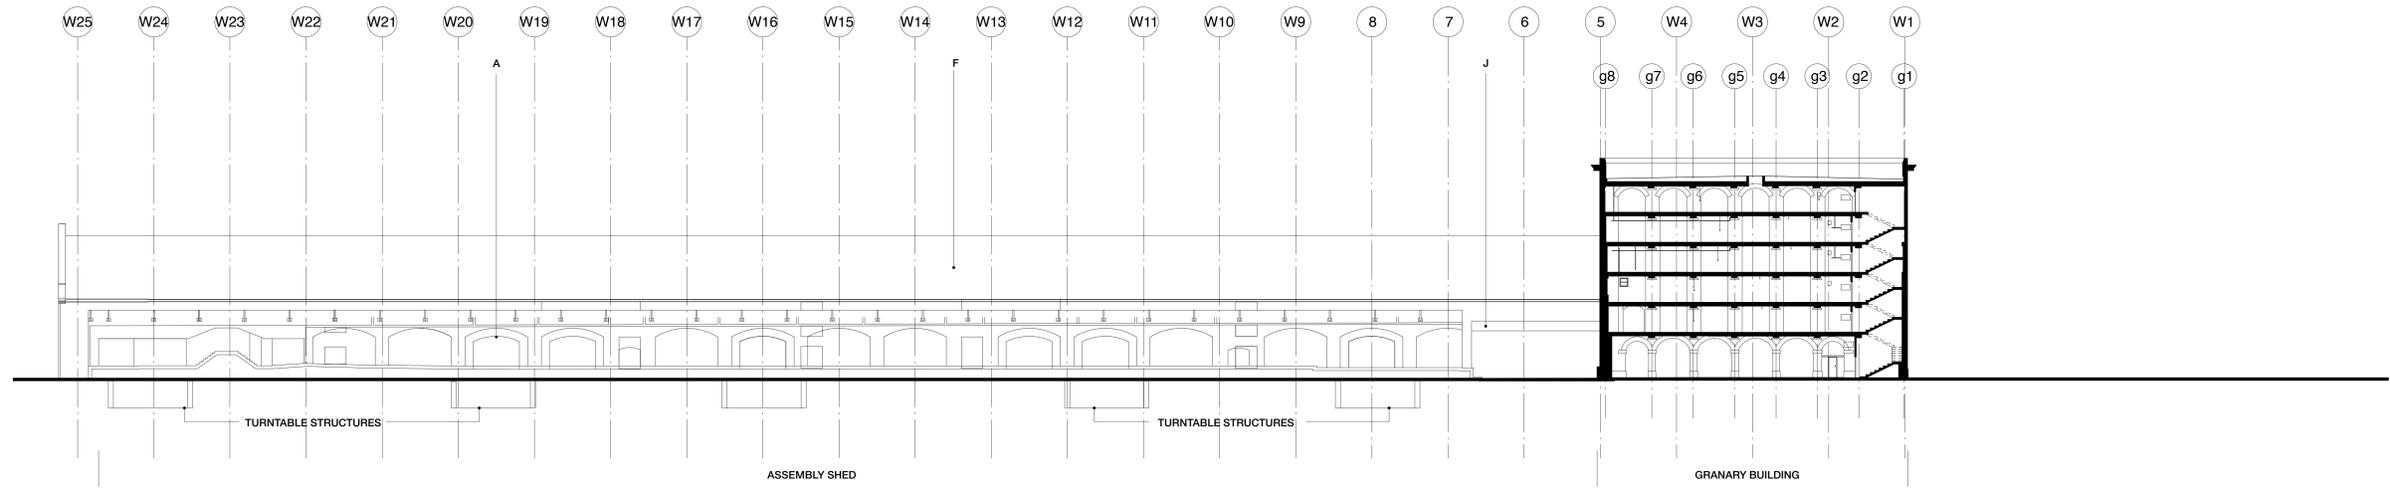

EXISTING SECTION SS LOOKING EAST



NOTES:
- PROPOSED DRAWINGS ARE BASED ON EXISTING SURVEY INFORMATION PROVIDED BY OTHERS
- BASEMENTS / TUNNELS / STABLES AND TURNTABLE STRUCTURES ARE INDICATIVE ONLY PENDING FURTHER SURVEY INFORMATION.

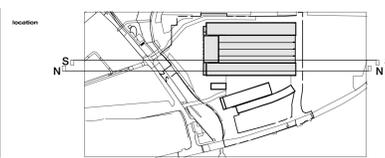

rev	date	initials	description

stanton williams
36 Granam Street
London W6 9JZ
T 020 7860 6400
F 020 7860 6401

A station within
All rights reserved in Chapter 17 of the Copyright, Designs and Patents Act 1988 have been
assigned. This drawing is to be used in connection with the construction of all relevant drawings.
Contractor to ensure all dimensions are in mm. Do not scale from this drawing. Station initials to be
shown if any variation between the drawings and site conditions.

project			drawing title		
KING'S CROSS CENTRAL EASTERN GOODS YARD			EXISTING SECTIONS NN-SS		
date	scale @ A0 (A3)	status	project number	drawing number	rev.
JULY 2007	1:250 (A3-NTS)	PLANNING	376	PL_014	-
drawn	checked	approved	cad reference		
AM	RW				