




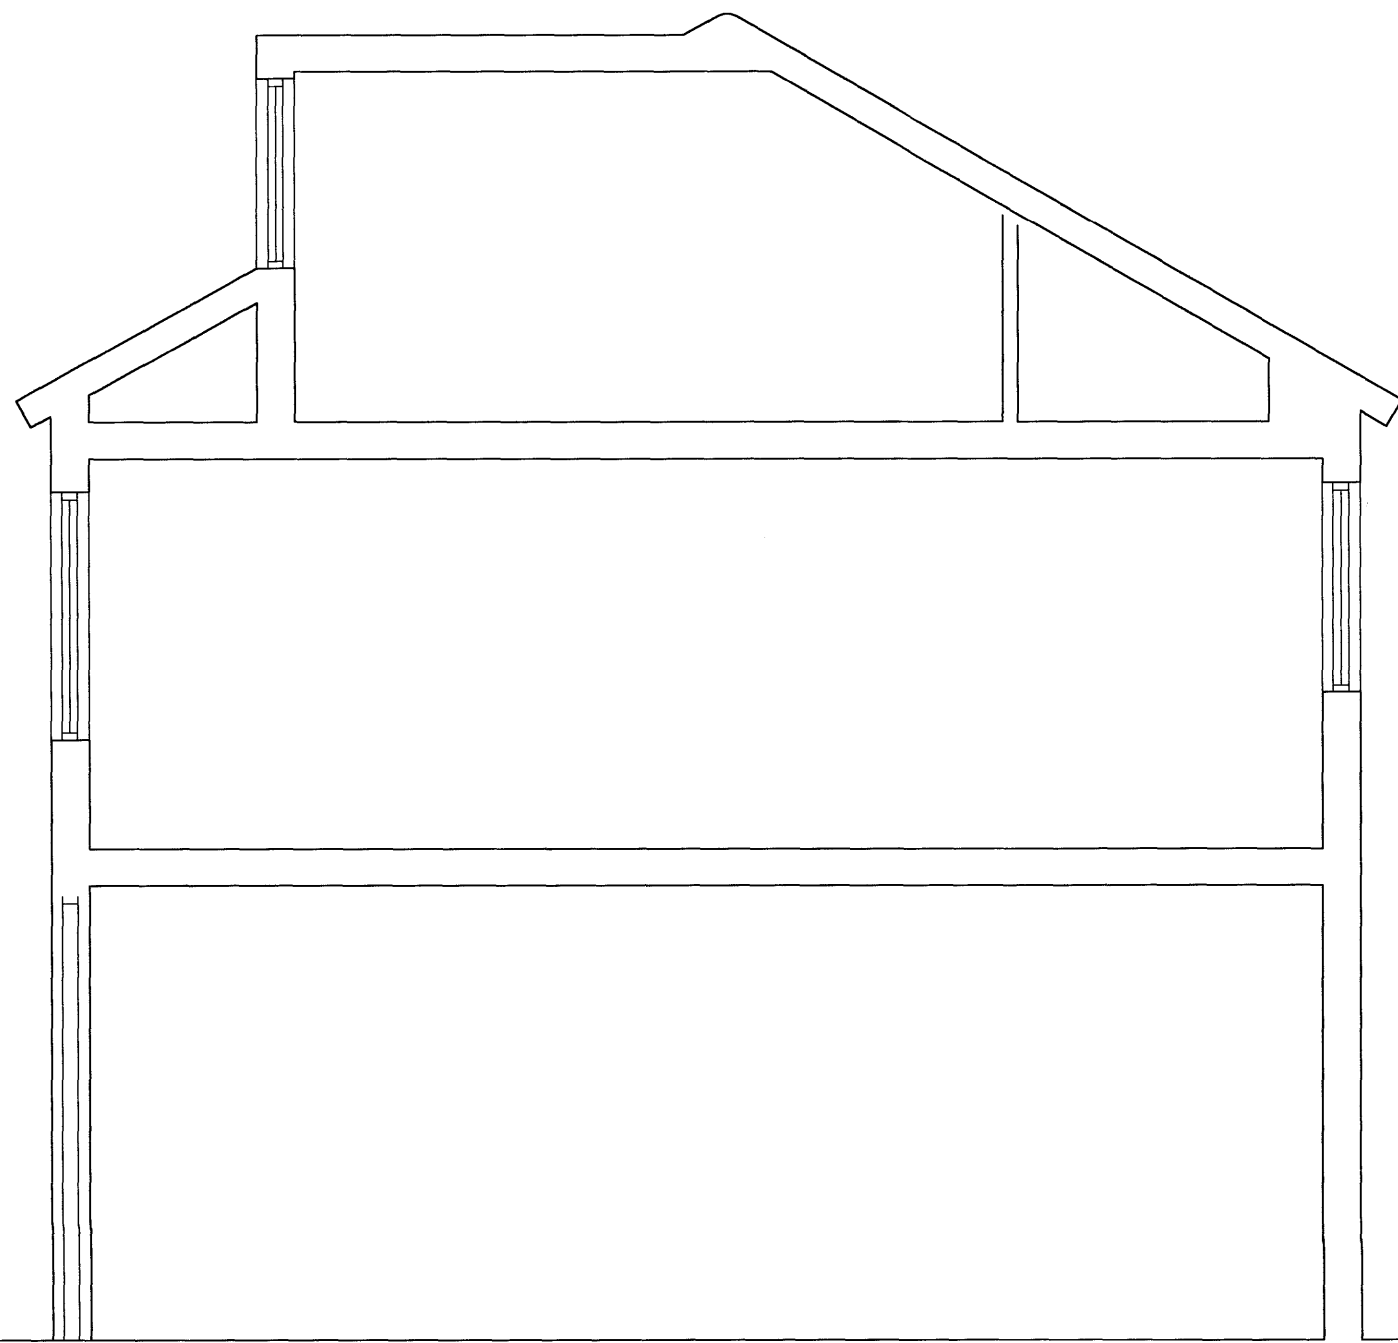

No. 2 Section A

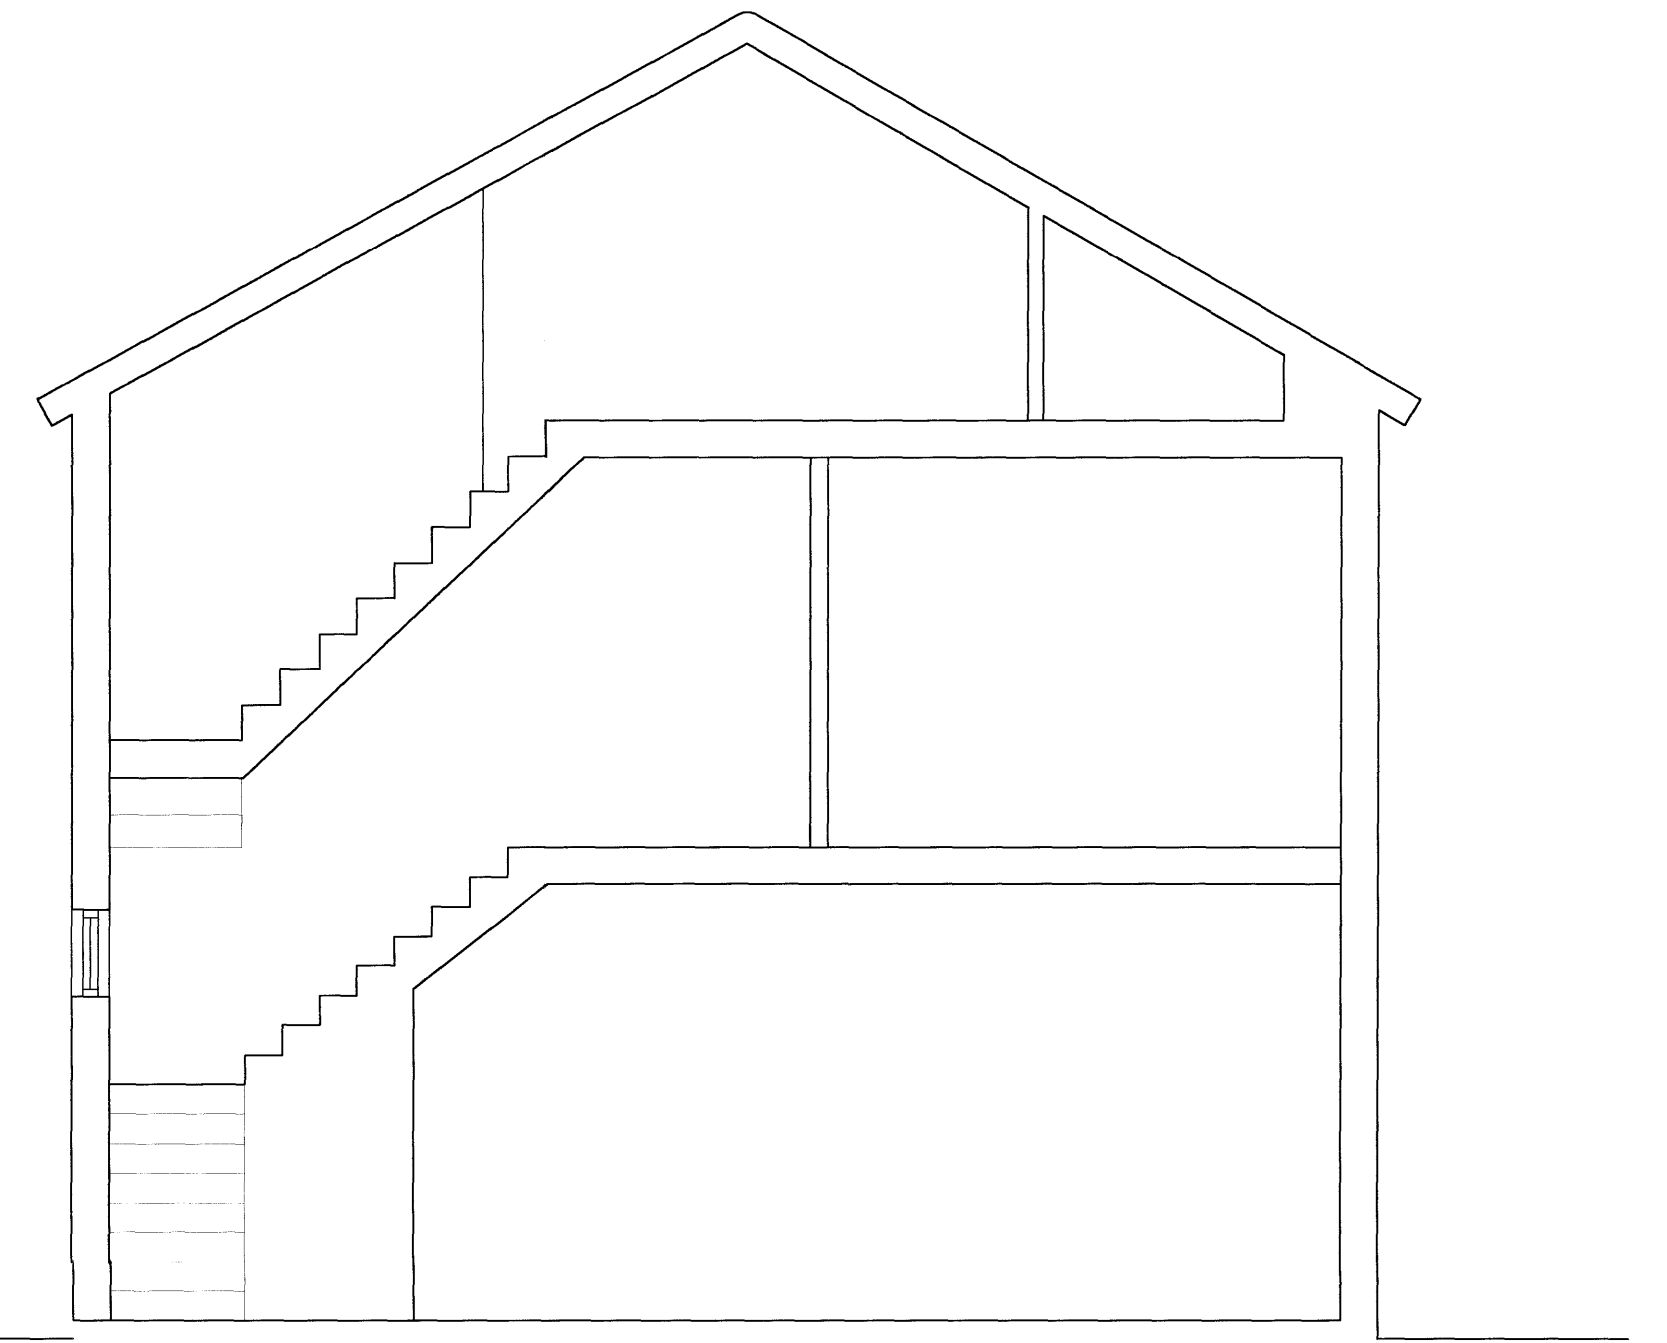

No. 2 Section B

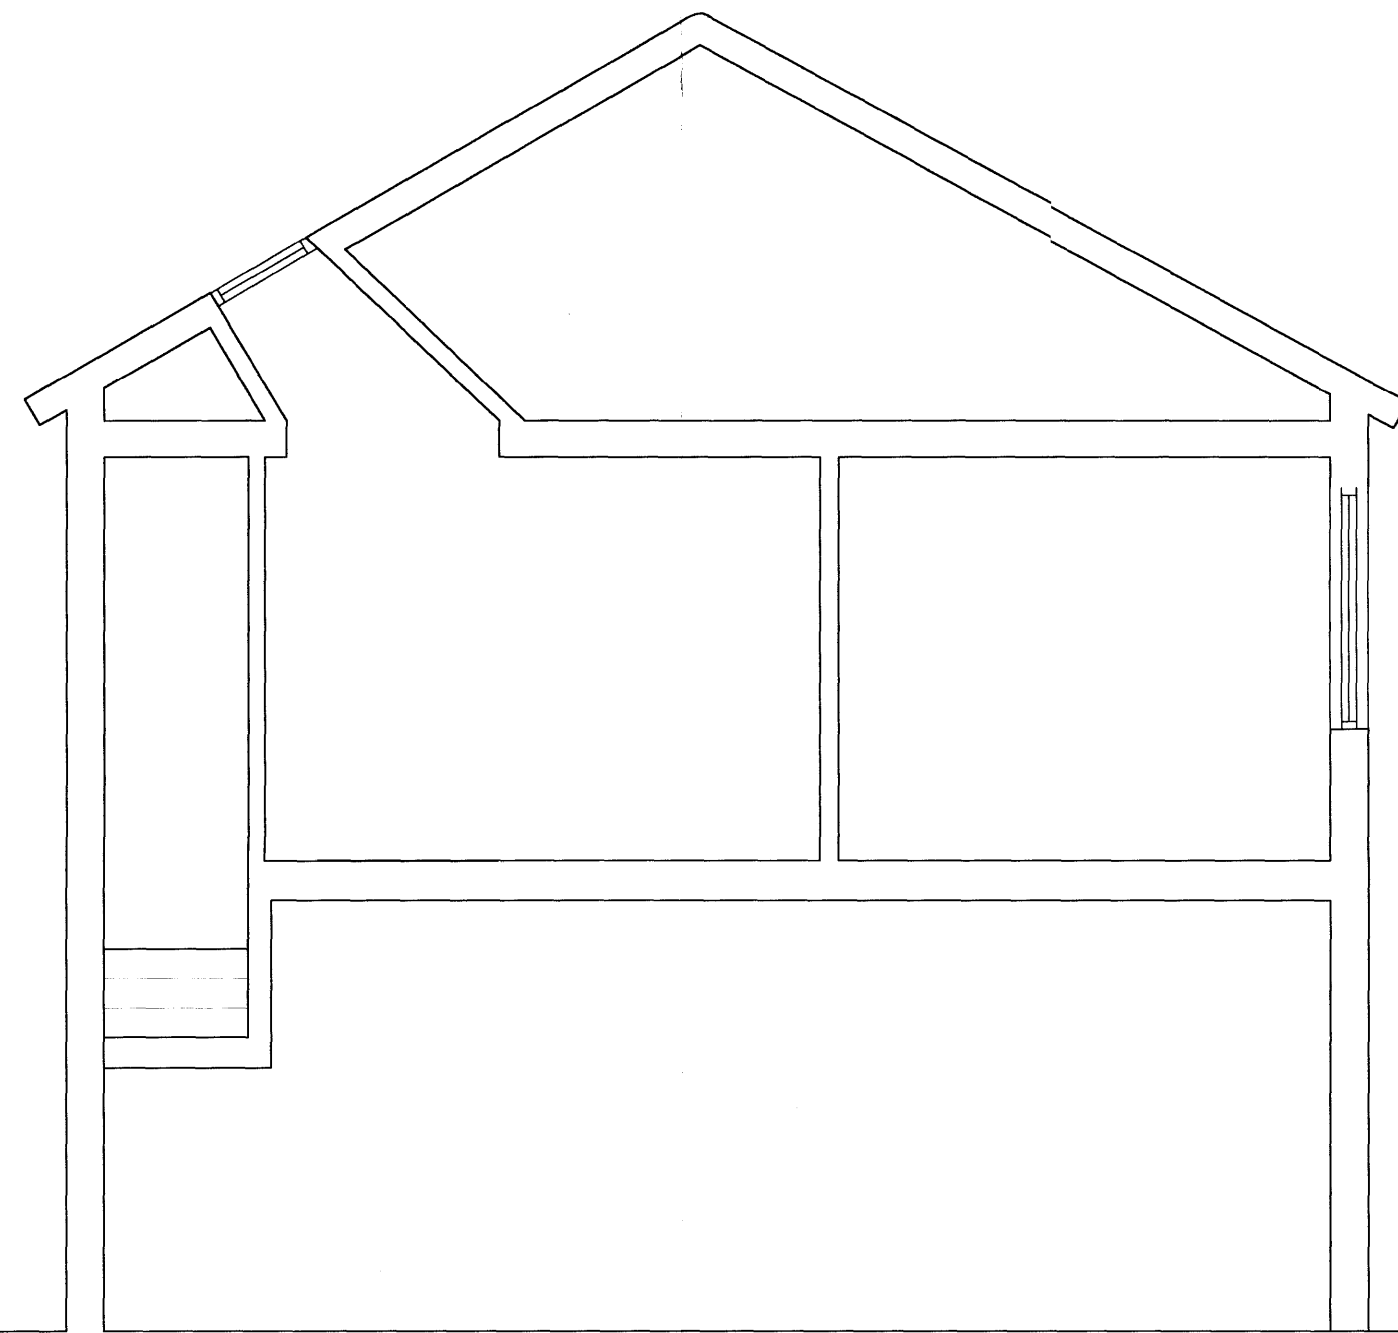

No. 3 Section C

Revisions:

Date: 27/10/06

Haine & Co. Ltd. 020 7724 0800

Scale: 1/50

Drawing: 06/12/04

Project: Eton Garages
Drawing Title: Existing Sections