



No. 2 Section A

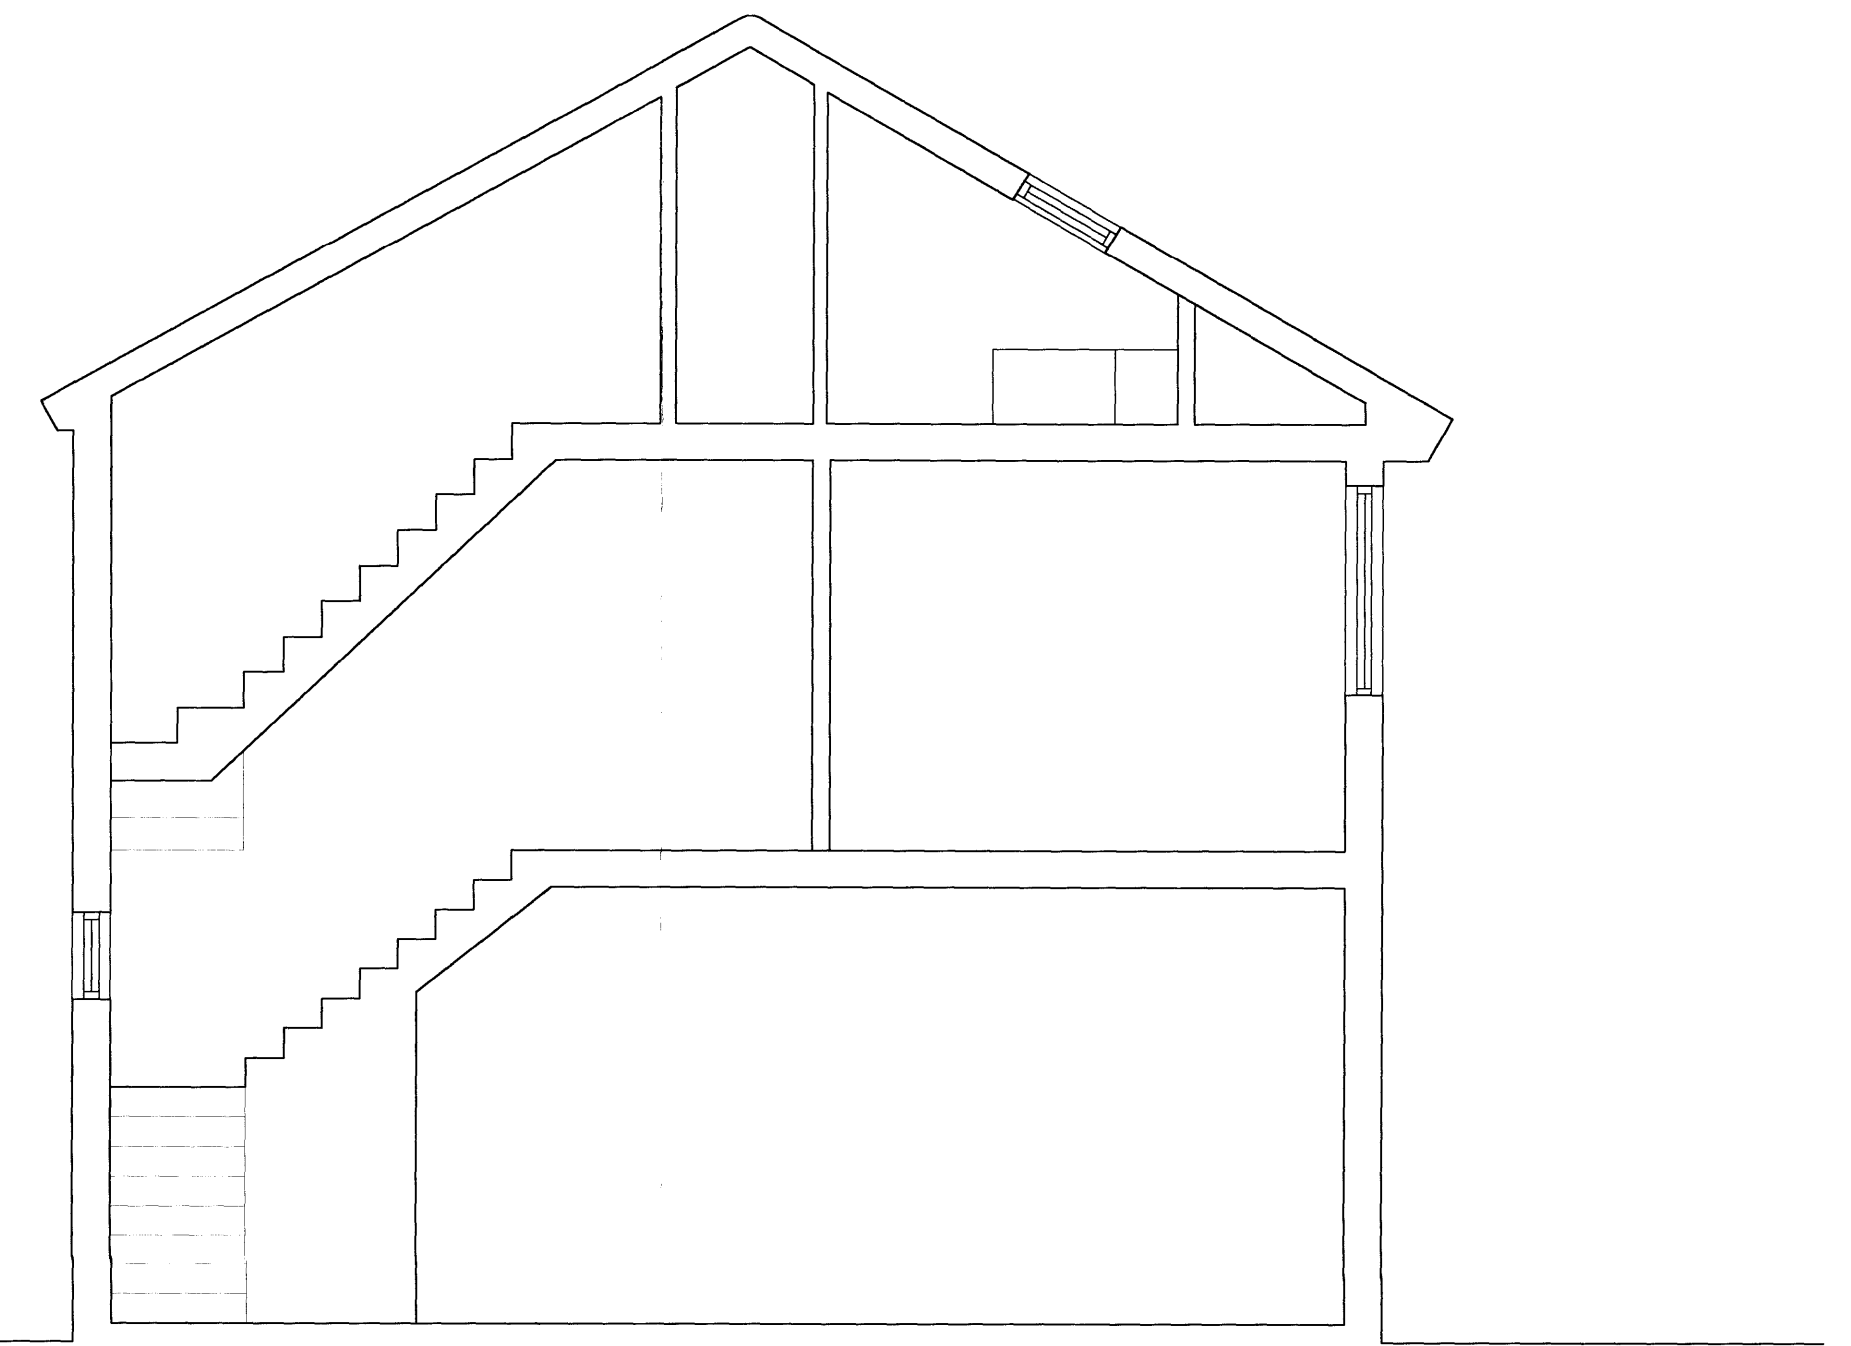

No. 2 Section B

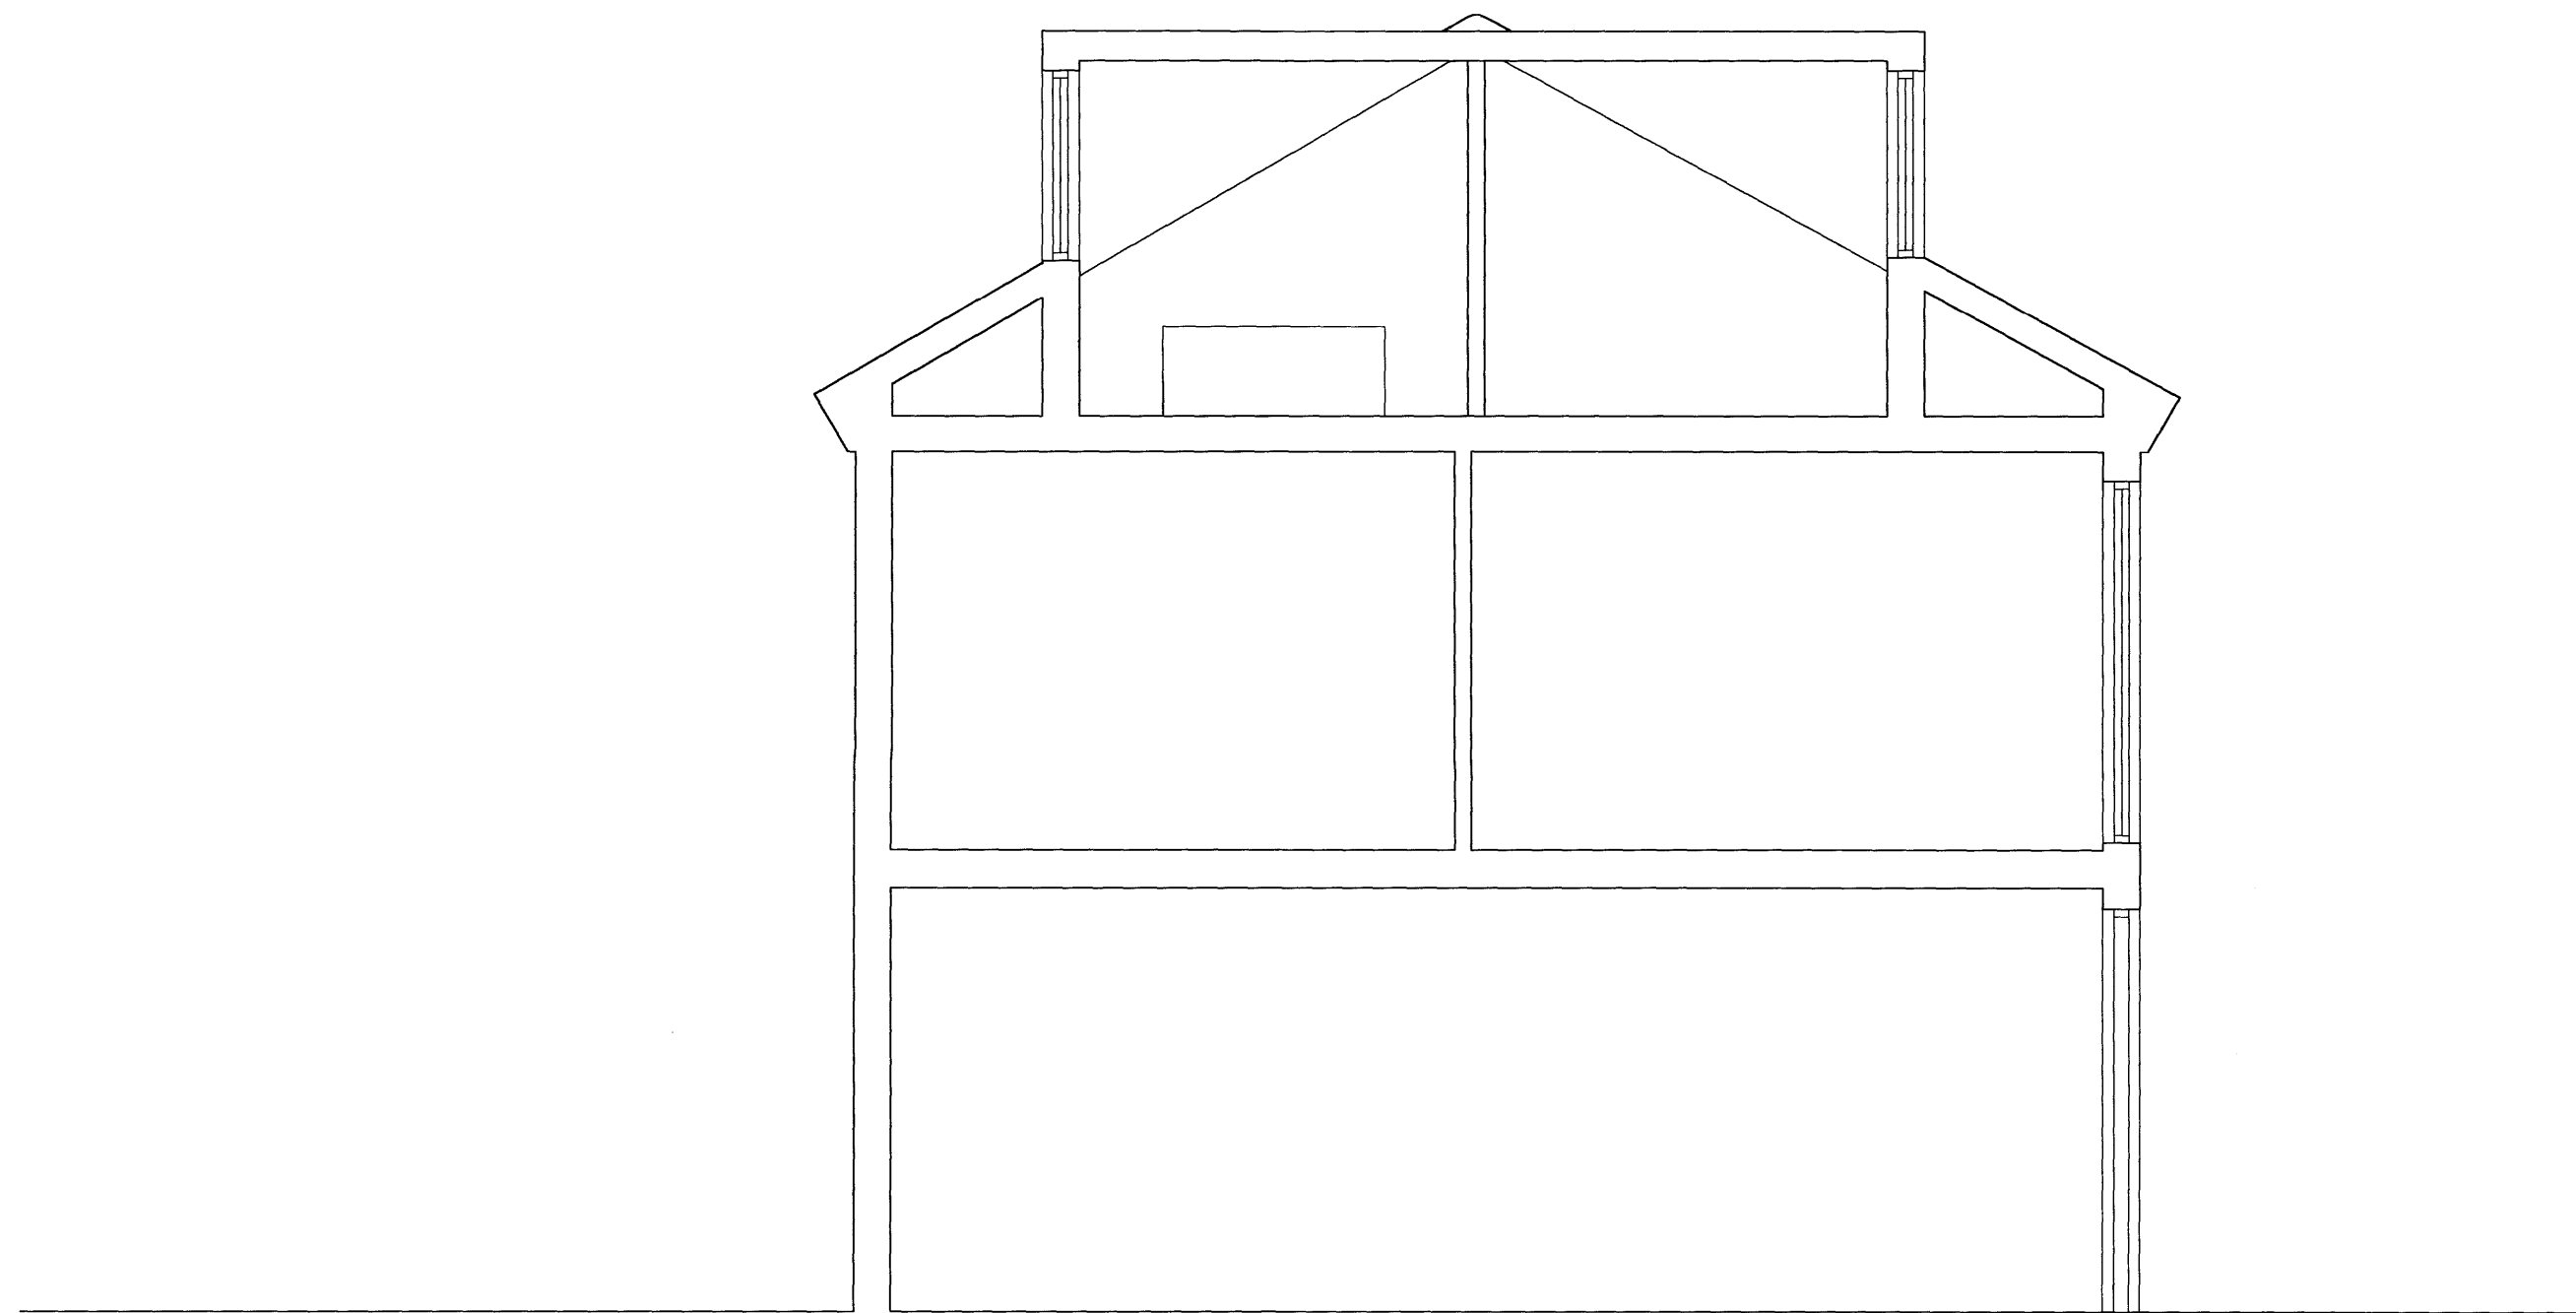

No. 3 Section C

Revisions: A
B 28th July 2009 Planning

Date: 30/11/06

Haine & Co. Ltd. 020 7724 0800

Scale: 1/50

Drawing: 06/12/8

Project: Eton Garages
Drawing Title: Proposed Sections