


ETS HERITAGE WALL INTERIOR NORTH GABLE ELEVATION (PL)

2

1 : 100

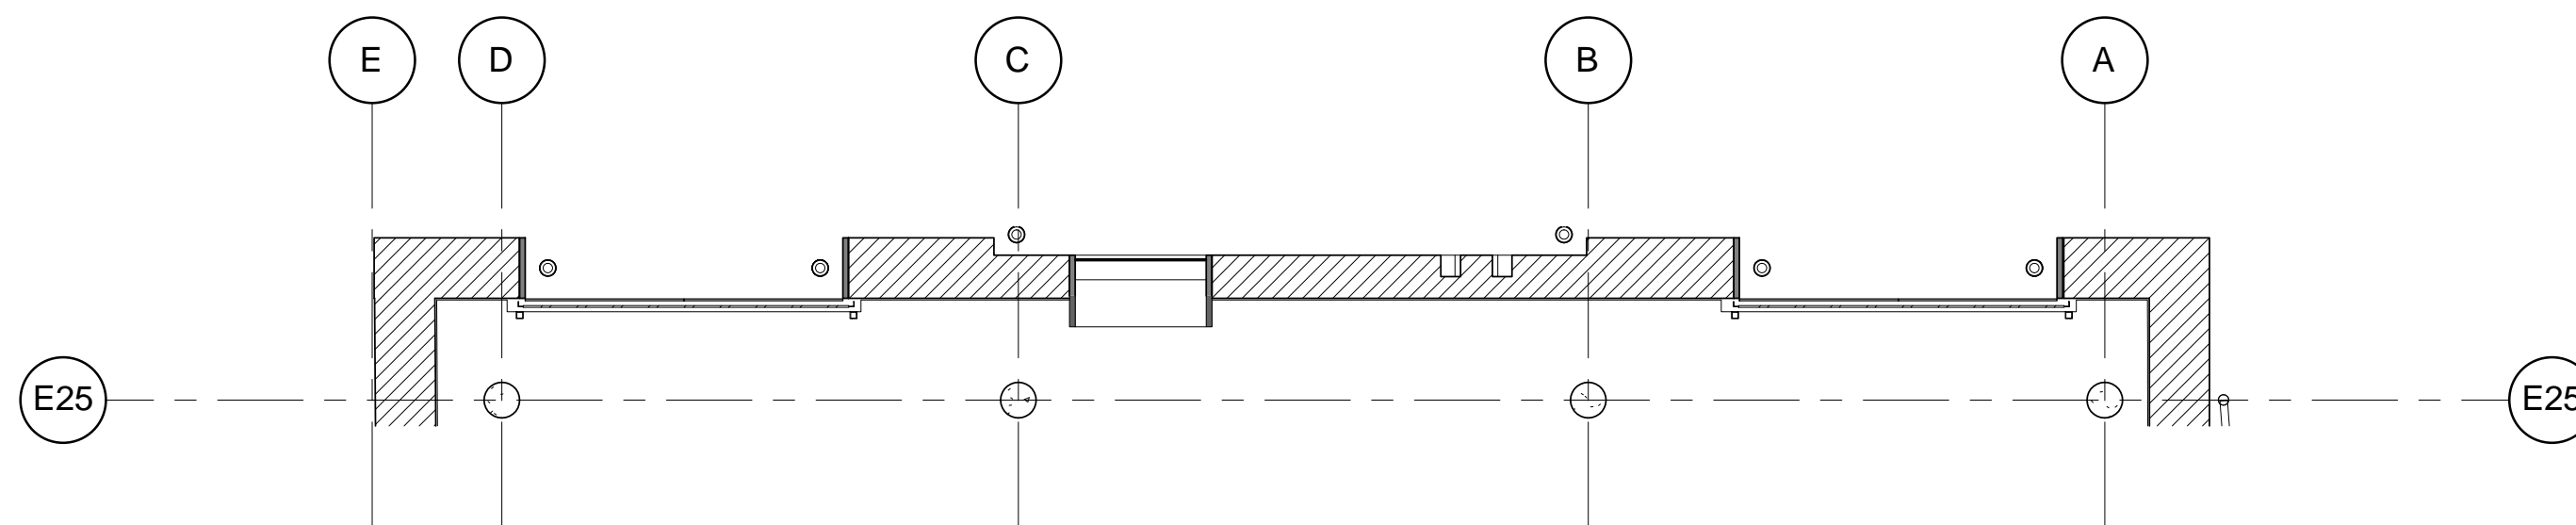



Plan View North Gable (PL)

4

1 : 100

DO NOT SCALE FROM THIS DRAWING

rev	by	date	van	chkd	amendments
			can		

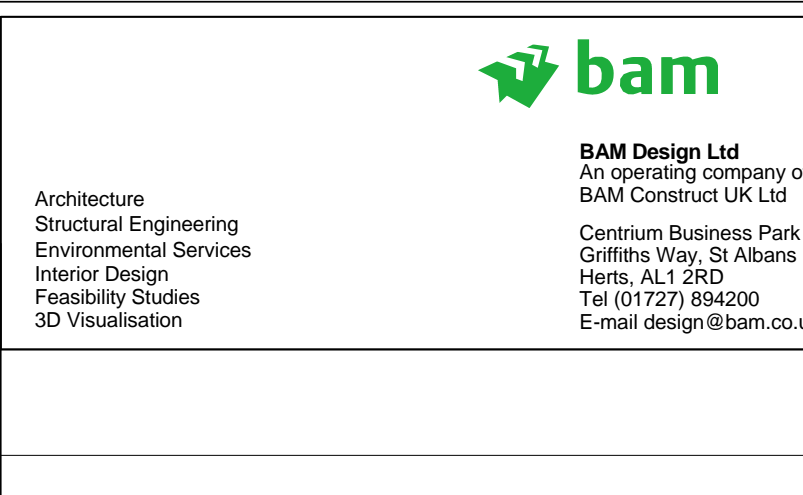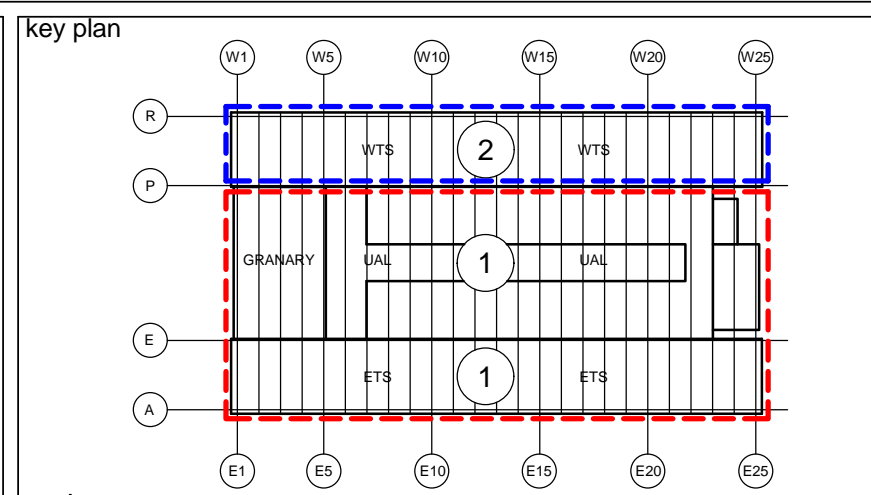

project		ARGENT ESTATES Ltd		
		EGY - KINGS CROSS CENTRAL		
		3753		
title		ETS HERITAGE WALL ELEVATION INTERIOR NORTH GABLE (PL)		

drawing status				
AS PROPOSED				
contract no.	LN0217	scale	1 : 100	@ A1 @ A3
client ref.	ARGENT	date	06/04/09	
drawn by	A.OH	checked by	SR	
drawing no	3753	ARCH	E1100 (PL)	/