


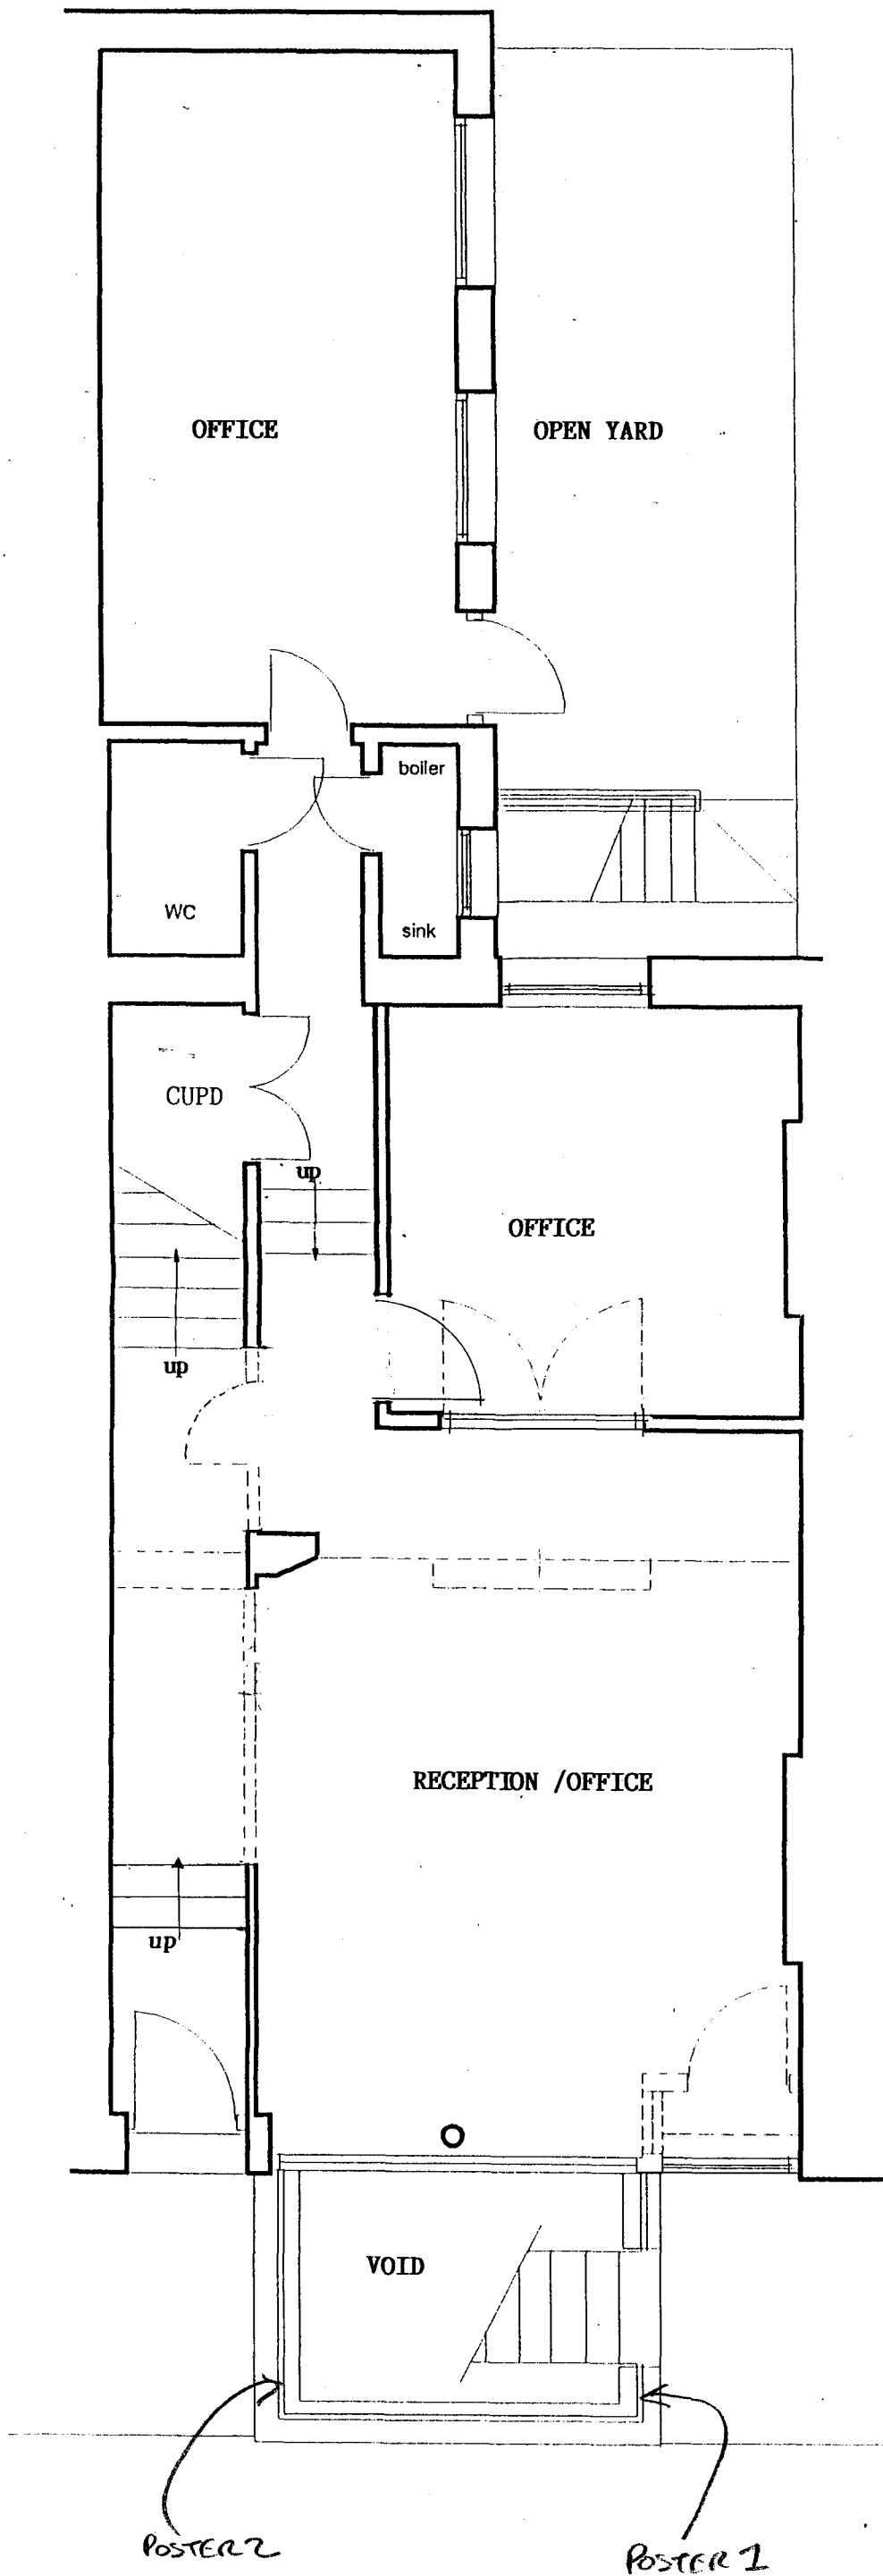

19 JUN 2000
 19 JUN 2000

PROPOSED

KTORIDES ASSOCIATES
 ARCHITECTS & DESIGN CONSULTANTS

16 WELLING WAY WELLING KENT DA16 2HR
 TEL 0181 856 9178 FAX 0181 856 9178

DATE	REVISION
19 JUN 2000	Ground Floor
97 JUDD STREET	770 / 1
Scale 1 in 50	July 2000