


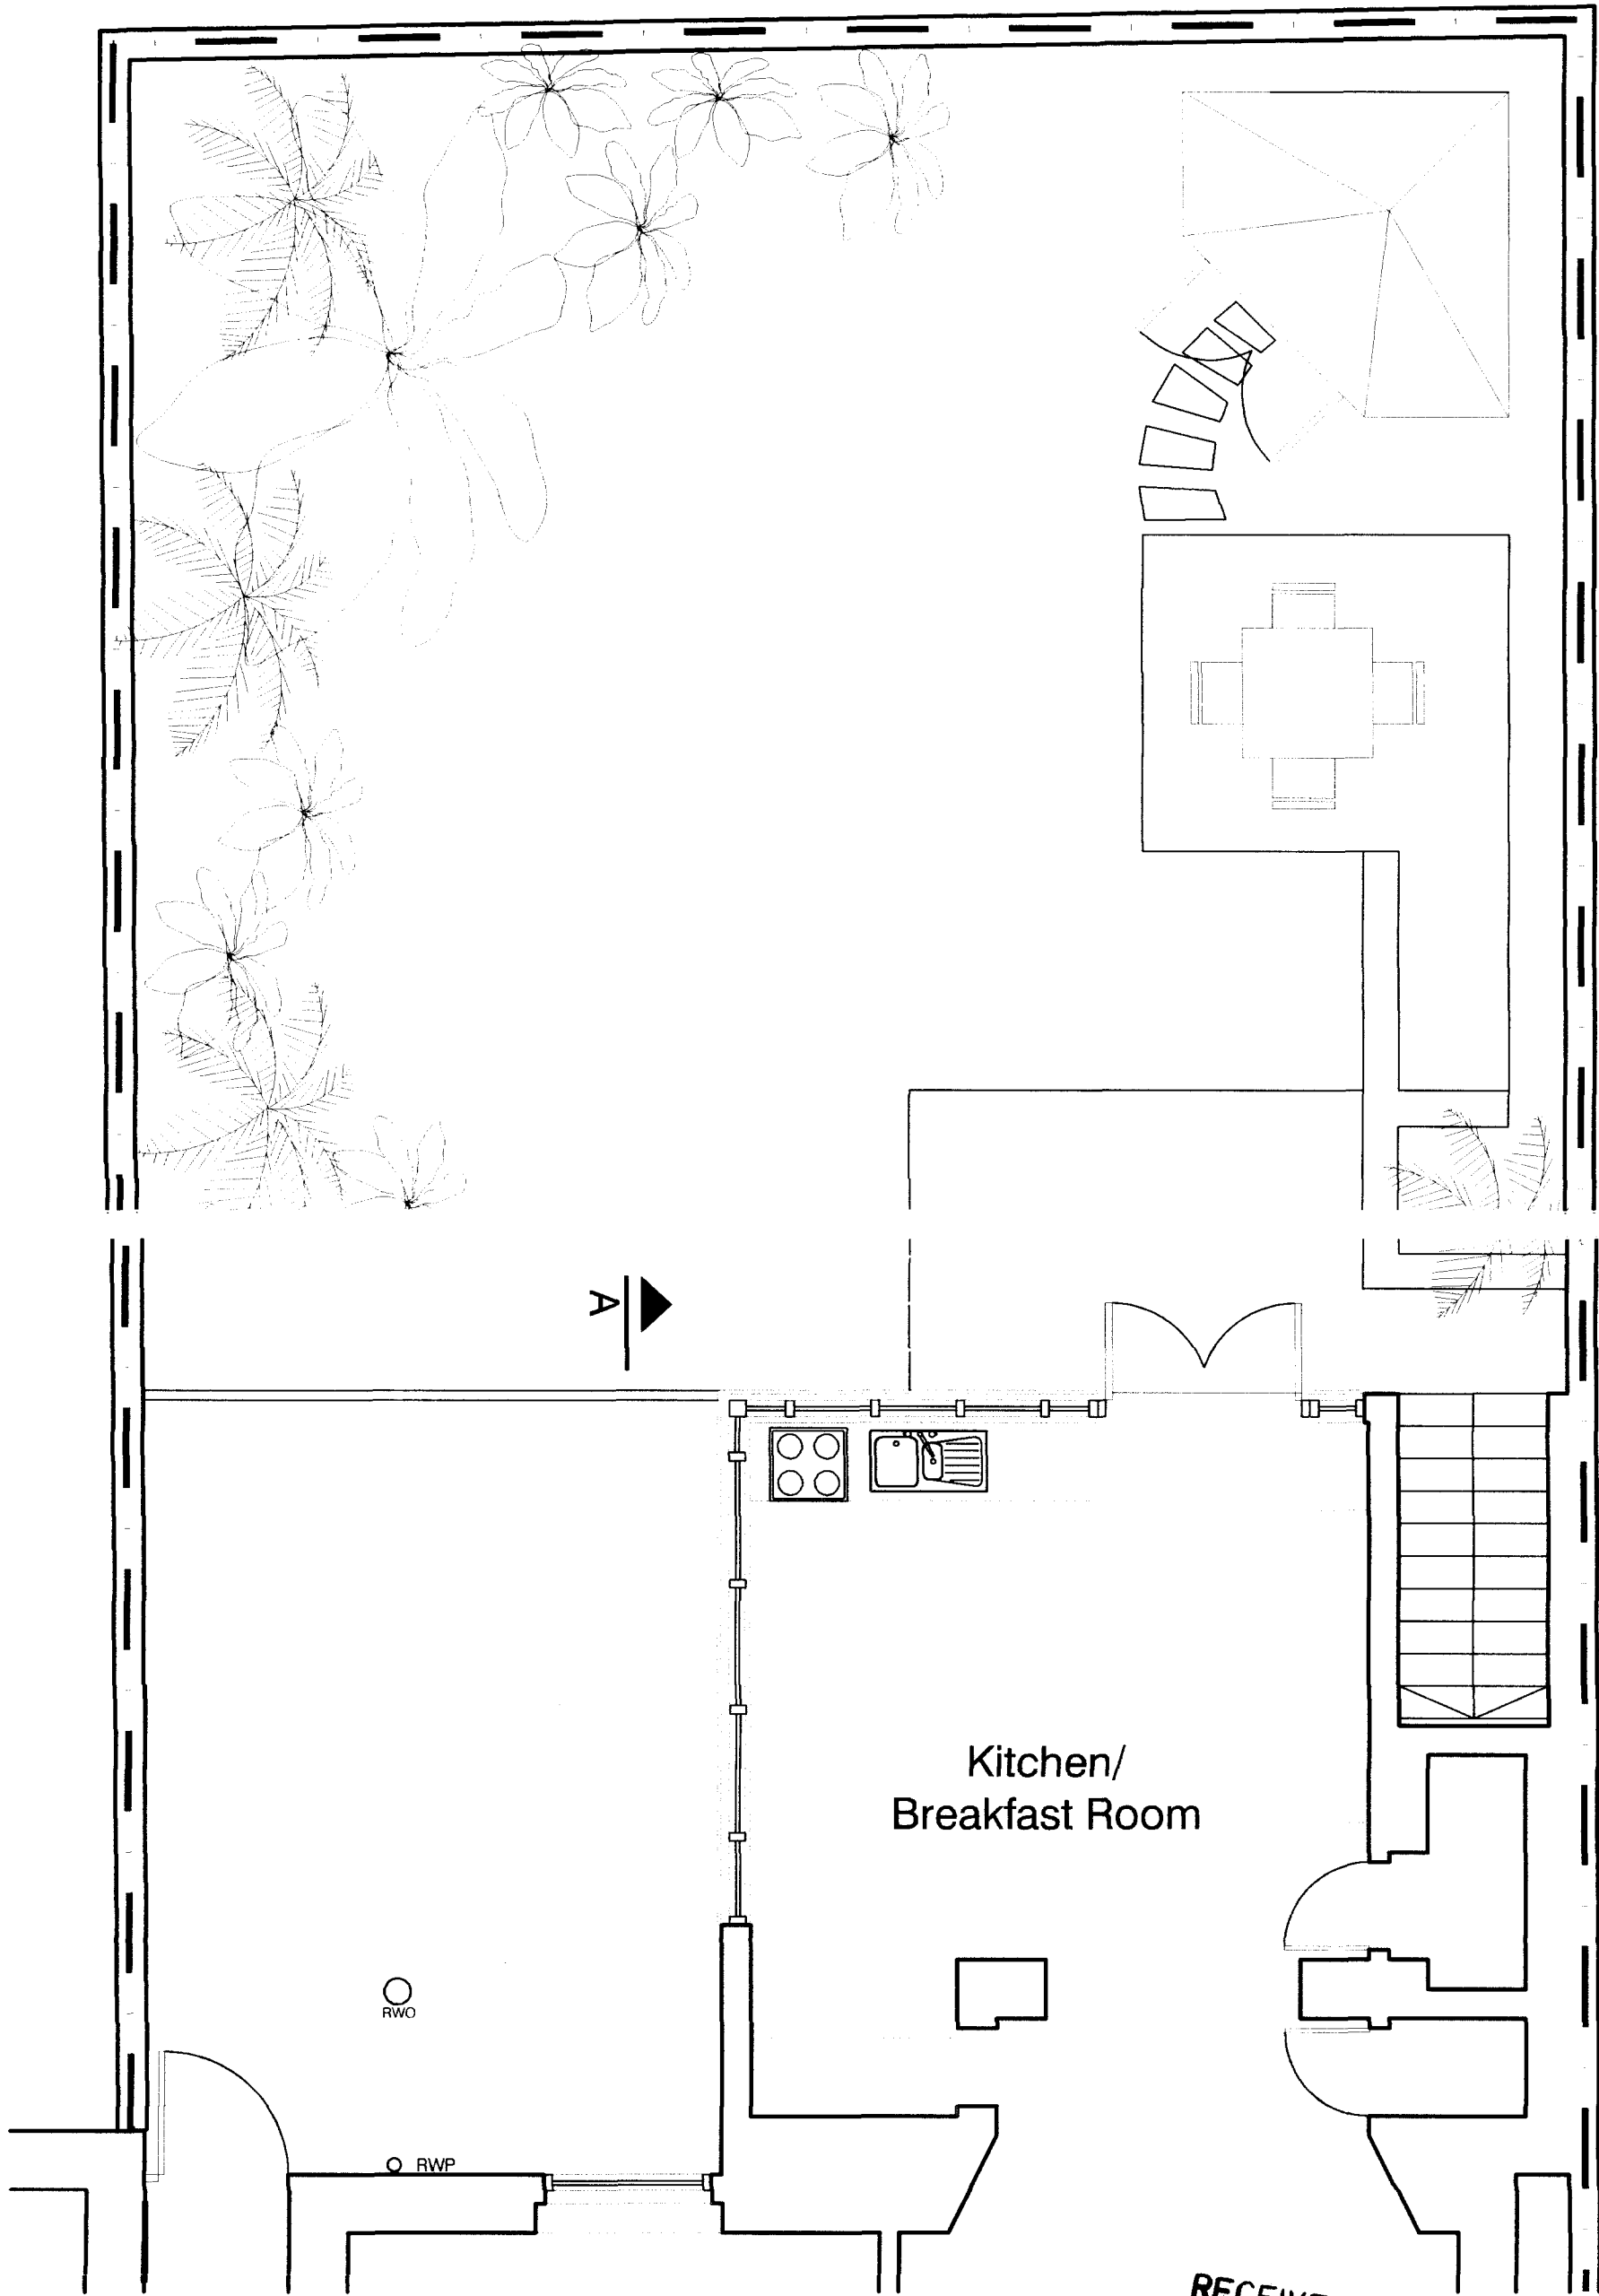

RECEIVED 13 AUG 2009

REV A 26/07/09 change of scale from 1:100 to 1:50

client	Michal Cole Tel: +44(0)7887553585 michal_cole@hotmail.com	project	31 Lancaster Grove Lower Ground Floor, NW3 4EX	scale	1:50	date	4/05/2009
		drg title	Existing Garden	drg.no.	003	rev	A