


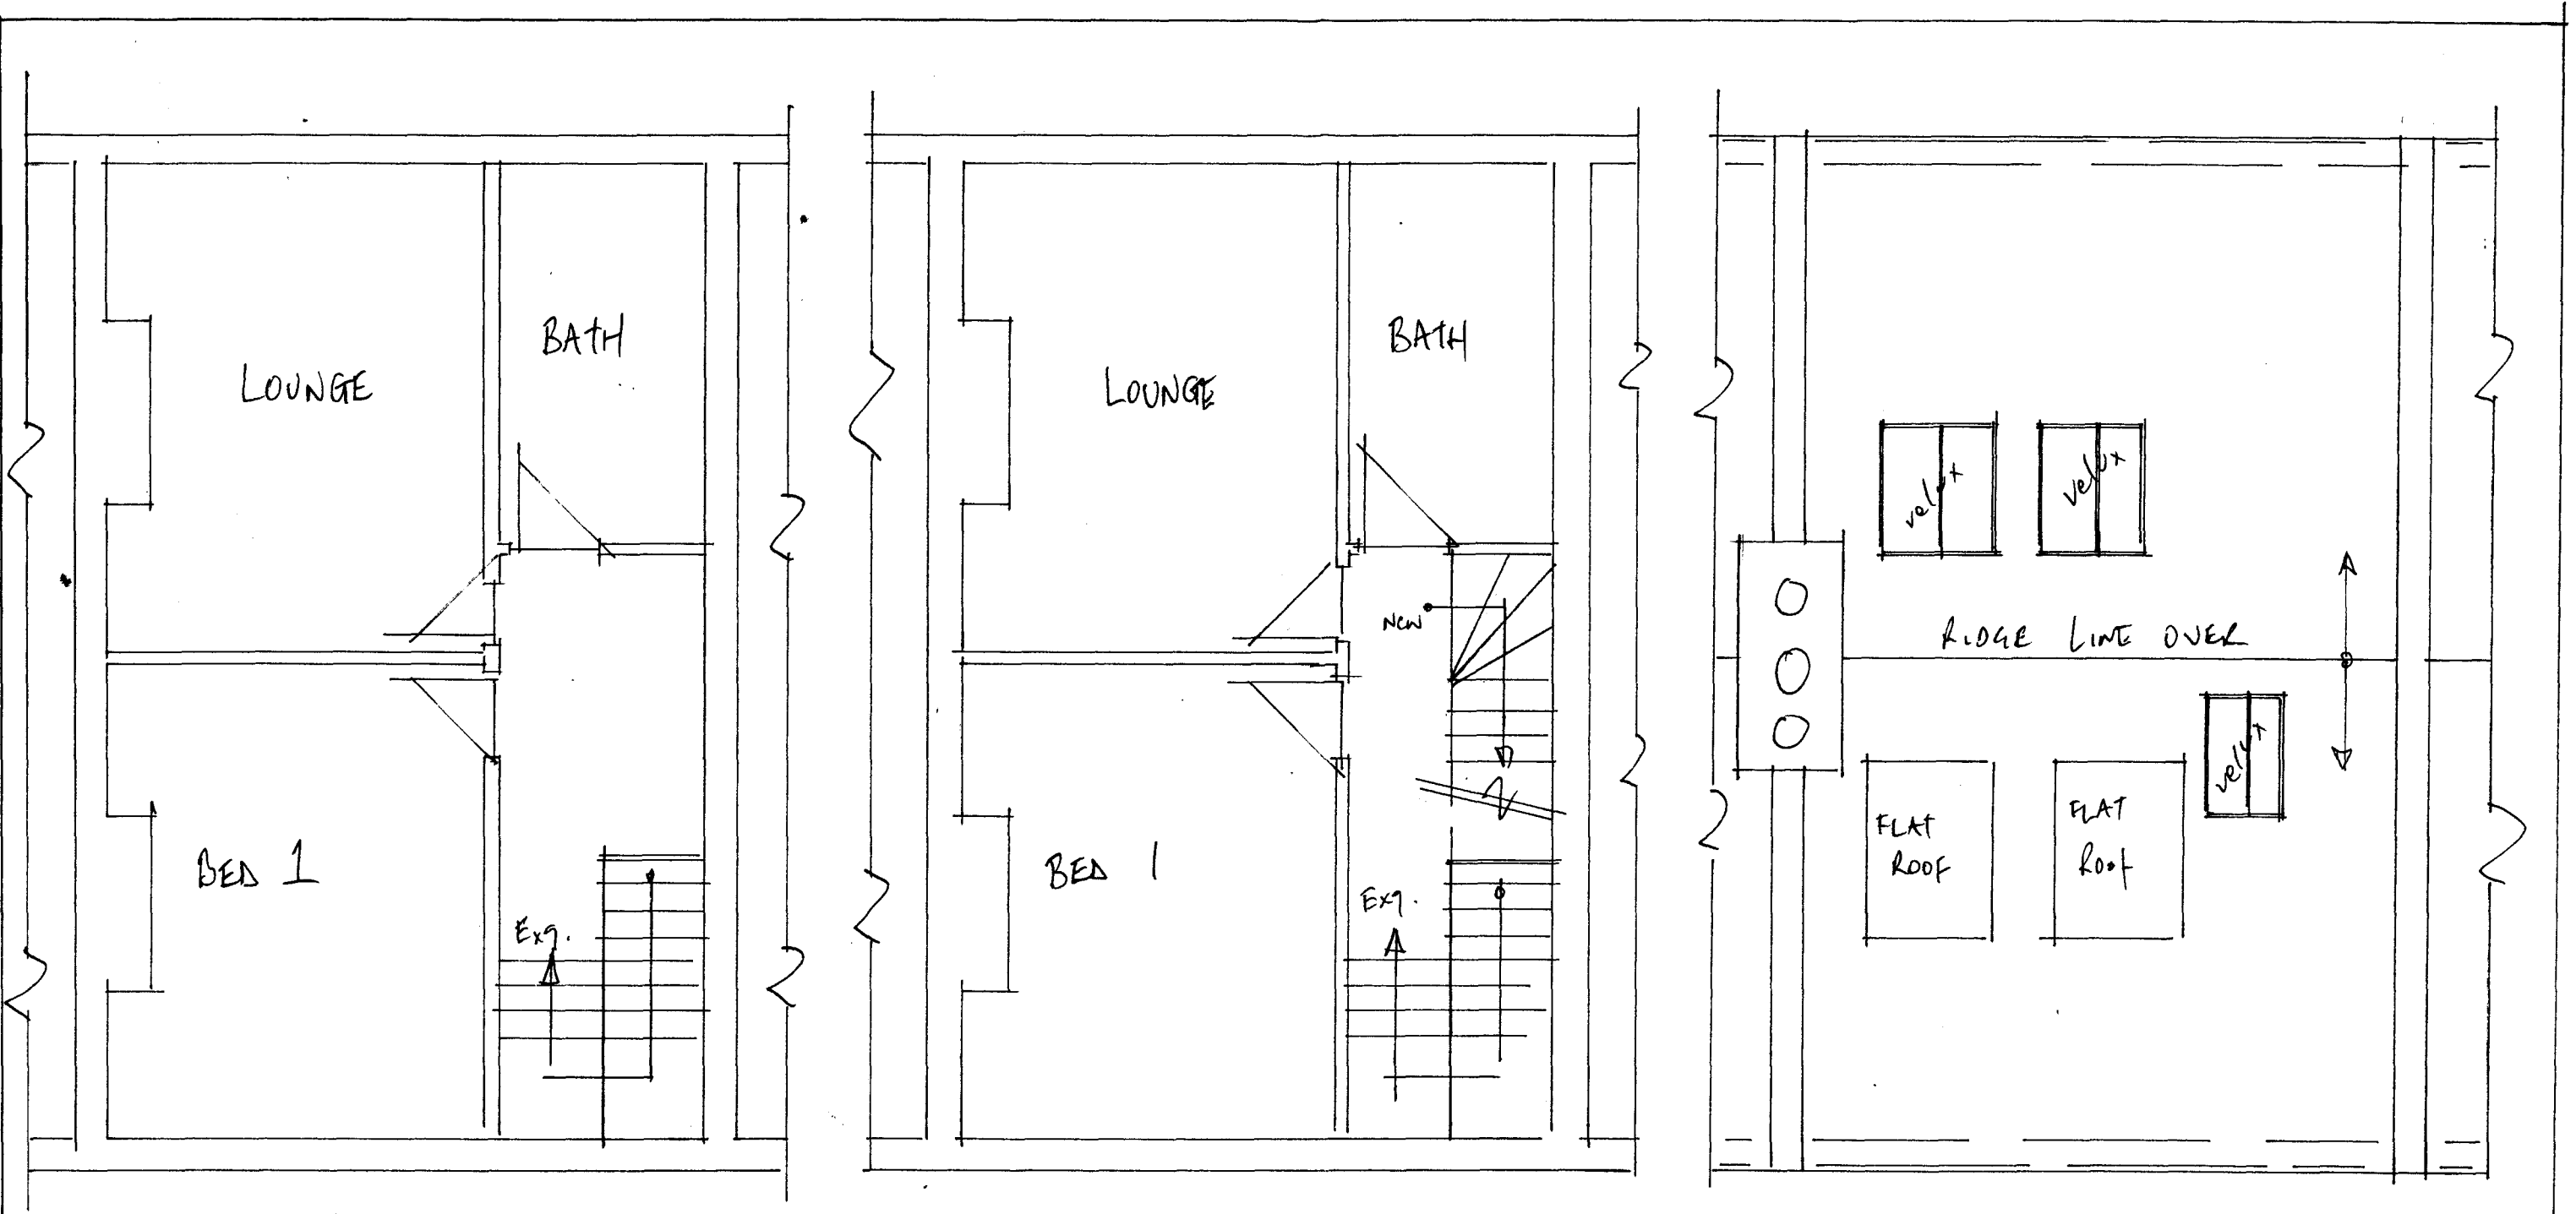

SECOND FLOOR PLAN EXISTING

SECOND FLOOR PLAN PROPOSED

ROOF PLAN PROPOSED

CLIENT: MR. W. GATELY
SITE : 32b CHETWYND ROAD
NW5 1BY

DATE: AUGUST 2009
SCALE: 1=50