



CLIENT: MR. GATELY
SITE: 32 CHETWYND ROAD, NW5
REVISED PLANS PAGE 1.

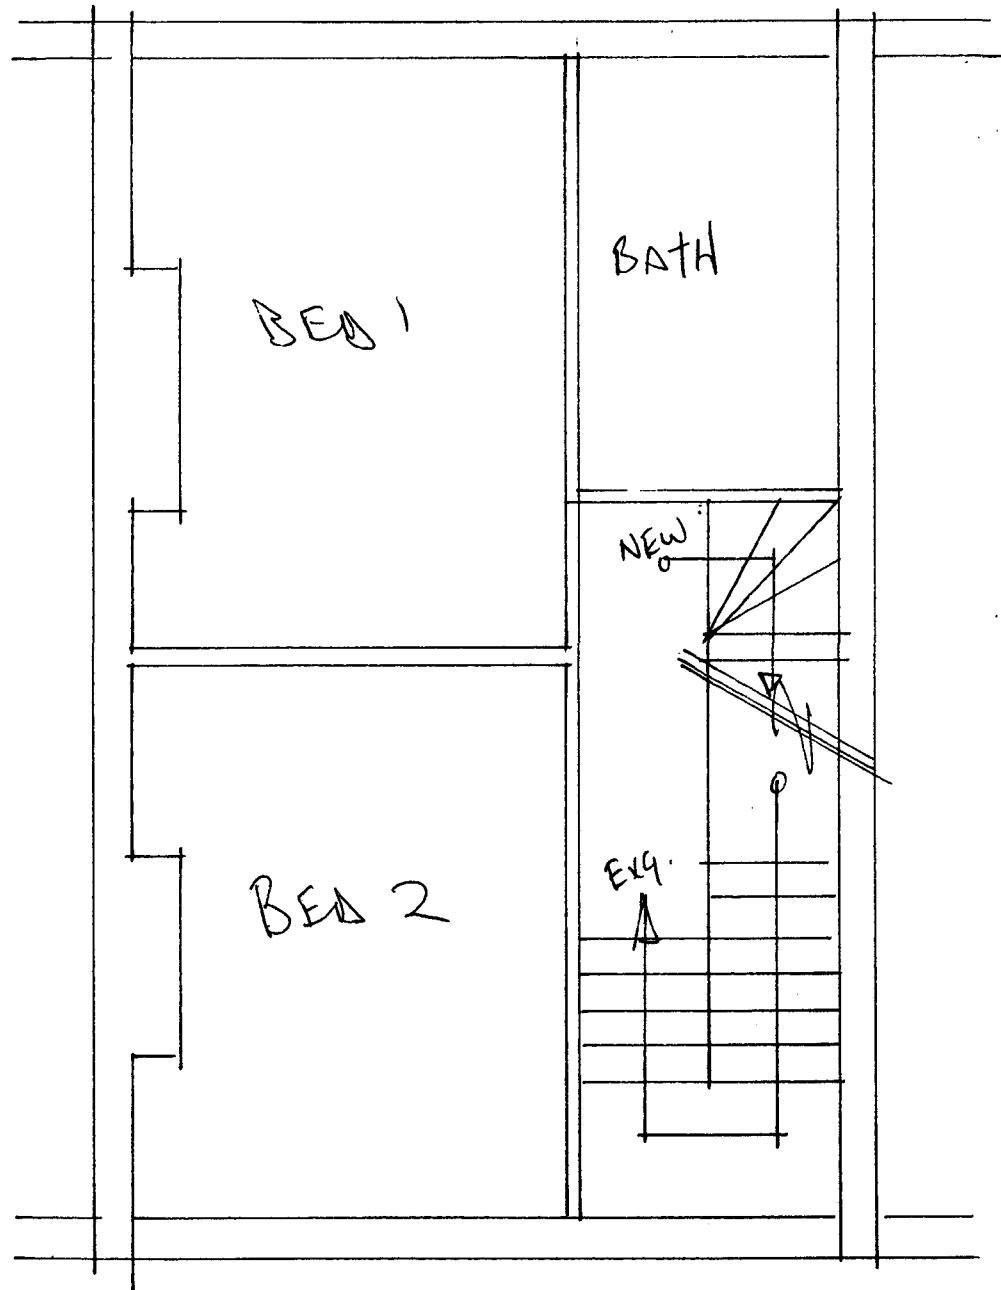

SECOND FLOOR PLAN 1:50

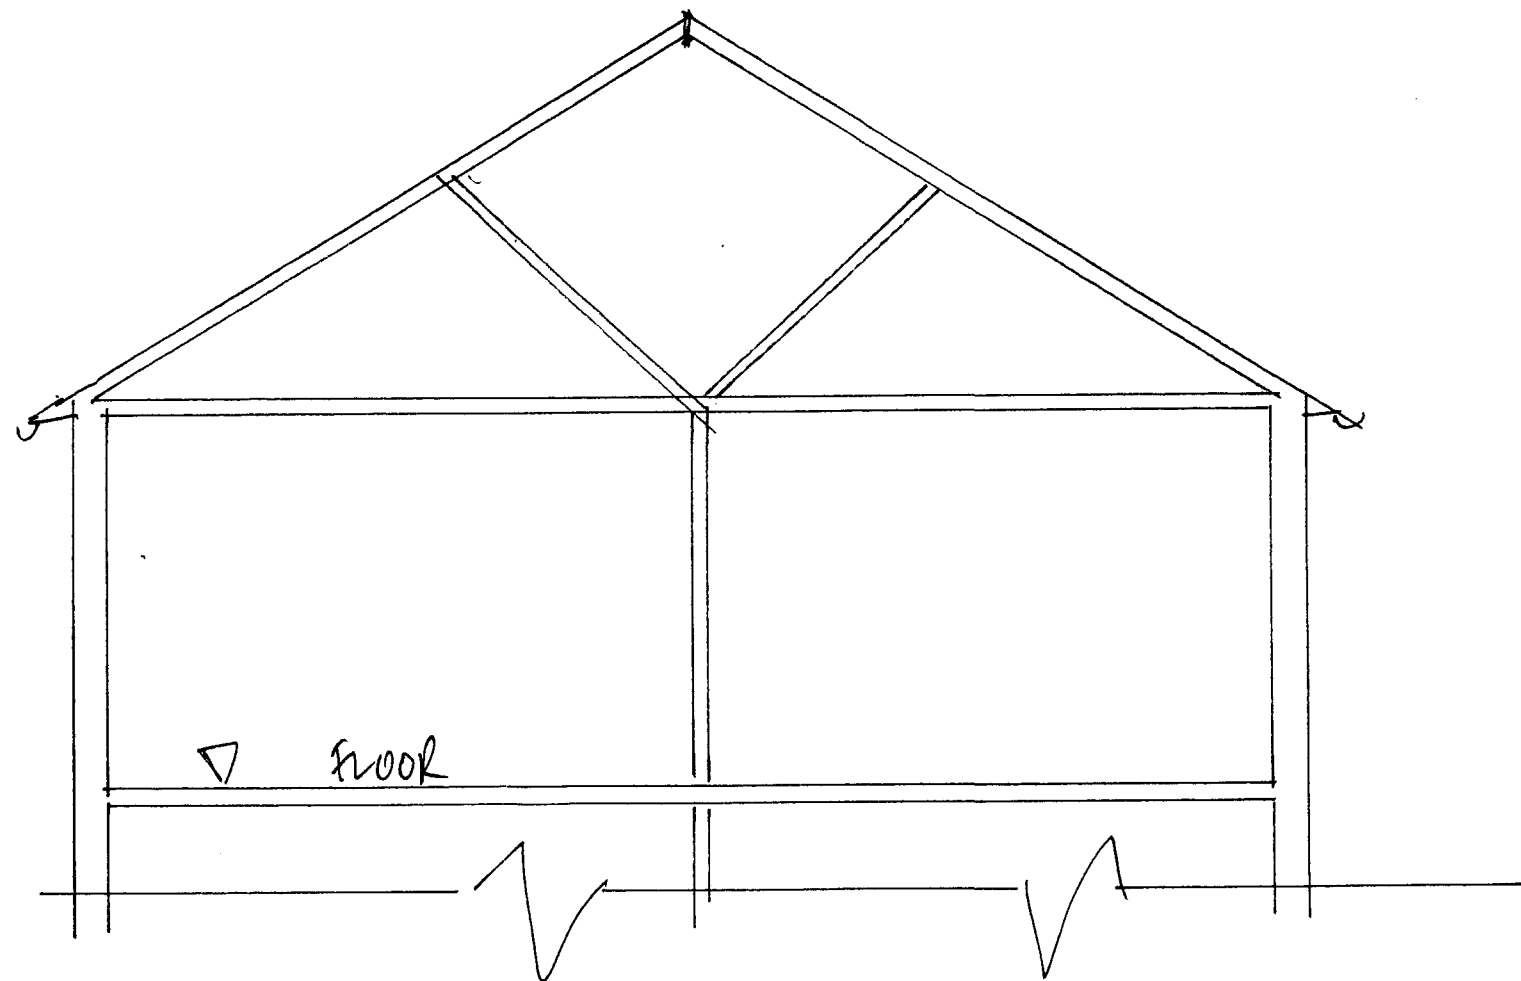

CROSS SECTION EXISTING 1:50

08 JUL 2009