



SITE PLAN : 1:500

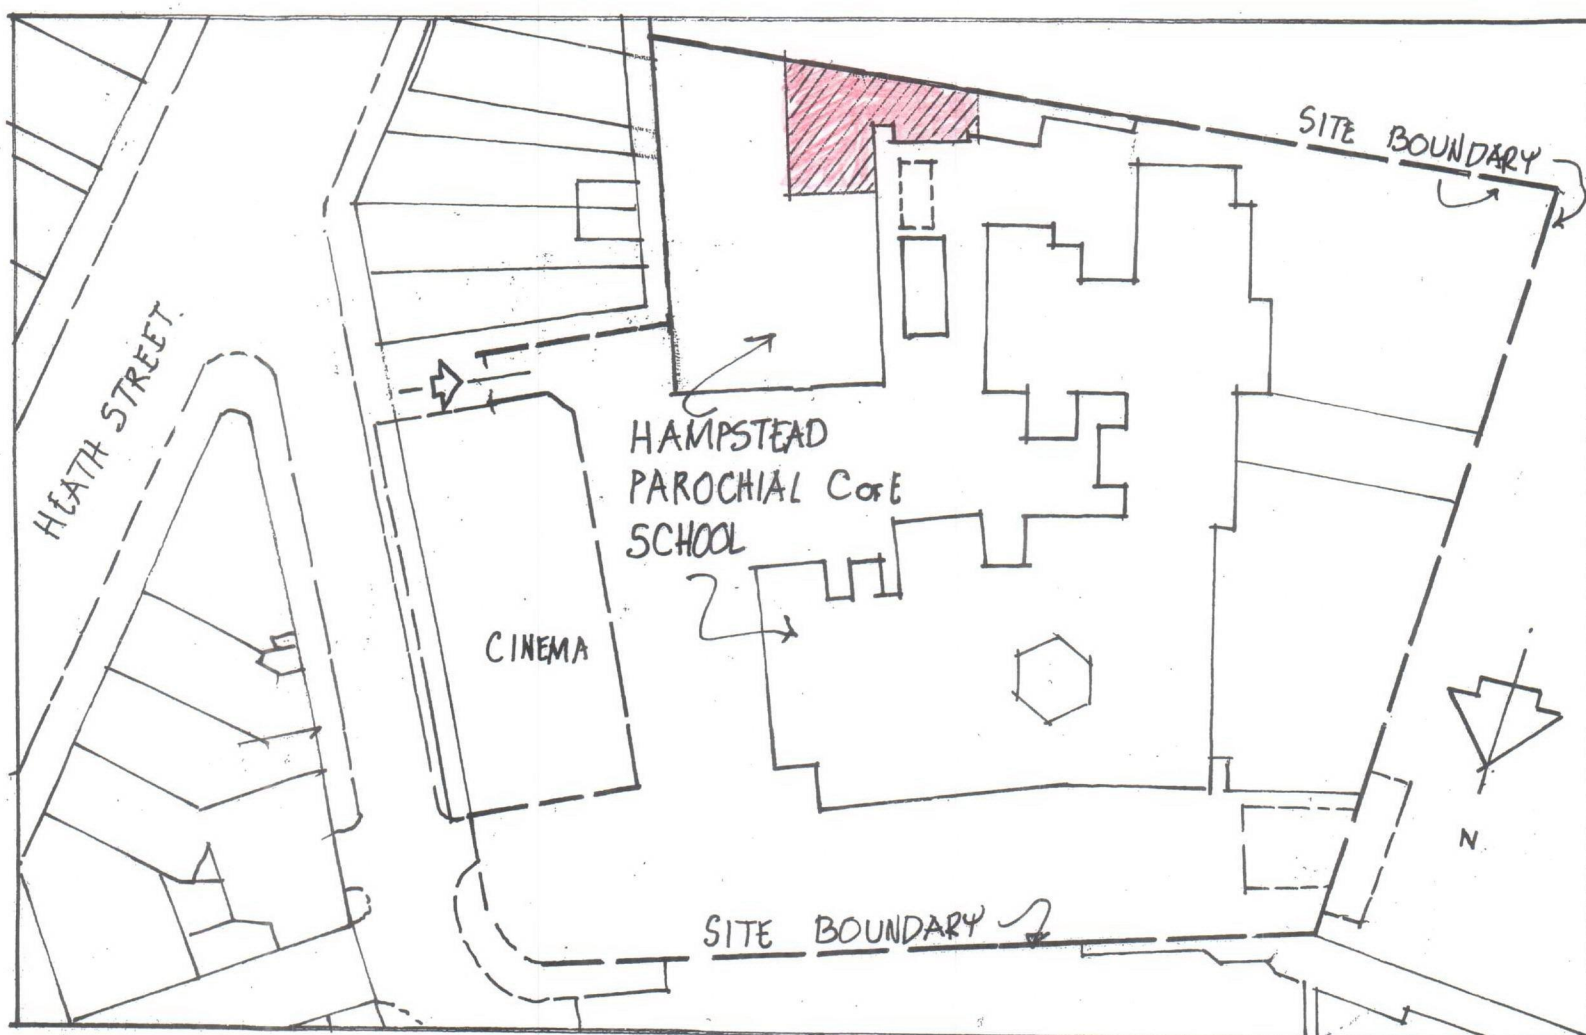

RECEIVED
11 JUN 2007

LOCATION PLAN : 1:1250

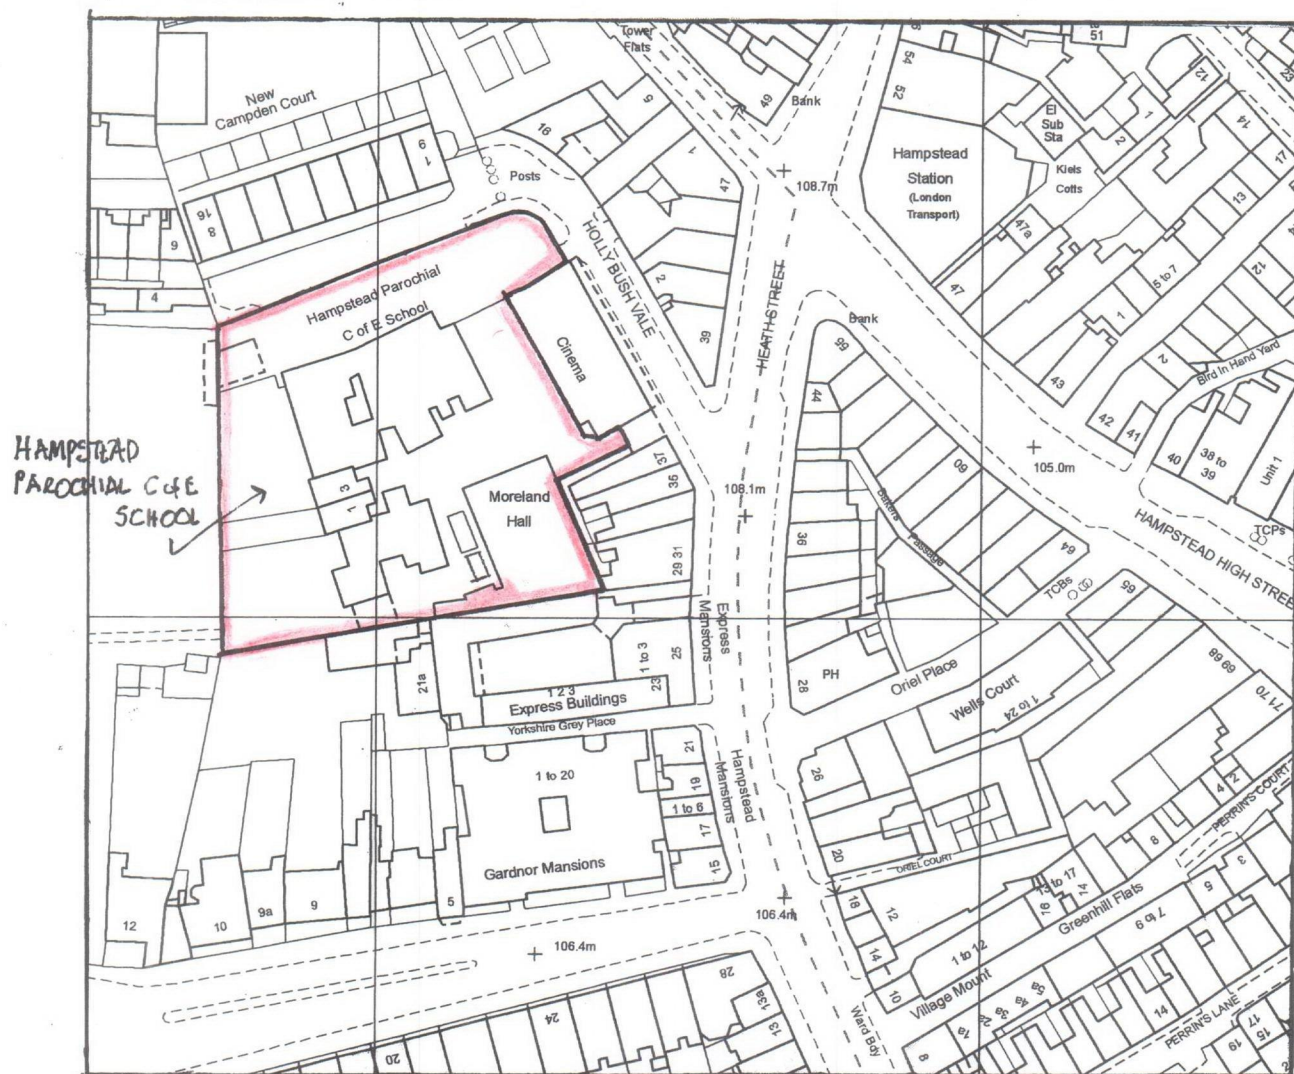

HAMPSTEAD PAROCHIAL C of E PRIMARY SCHOOL

HOLLY BUSH VALE, HEATH STREET, HAMPSTEAD. LONDON, NW3 6TX.

C.B. SWIFT.