


DRAWING NO-
HPE: 04


11 JUN 2009

MAY/JUNE 2009

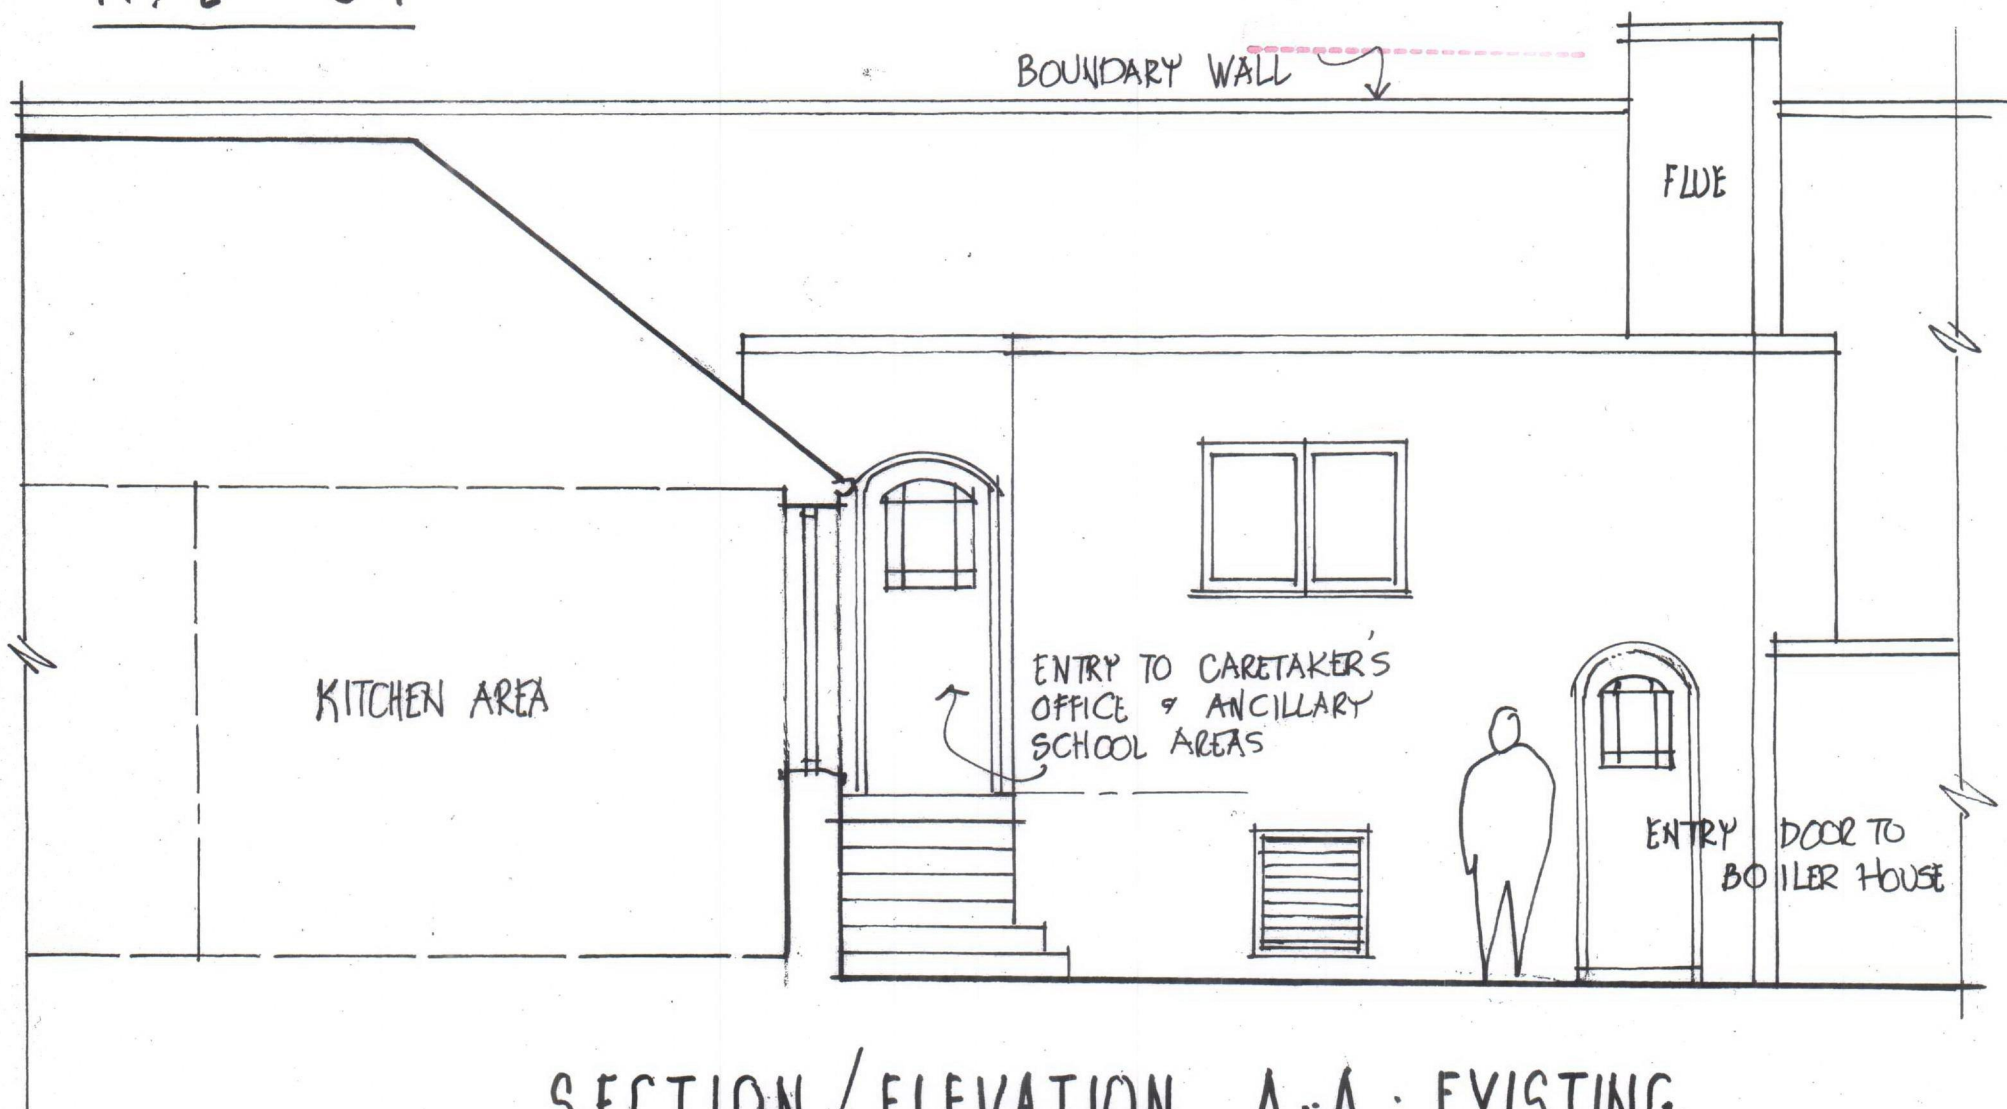

SECTION/ELEVATION A-A: EXISTING

1:50

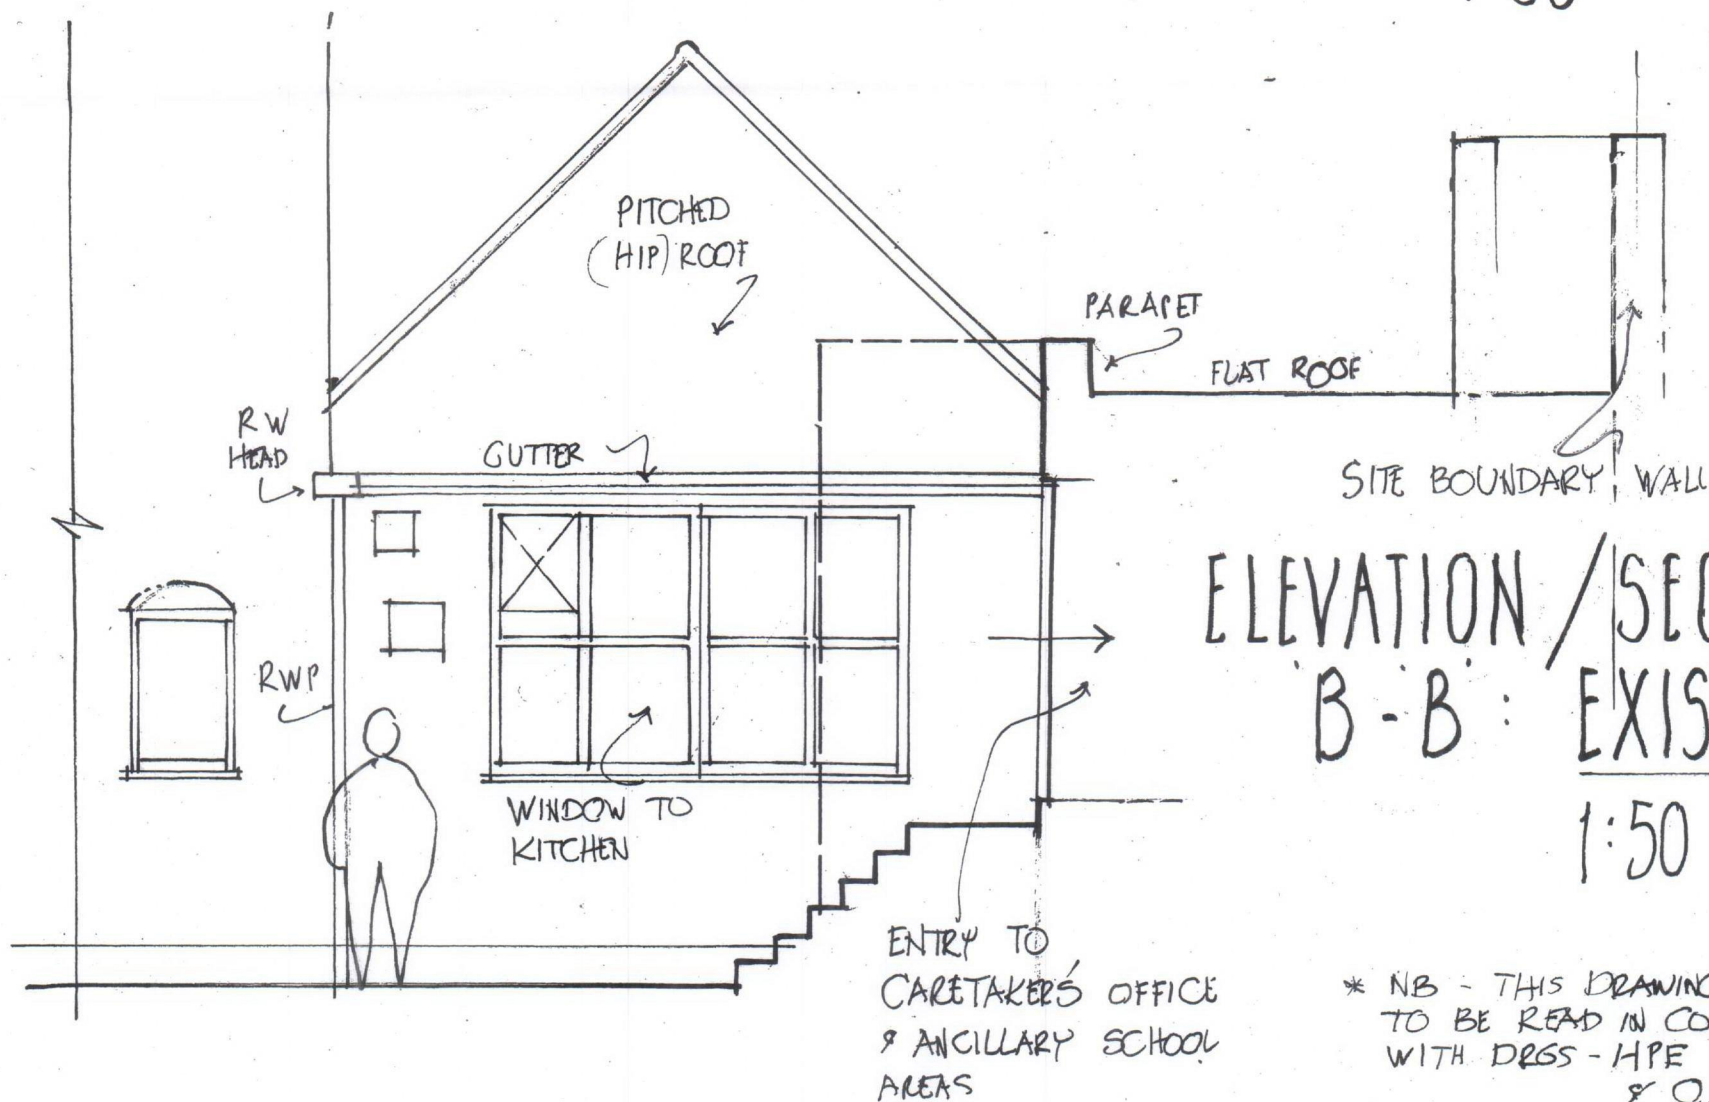

ELEVATION/SECTION B-B: EXISTING

1:50

* NB - THIS DRAWING IS TO BE READ IN CONJUNCTION WITH DRS - HPE 01-03 & 05.

HAMPSTEAD PAROCHIAL C of E PRIMARY SCHOOL

HOLLY BUSH VALE, HEATH STREET, HAMPSTEAD, LONDON, NW3 6TX

C.B. SWIFT