


DRAWING NO -  
HPE : 05


MAY/JUNE 2009

11 JUN 2009

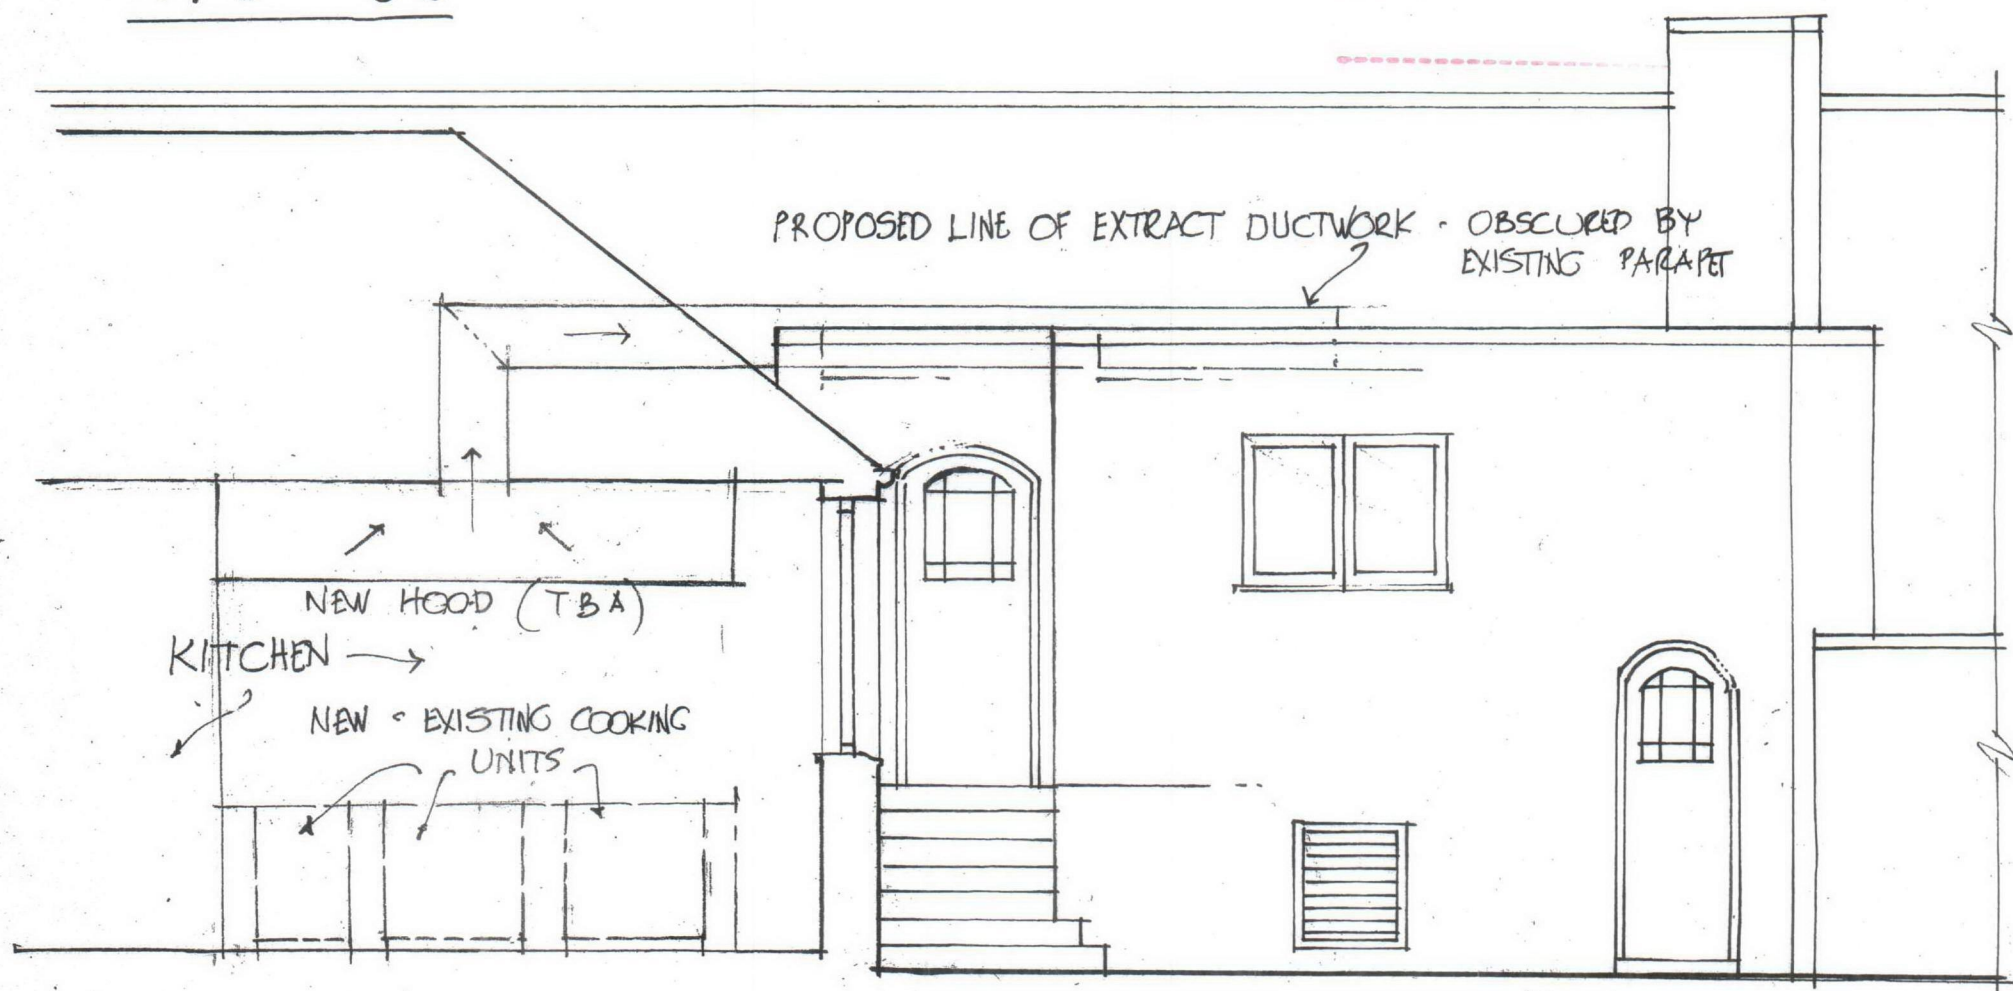

SECTION/ELEVATION X-X PROPOSED

1:50

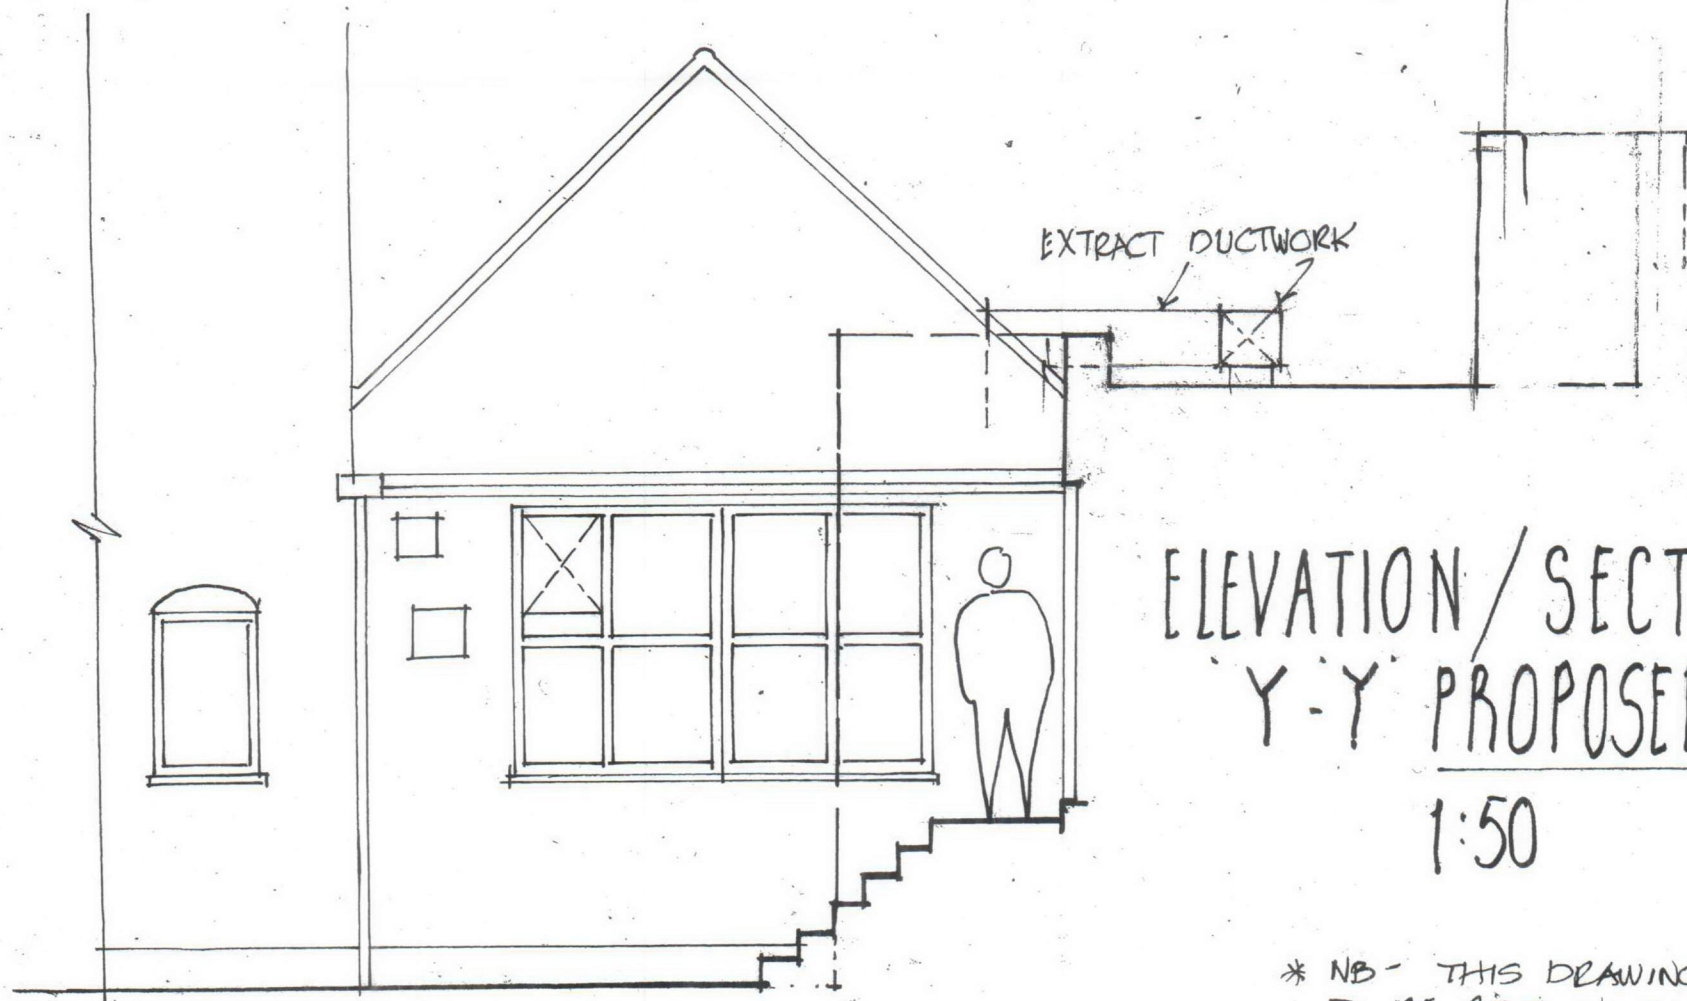

ELEVATION/SECTION Y-Y PROPOSED

1:50

\* NB - THIS DRAWING IS  
TO BE READ IN CONJUNCTION  
WITH DRGS - 01-04  
INC.

HAMPSTEAD PAROCHIAL C of E PRIMARY SCHOOL

HOLLY BUSH VALE, HEATH STREET, HAMPSTEAD, LONDON NW3 6TX

C.B SWIFT.