


ELEVATION B-B  
1:200




20 M  
15  
10

ELEVATION A-A  
1:200

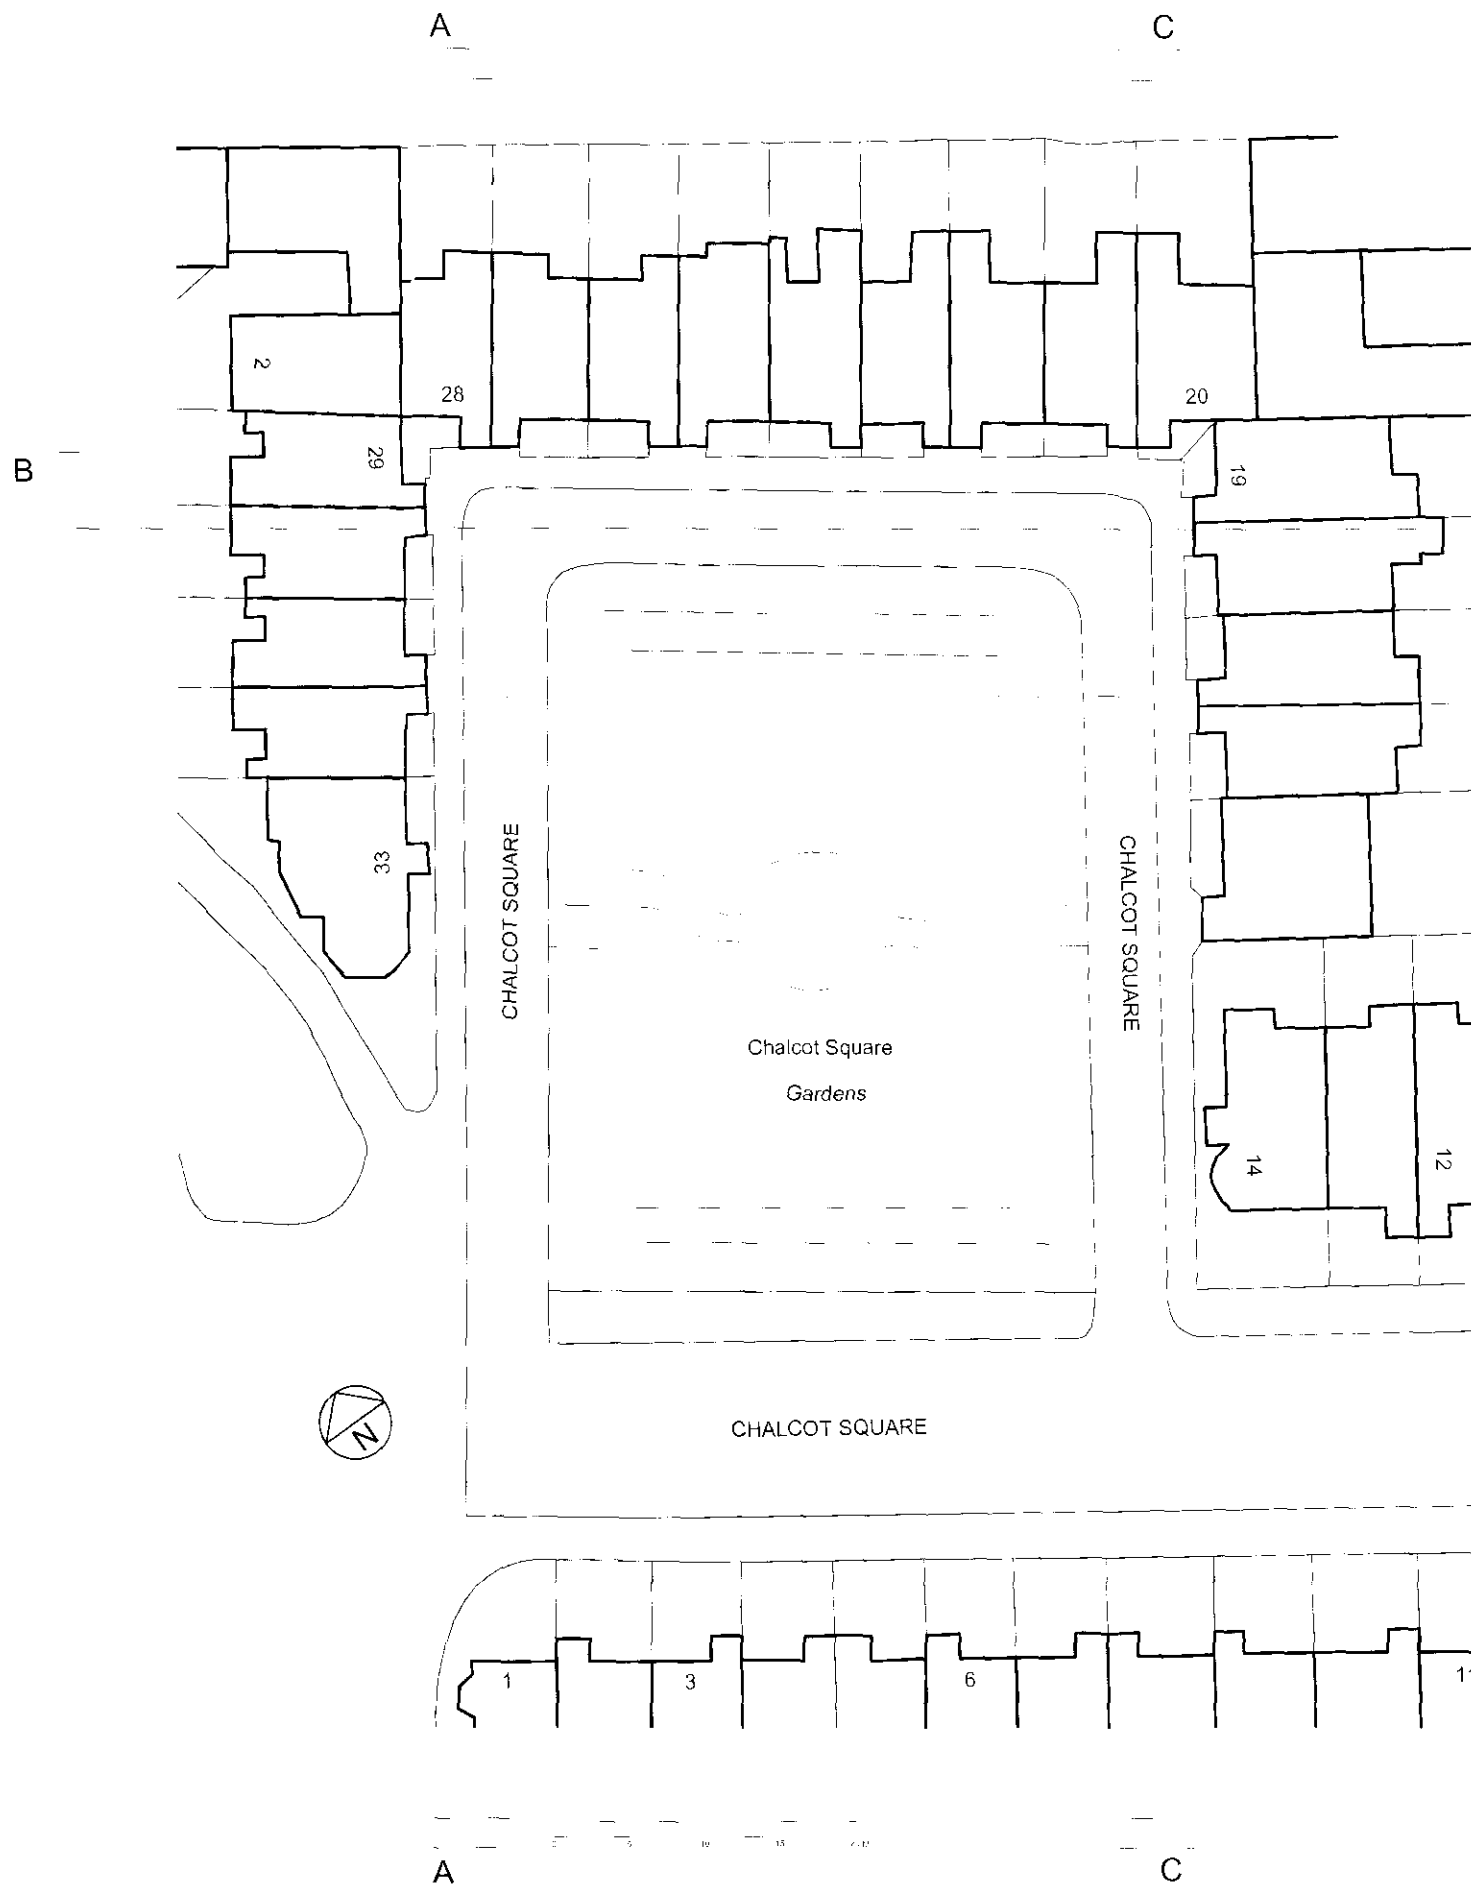

PLAN OF CHALCOT SQUARE  
1:500

ELEVATION C-C  
1:200

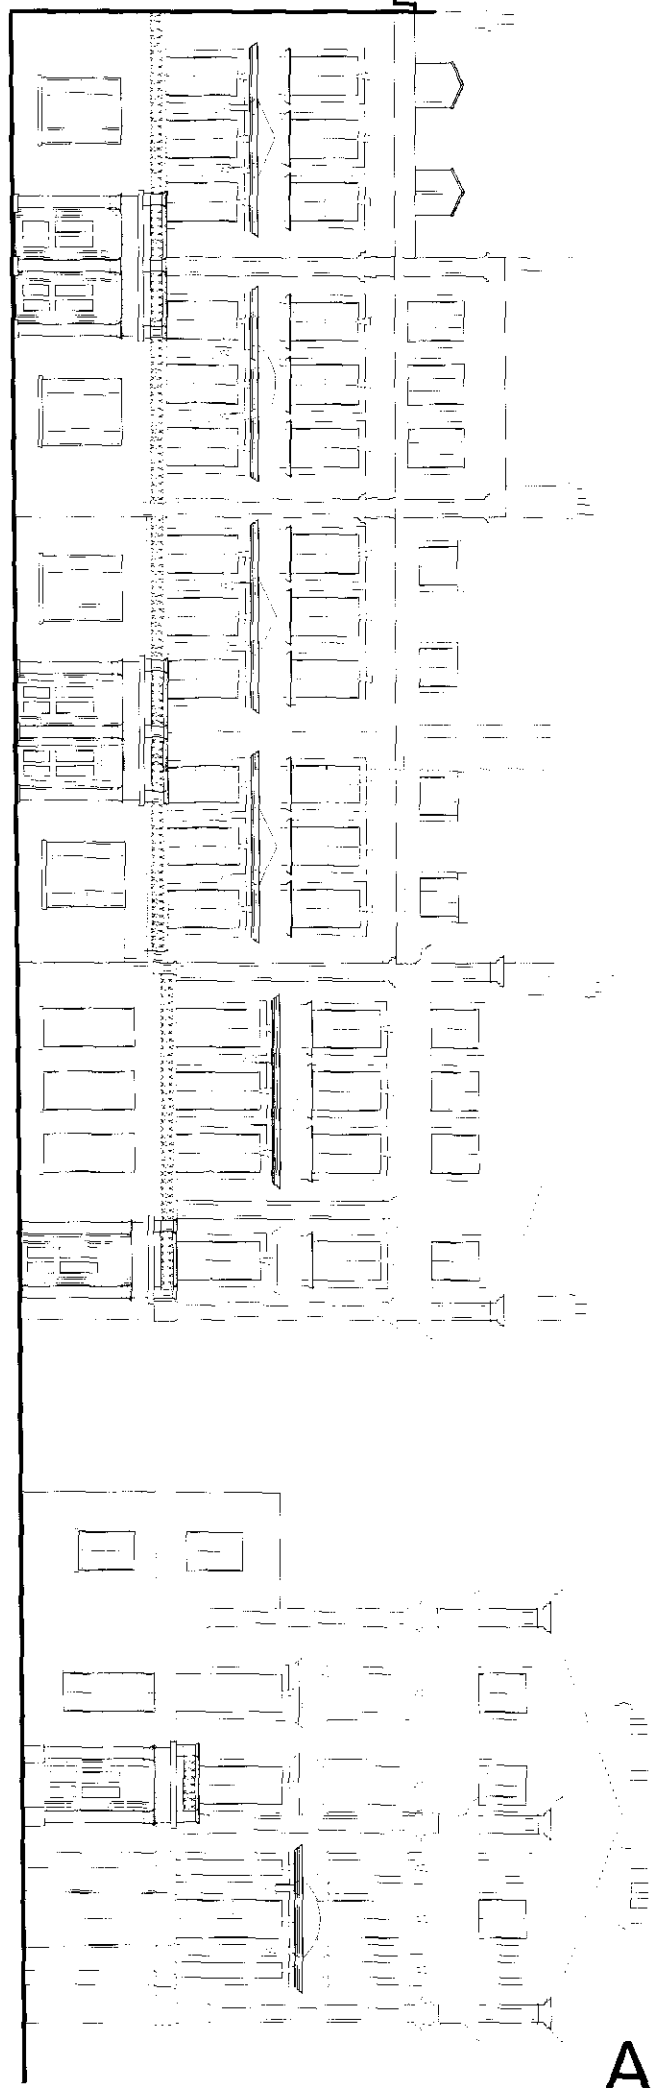

#### NOTES

1. Do not scale from drawing, use figured dimensions only after checking. Report any discrepancies or omissions to architect before ordering materials or putting work in hand.
2. Where any drawing is to be read in conjunction with any other drawing, including a specialist's drawing, the two drawings shall be cross-checked and any discrepancies in the work shown, including the dimensions, reported to the architect before the work is put in hand.
3. Where work to an existing building is involved, figured dimensions shown on drawings including those of specialists, shall be verified by measurement of the building and any discrepancy reported to the architect before the work is put in hand.

REV A SOLAR PANELS REMOVED 18/08/09

job  
33 CHALCOT SQUARE  
NW1 8TX

drawing  
CHALCOT SQUARE  
ELEVATION STUDIES

scale drawn date  
1:200/500@A2 EP 10/02/09

drawing number rev  
3245/ B/ P50 A

client  
MR P. HALL

ANTHONY RICHARDSON AND PARTNERS  
ARCHITECTS QUANTITY SURVEYORS  
51 OVAL ROAD SANDHATCH TOWN LONDON, W11 1TA  
TEL: 020 7462 4091  
FAX: 020 7462 4027  
EMAIL: ar@arpartners.co.uk

This drawing is the property of ARP Anthony Richardson & Partners Ltd. Copyright is reserved on them and the drawing is issued on the condition that it is not copied, reproduced, altered or distributed to any third party without the written consent of the Company.

ARP