



THE COPYRIGHT DESIGN AND PATENTS ACT 1988
THIS DRAWING IS THE COPYRIGHT OF PROJECT
ORANGE LM AND MUST NOT BE COPIED OR
REPRODUCED, IN WHOLE OR PART, BY ANY
METHOD WHATSOEVER, WITHOUT THE PRIOR
WRITTEN APPROVAL OF PROJECT ORANGE LM

NOTES

ALL SETTING OUT MUST BE CHECKED ON SITE
ALL LEVELS MUST BE CHECKED ON SITE
ALL DIMENSIONS MUST BE CHECKED ON SITE
DO NOT SCALE FROM THIS DRAWING
THIS DRAWING MUST NOT BE USED ON SITE
UNLESS ISSUED FOR CONSTRUCTION

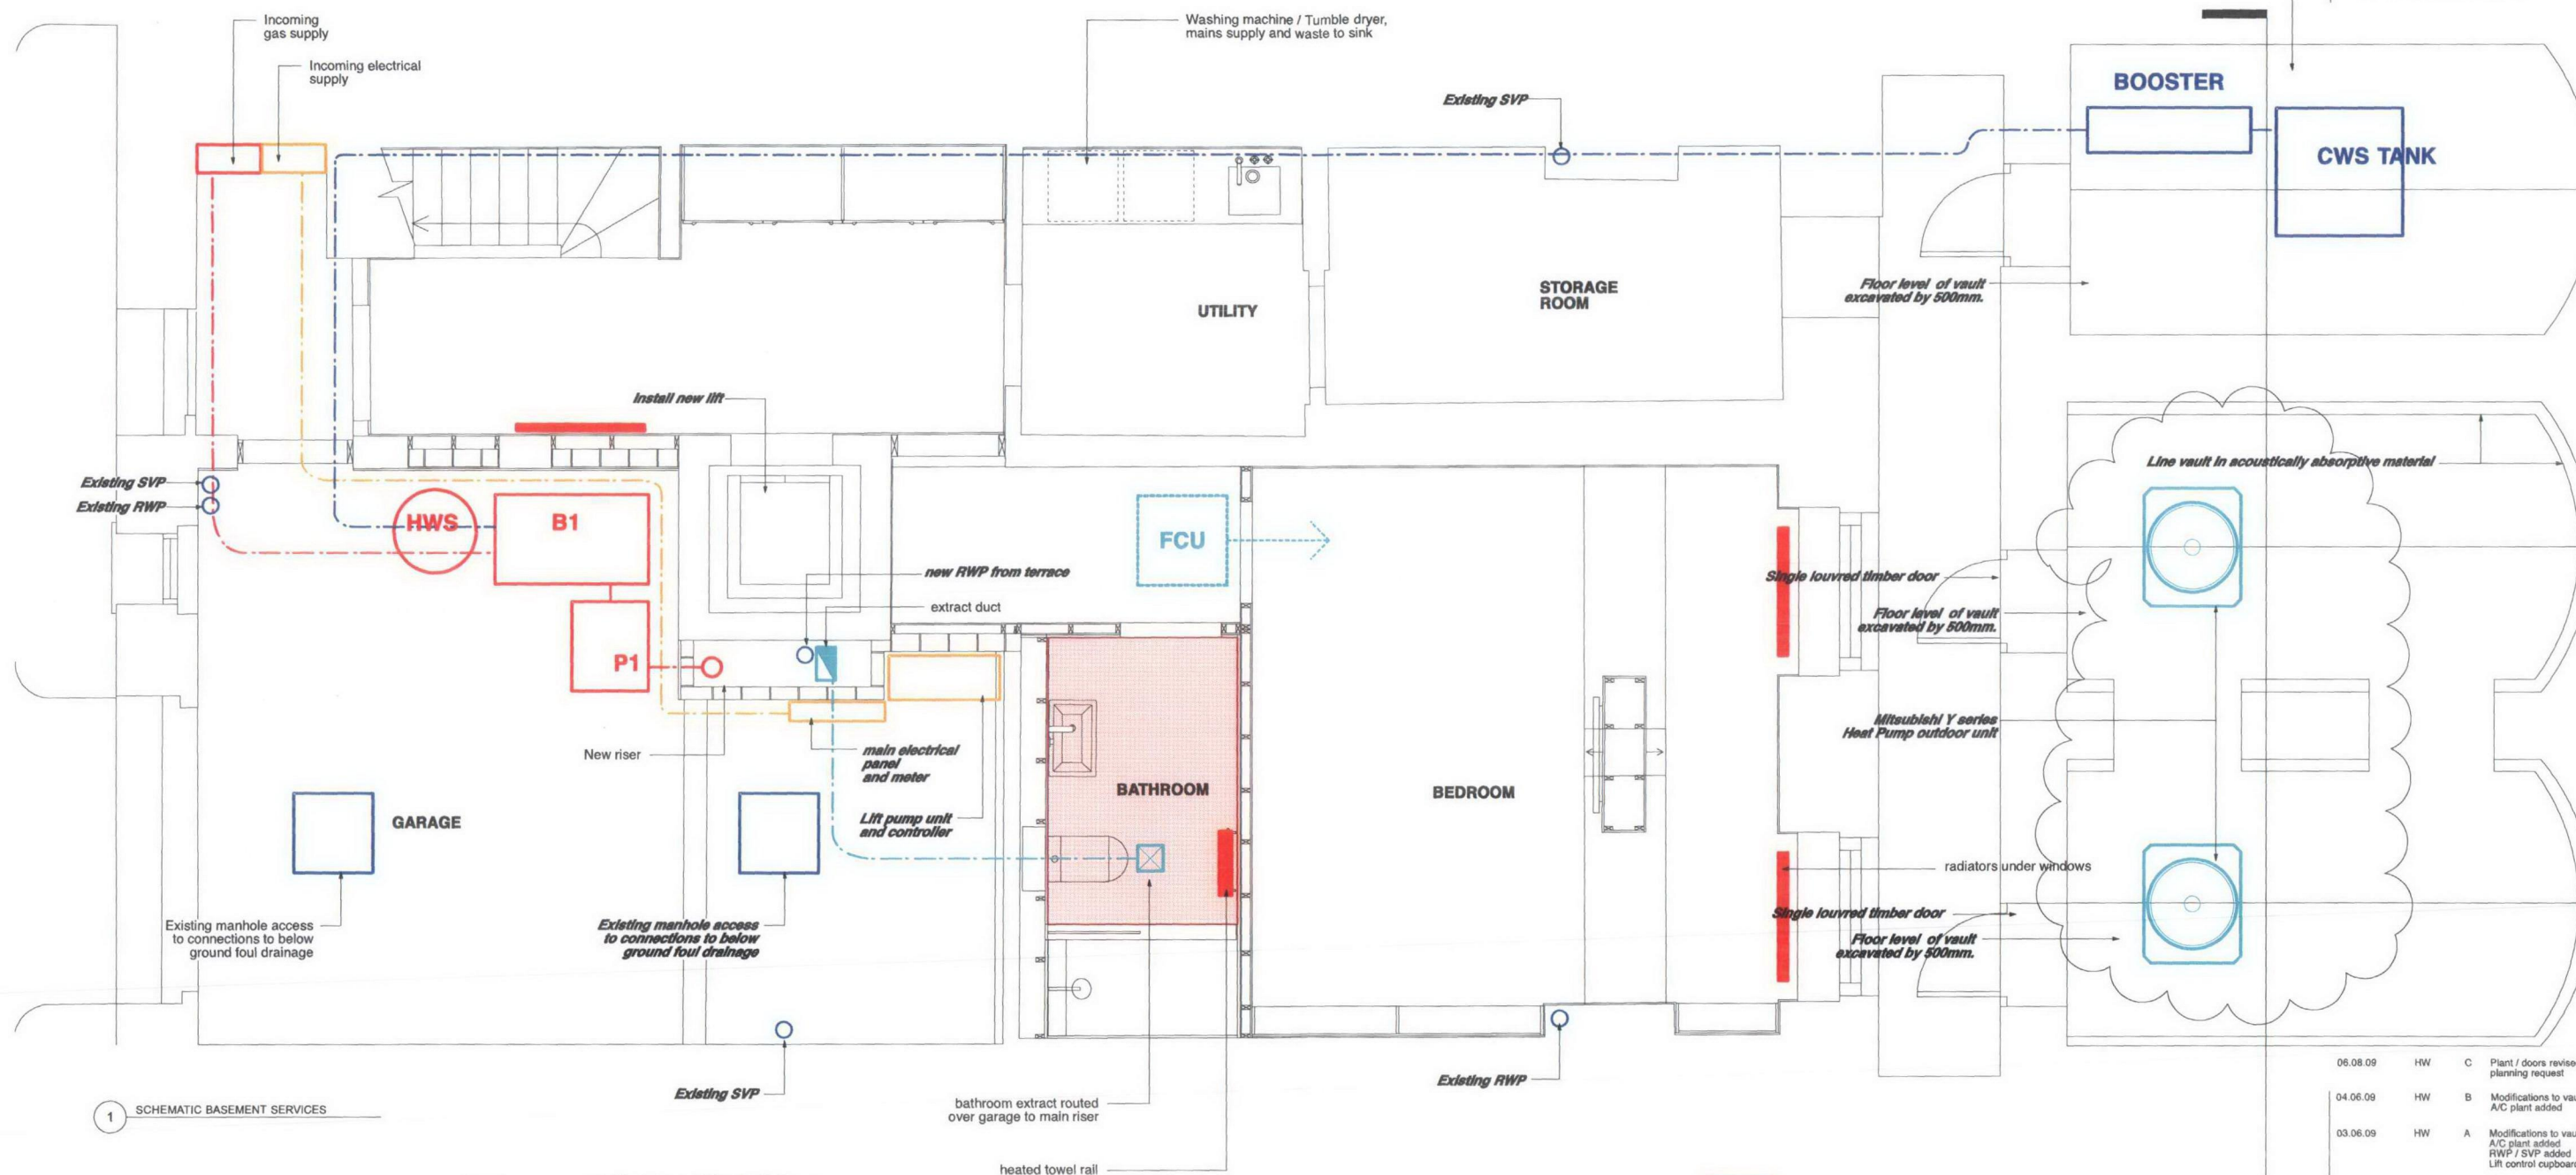

1 SCHEMATIC BASEMENT SERVICES

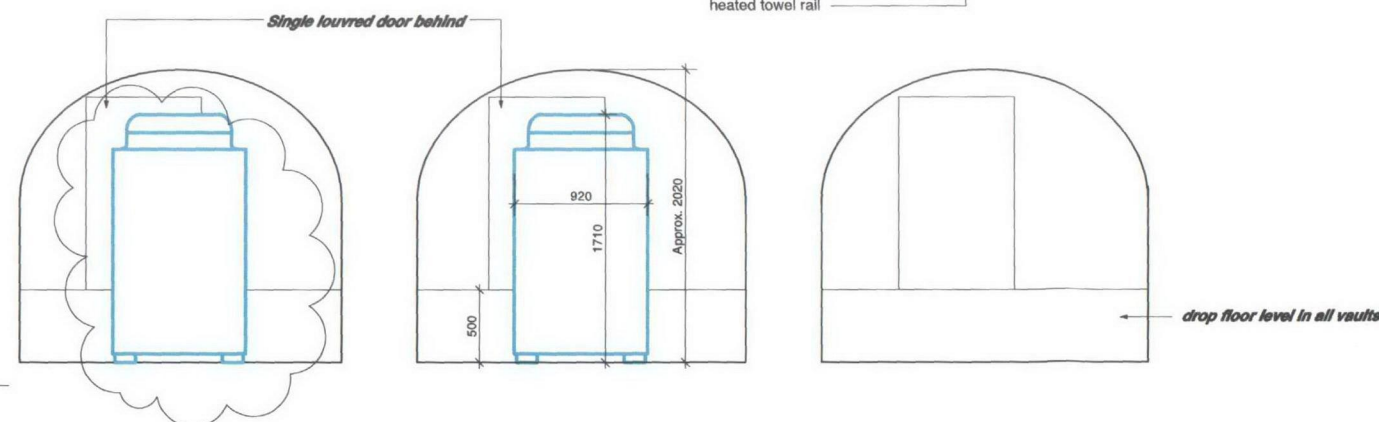

2 SECTION THROUGH VAULTS

06.08.09	HW	C	Plant / doors revised at planning request
04.06.09	HW	B	Modifications to vaults A/C plant added
03.06.09	HW	A	Modifications to vaults A/C plant added RWP / SVP added Lift control cupboard
Date	Init.	Revision	

PROJECT ORANGE
2nd Floor Block E Morelands,
5-23 Old Street, London EC1V 9HL
T 020 7556 0410 F 020 7556 0411

Project
22 Chester Terrace, London NW1

Drawing
Basement Plan
Schematic services

Drawn	Date	Scale
HW	17.03.09	1:100 @ A3 1:50 @ A1
Job No.	Dwg. No.	Rev.
0811	400	C