



Existing South East (front) Elevation



Existing South West (side) Elevation



Existing North West (rear) Elevation



Existing North East (side) Elevation




Proposed South East (front) Elevation





Proposed South West (side) Elevation



Proposed North West (rear) Elevation

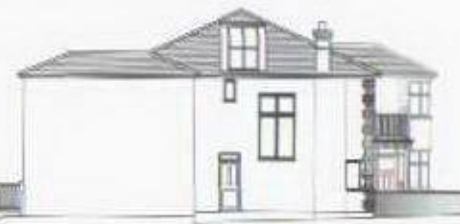

Proposed North East (side) Elevation

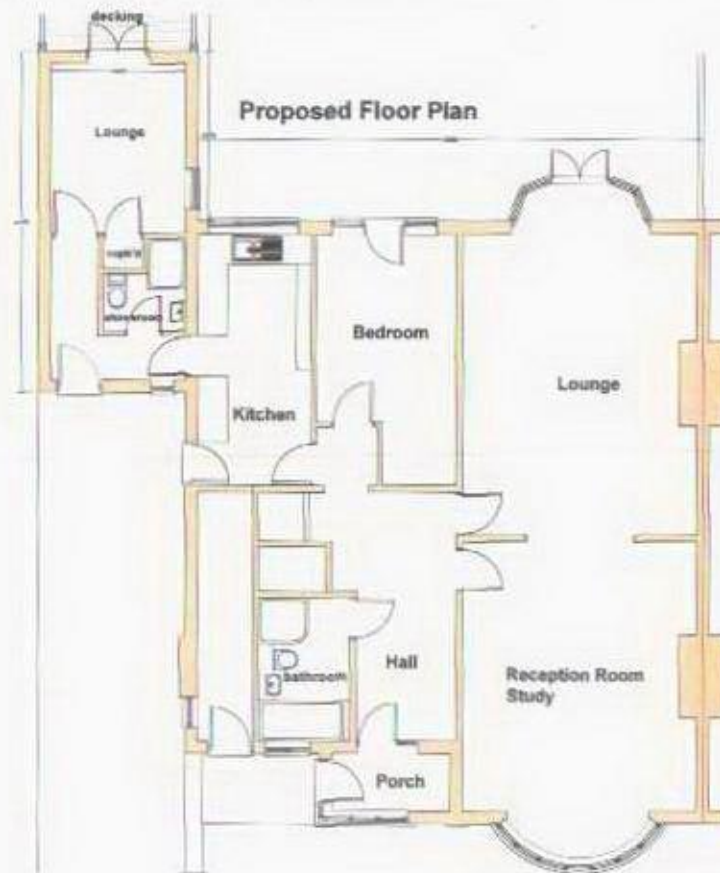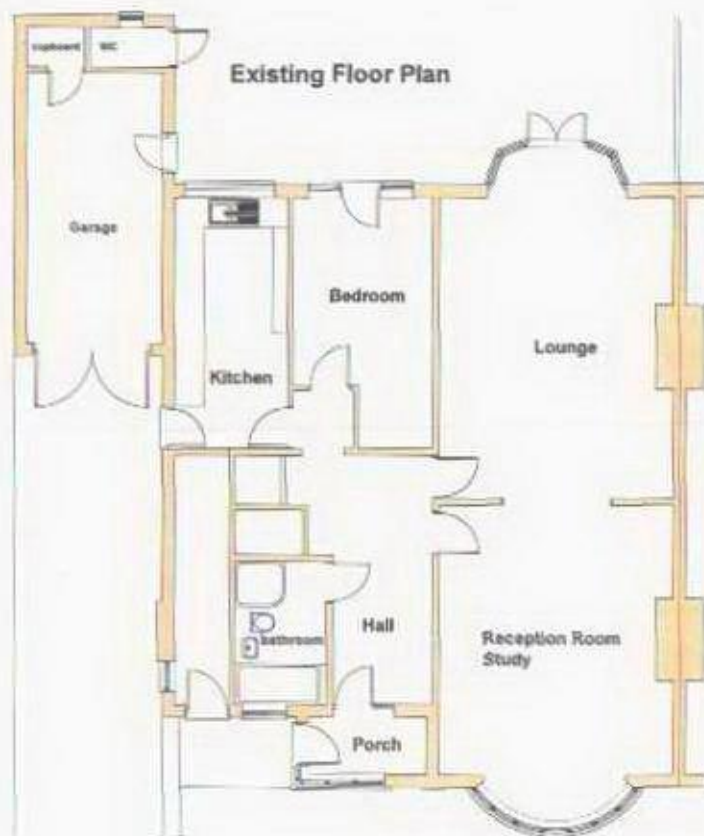

Proposed Garage
Conversion at 48 Minster
Road, London, NW2 3RD
For Mrs V. Green

Drawing Title: Plans & Elevations
Drawing Number: 2201
Scale: 1:100
Date: 1st 2005

GCC
GARAGE CONVERSION COMPANY
Convert your lifestyle