




NOTES
DIMENSIONS TO BE CONFIRMED
ON SITE
KEY A
STAIR MOVED BACK 0.5M AS
REQUESTED BY PLANNER EH

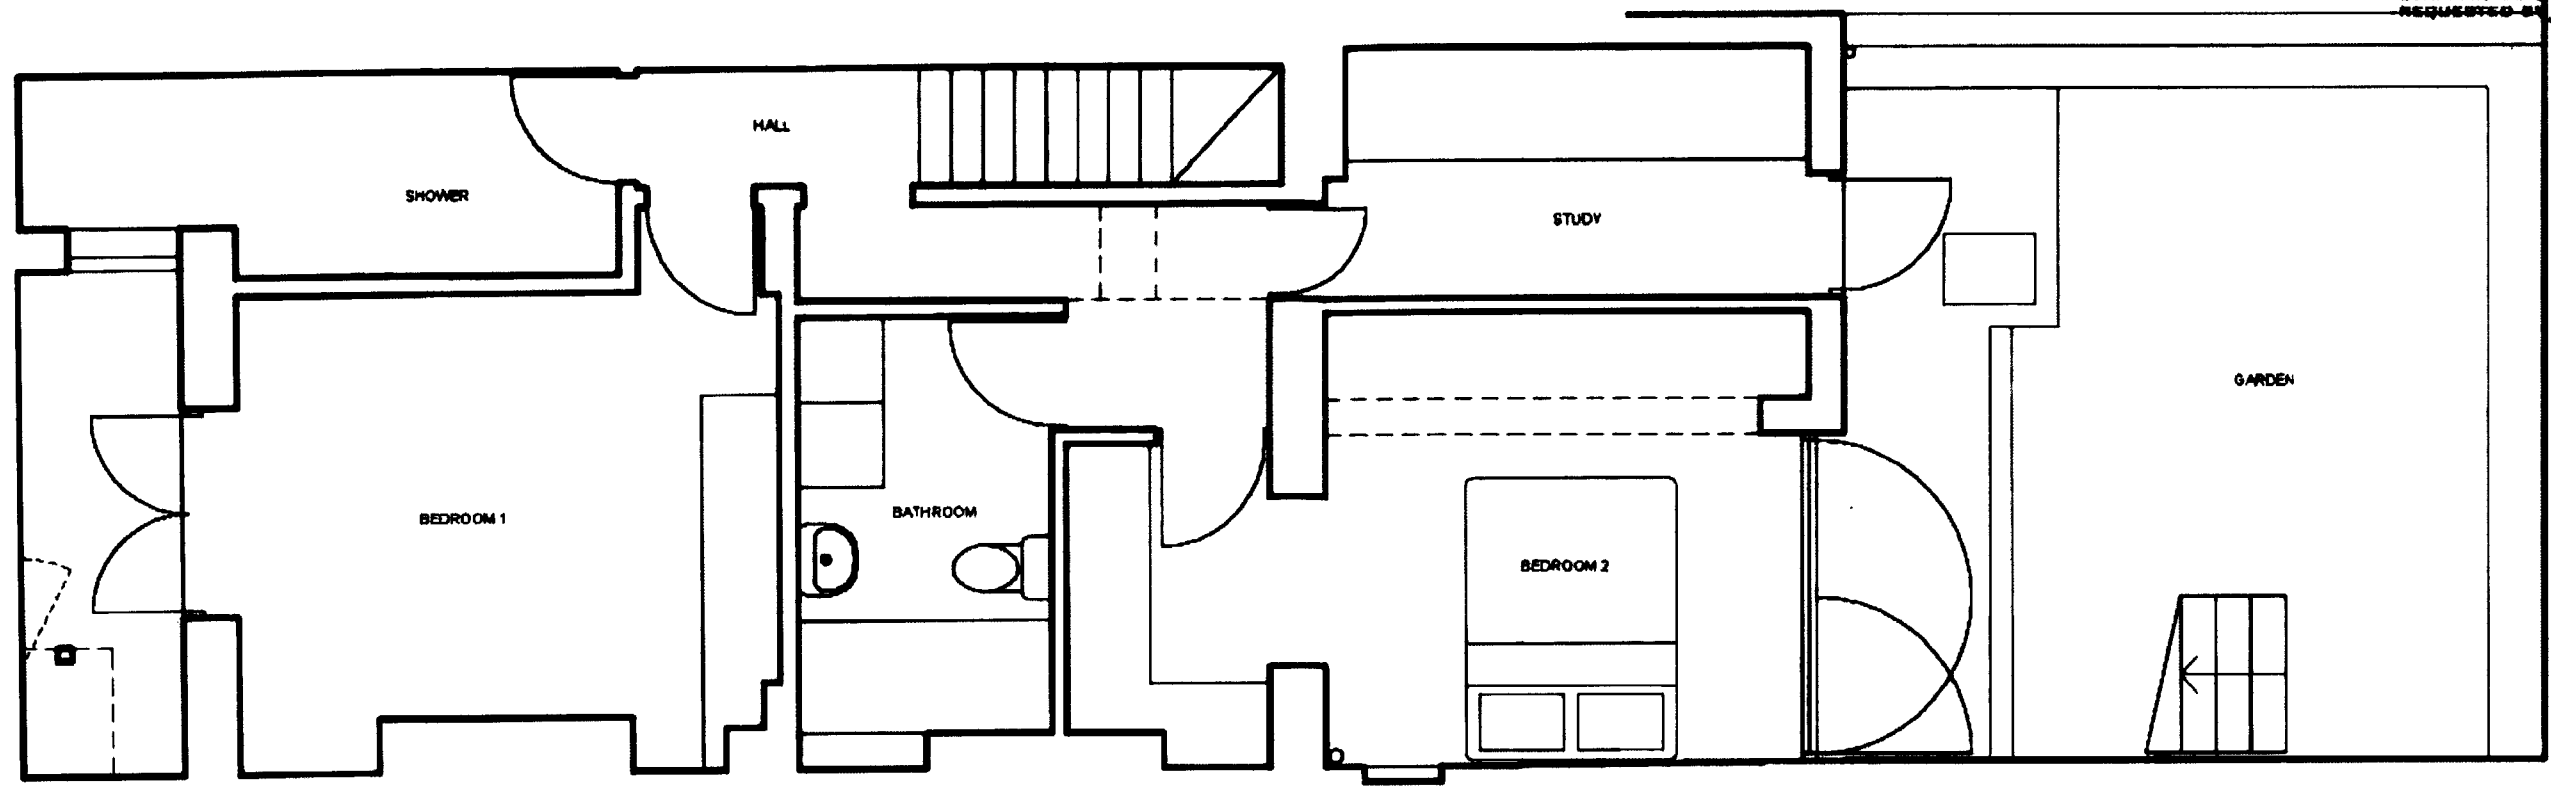

BASEMENT

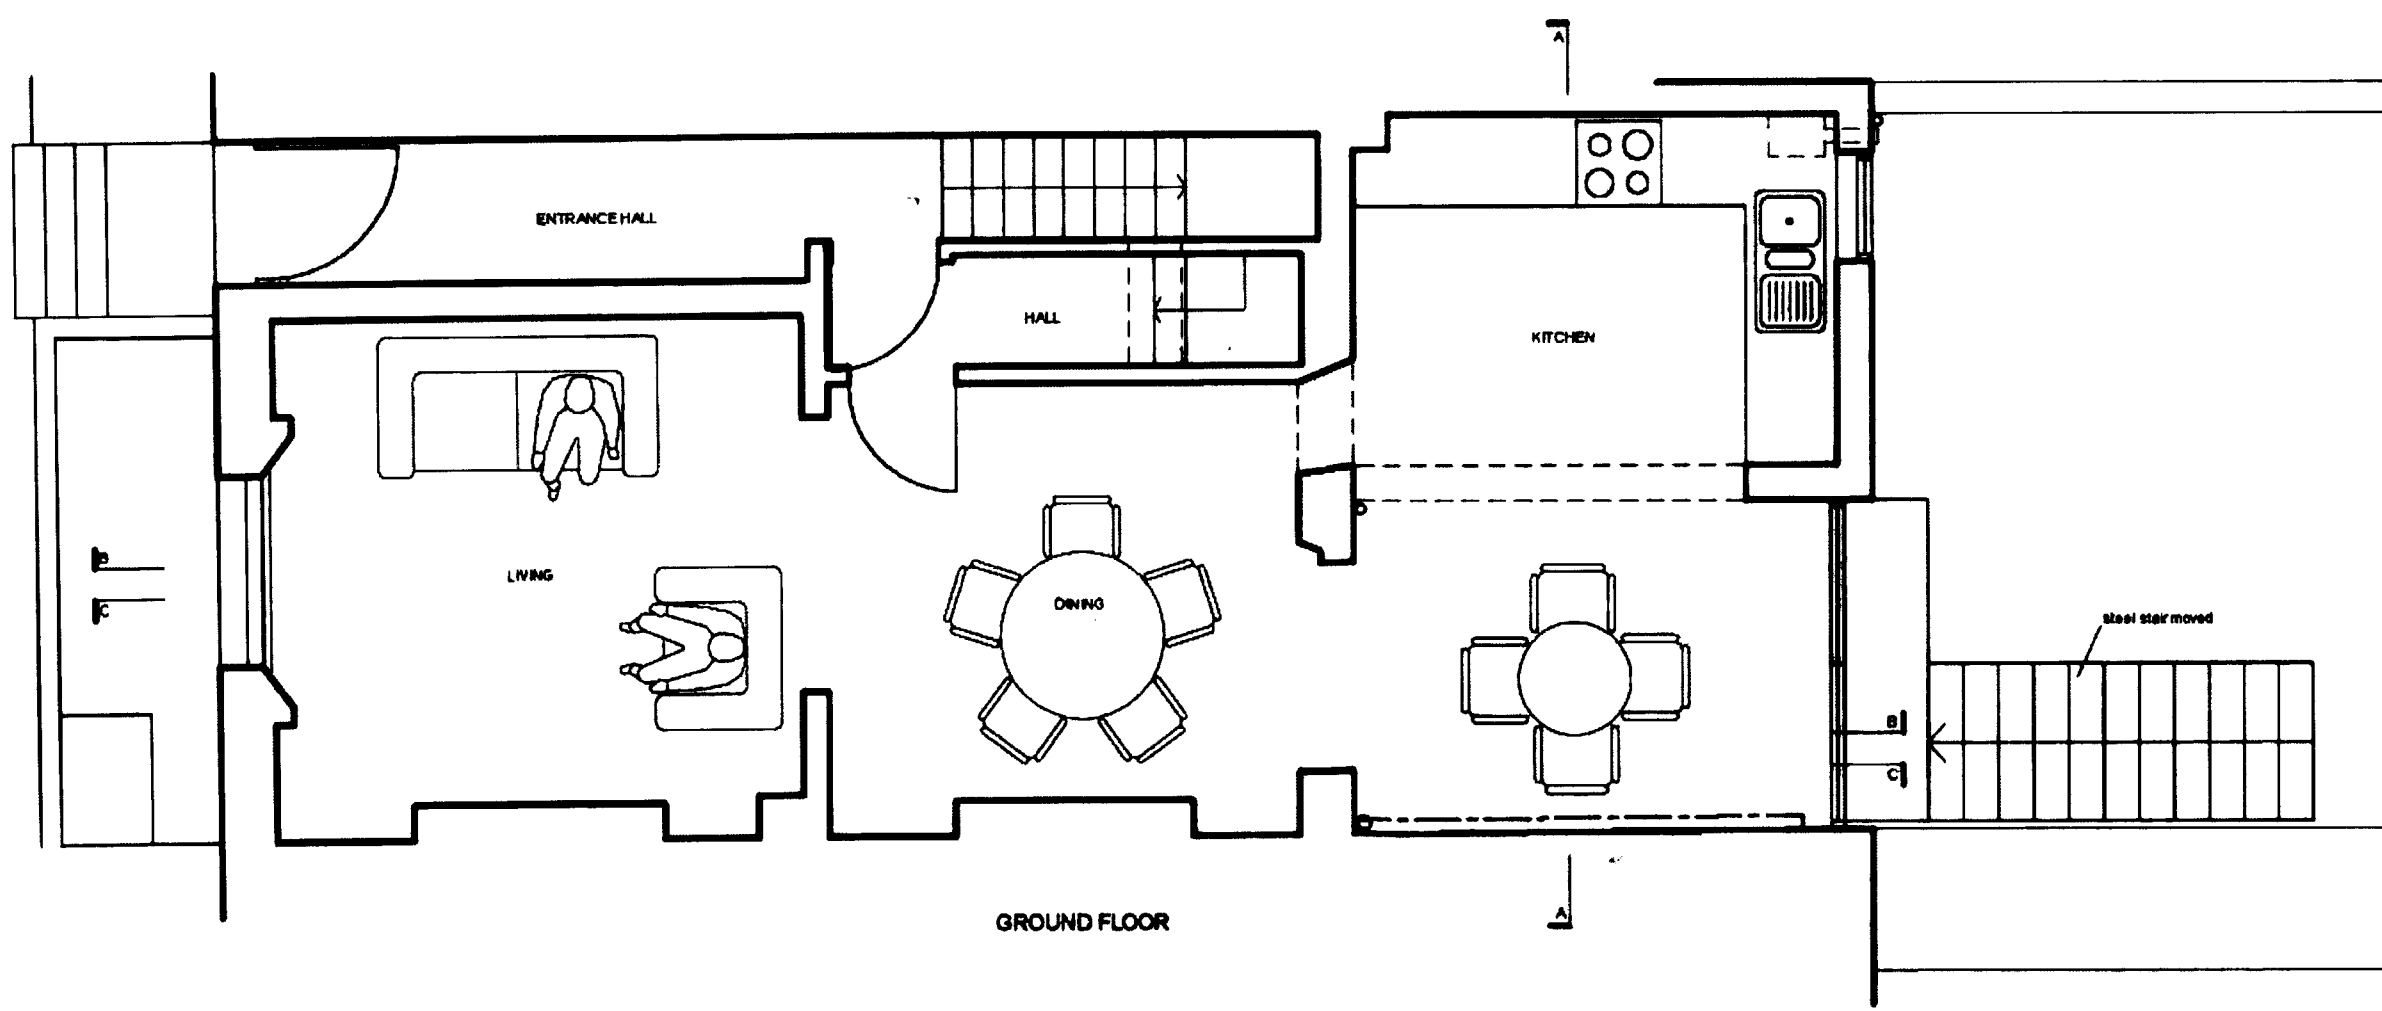

GROUND FLOOR

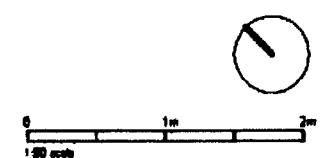

DAVIES ARCHITECTURE
88 ELIOTT SQ LONDON NW3 3BU TEL 020 7483 0669
JOB MAUREEN CAMERON DRANK FLAT 1 8 EBBERT ST LONDON NW1
TITLE PLANNING PLAN BASEMENT, GROUND
DATE 27.8.9 SCALE 1:50 @A3
DRAWING NO EBB-PL-GA-01A