
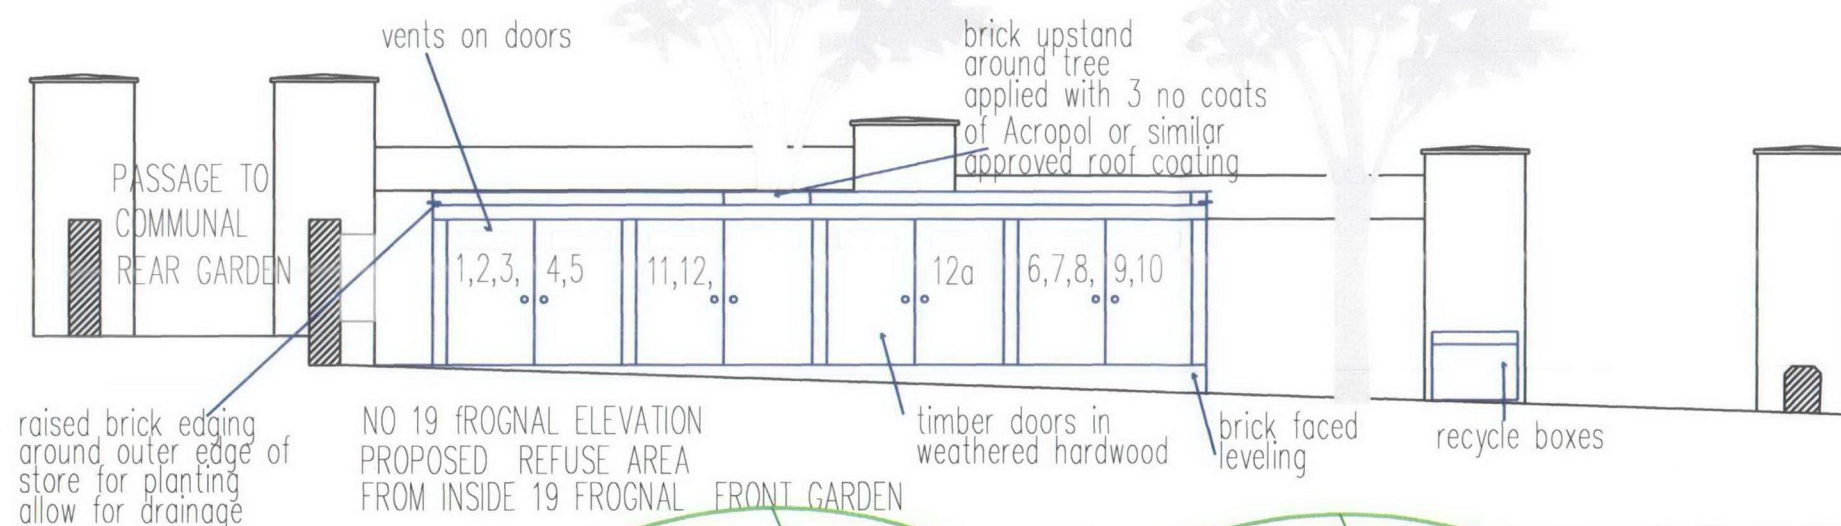


Scale in meters

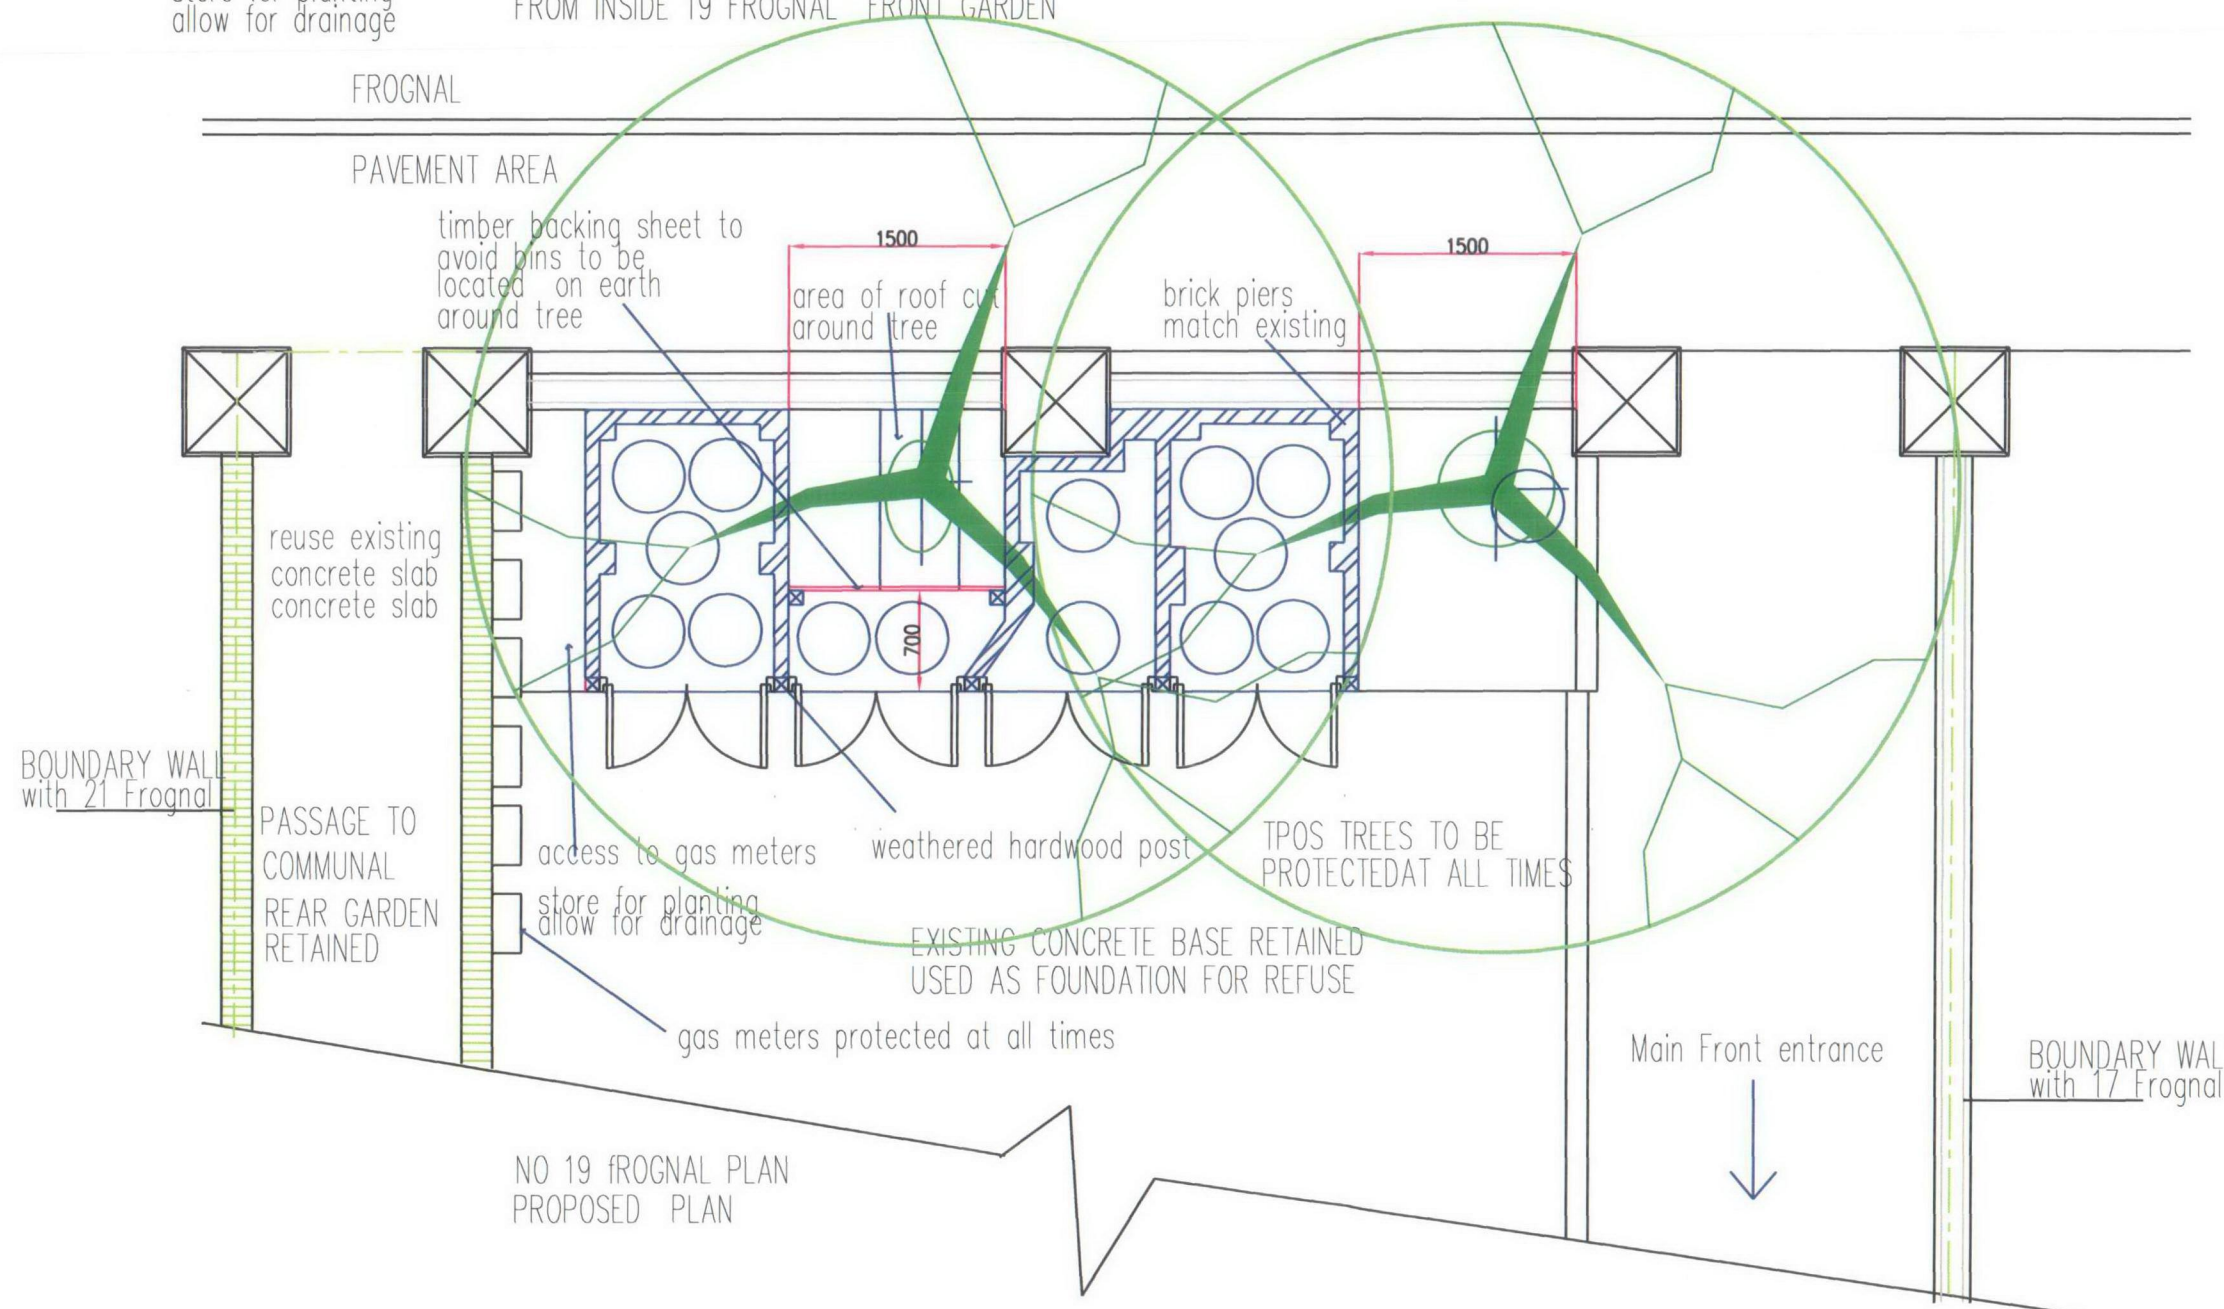

REVISION	DRN	CHKD	DATE
A- In discussion with Kevin Fisher of Camden Borough on site 5.08.09 agreed alterations were made to reduce area of bin enclosure to free the larger tree and have single area for the smaller tree to coexist with new enclosure	MJG		5.08.2009
B- In discussion with Kevin Fisher of Camden Borough on telephone agreed to avoid bins located on earth around second tree, and relocated bins in other bin compartments	MJG		5.08.2009

CLIENT
19 Frognal Ltd.

PROJECT
No 19 Frognal
London NW3 6AR

DRAWING
PROPOSED PLAN
AND ELEVATION

SCALE 1:50 @ A3 DATE June 2009

DRAWING No. SK06 B DRAWN BY MJG CHECKED BY

MJ3 Architects

Mojgan Jahanshahi Green BSc(Hons) Dip Arch RIBA

Flat 3, 32 Heath Drive London NW3 7SB

T (0207) 435 7790

M 07970 835135

E mojgan.green@mistral.co.uk