


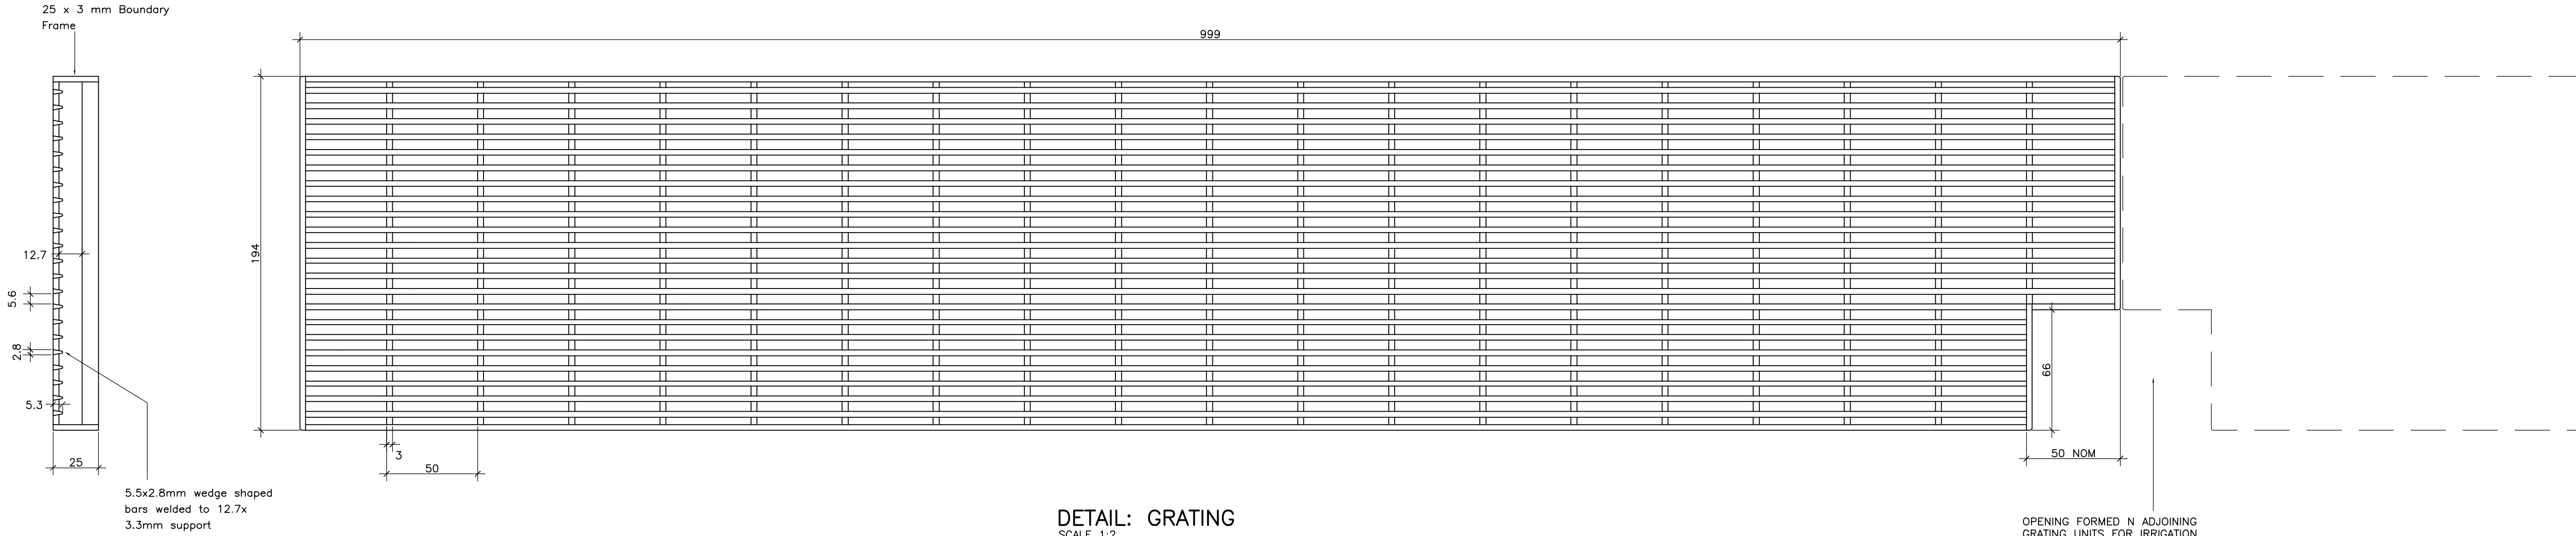

DETAIL: GRATING
SCALE 1:2
SPECIFICATION REFERENCE R10/380

NOTES

FIGURED DIMENSIONS MUST BE TAKEN IN PREFERENCE TO SCALED DIMENSIONS

CONTRACTORS, SUB-CONTRACTORS AND SUPPLIERS MUST VERIFY ALL DIMENSIONS ON SITE BEFORE COMMENCING ANY WORK OR MAKING ANY SHOP DRAWINGS.

THIS DRAWING IS TO BE READ IN CONJUNCTION WITH STRUCTURAL, MECHANICAL AND ELECTRICAL DRAWINGS AND ALL OTHER RELEVANT INFORMATION. ANY DISCREPANCIES ARE TO BE REPORTED TO THE ARCHITECTS.

ALL DIMENSIONS AND DETAILS HAVE BEEN TAKEN FROM EXISTING RECORDS. THE CONTRACTOR IS REQUIRED TO CHECK DIMENSION AND DETAILS ON SITE.

TENDER					
-	-	-	-	-	
Rev	Date	Description			By
Bickerdike Allen Partners 121 Salusbury Road London NW6 6RG Tel: (0207) 625 4411 Fax: (0207) 625 0250 e-mail: mail@bickerdikeallen.com					B A P
Project REMEDIAL WORKS 38 MILLFIELD LANE, LONDON N6 6JB					
Title TERRACE DETAILS DETAILS OF NEW GRATING SHEET 5 OF 5					
Drawn GJ	Checked	Apprvd	Job ref 6822	Pha -	
Date 5/3/09	Scale 1:2	Status T	AA3-05	Rev -	