

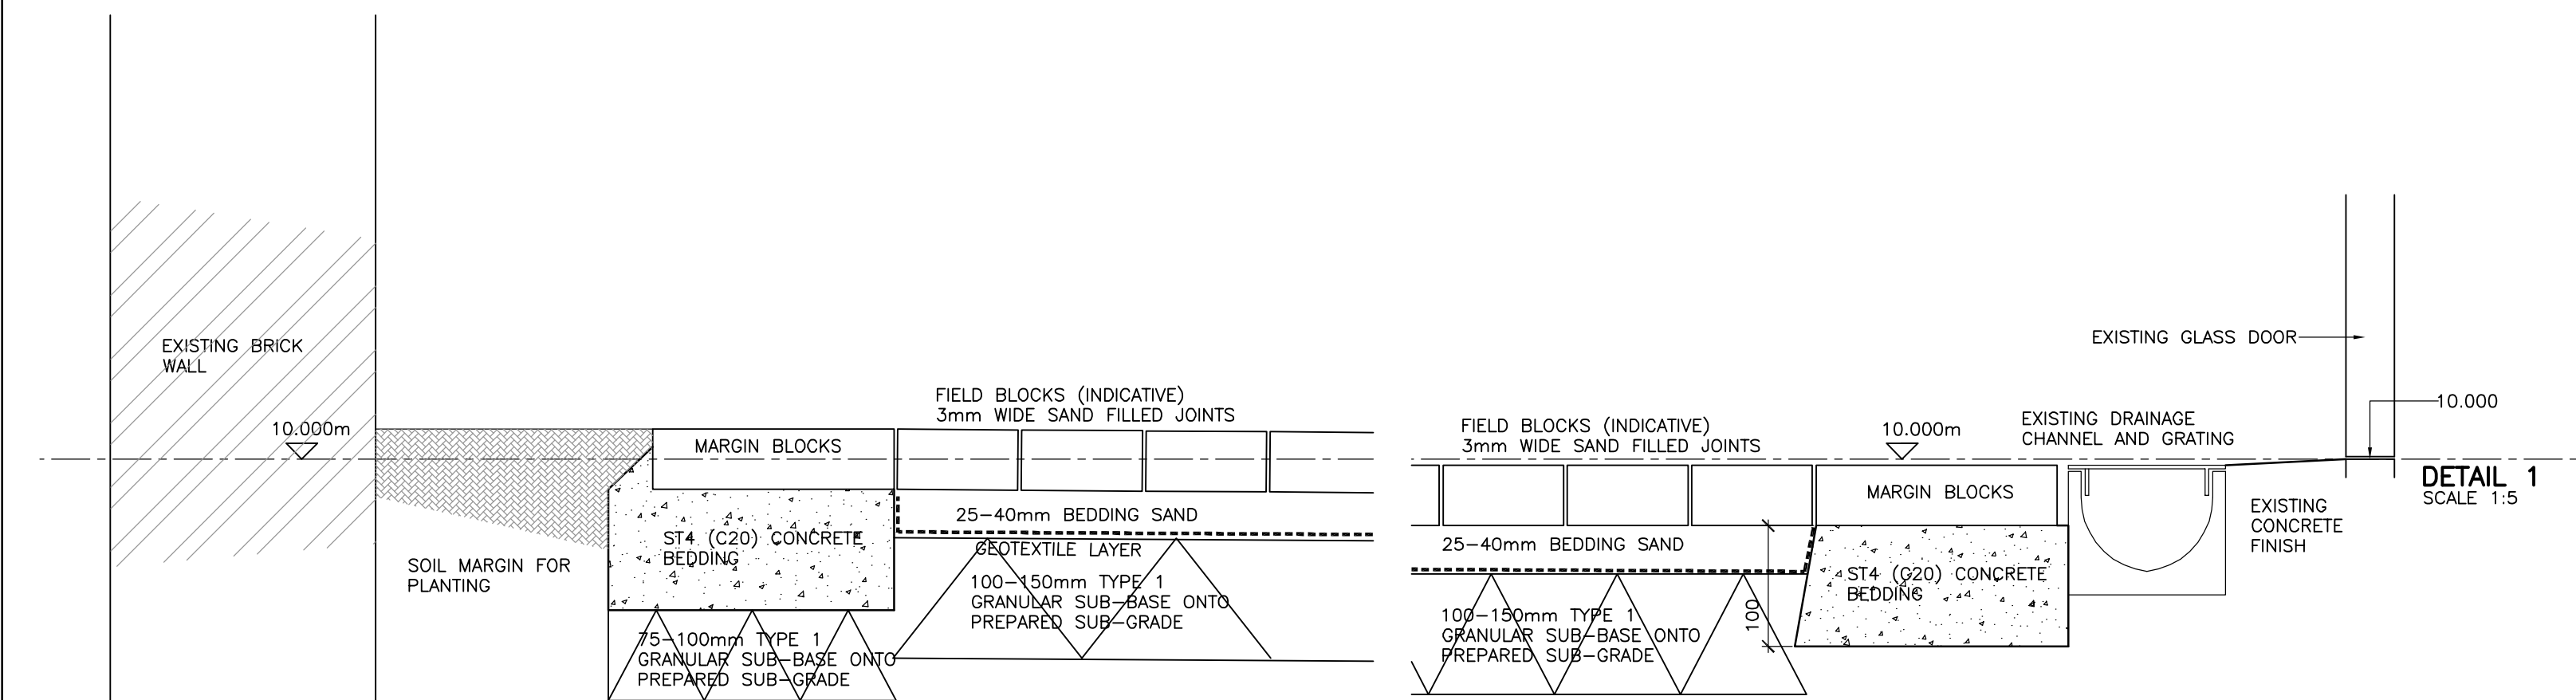
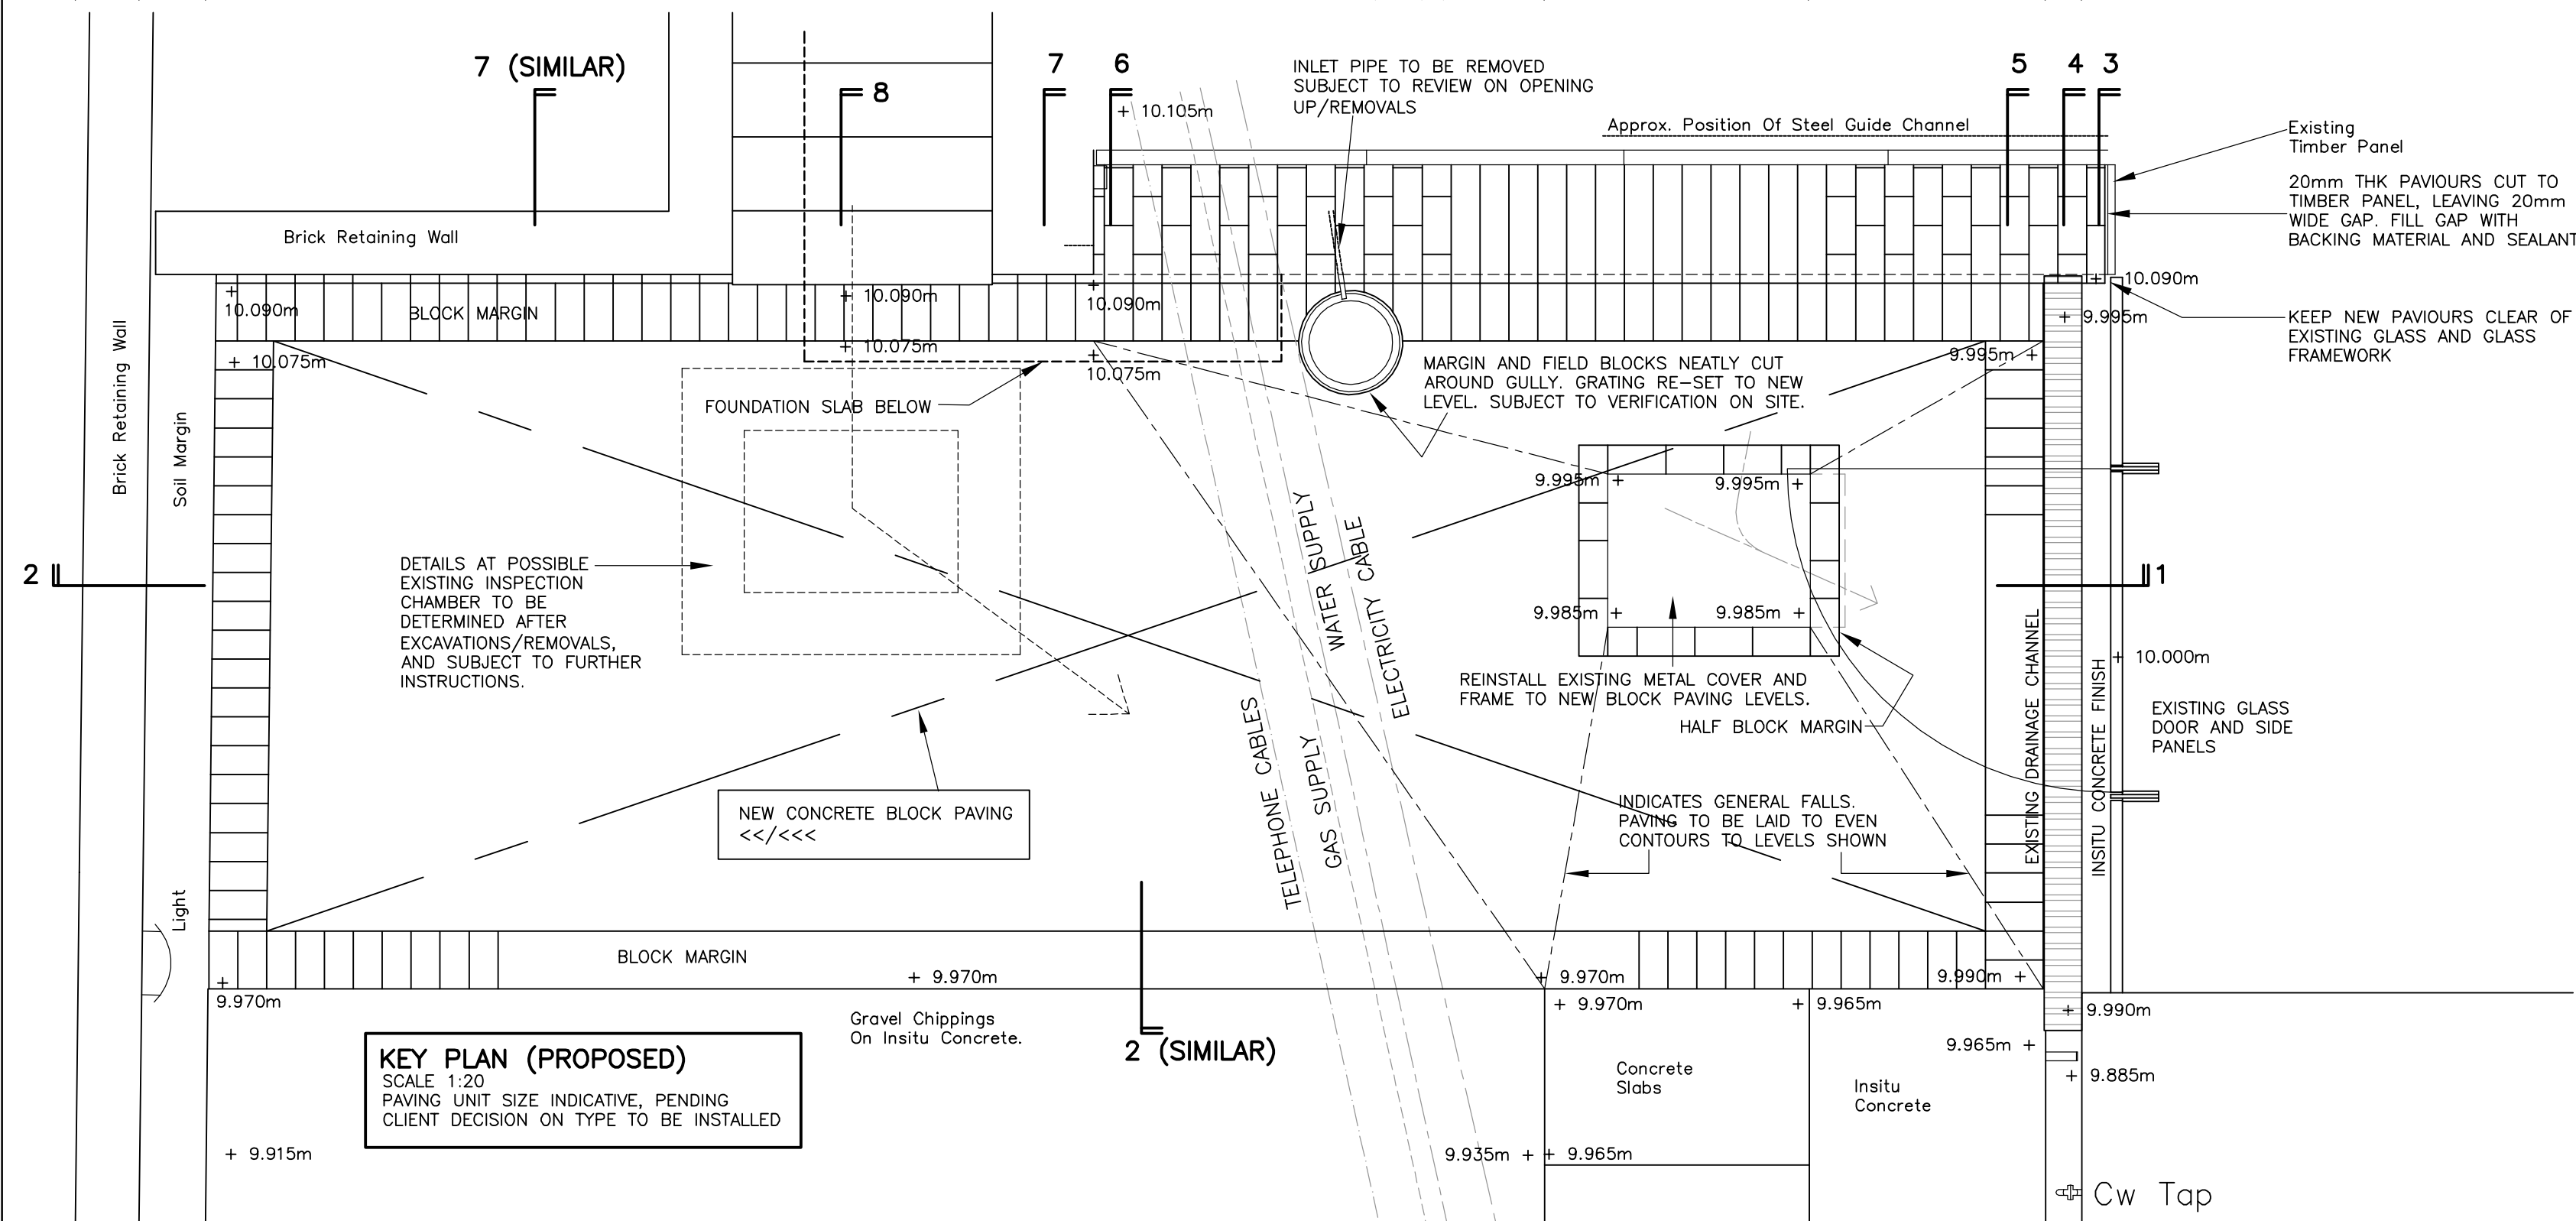


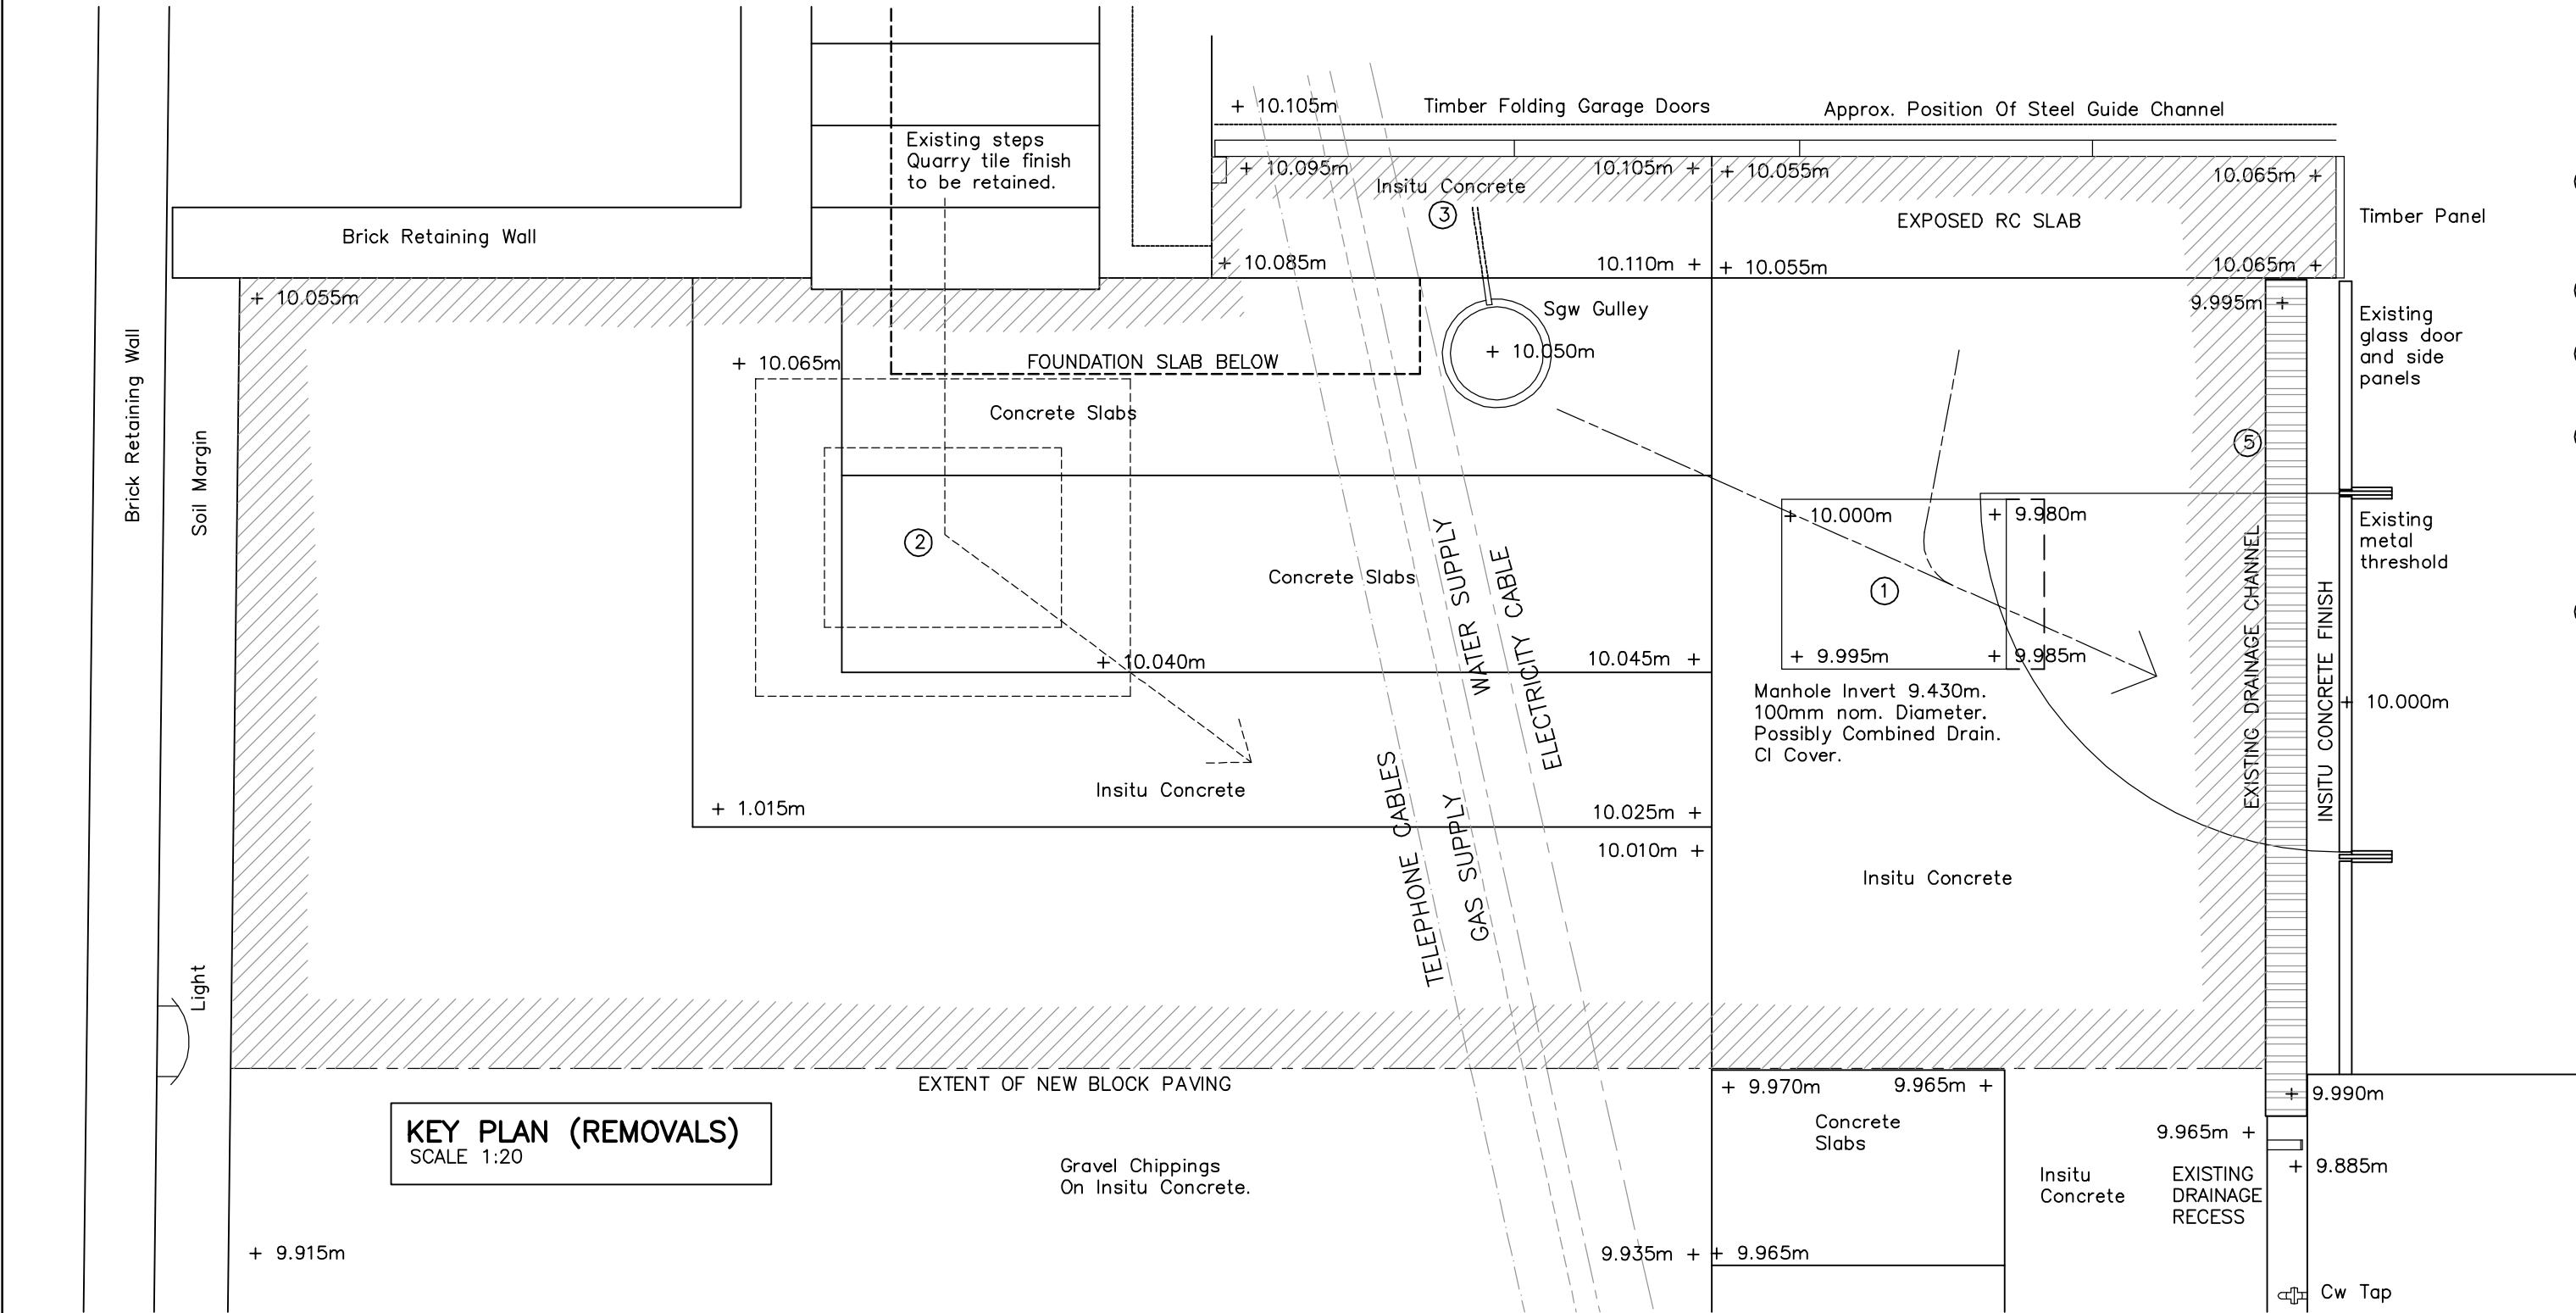

- REMOVALS
- CAREFULLY TAKE UP AND SET ASIDE EXISTING INSPECTION CHAMBER COVER AND FRAME. SET ASIDE FOR REINSTALLATION.
 - DITTO AT HIDDEN INSPECTION CHAMBER.
 - REMOVED INSITU CONCRETE FINISH IN FRONT OF GARAGE DOOR TO EXPOSE RC STRUCTURAL FLOOR SLAB.
 - GENERALLY REMOVE EXISTING FINISHES AND EXCAVATE TO REDUCE LEVEL OF SUB-GRADE FOR NEW PAVING CONSTRUCTION. RETAIN AND SET ASIDE EXISTING GRAVEL DRIVE FINISH IN THE AREA OF WORK, AND RE-LAY/SPREAD UP TO NEW BLOCK PAVING
 - DISC CUT EXISTING INSITU CONCRETE FINISH TO FORM FAIR EDGE ALONG PROPRIETARY DRAINAGE CHANNEL AT GLASS DOOR.

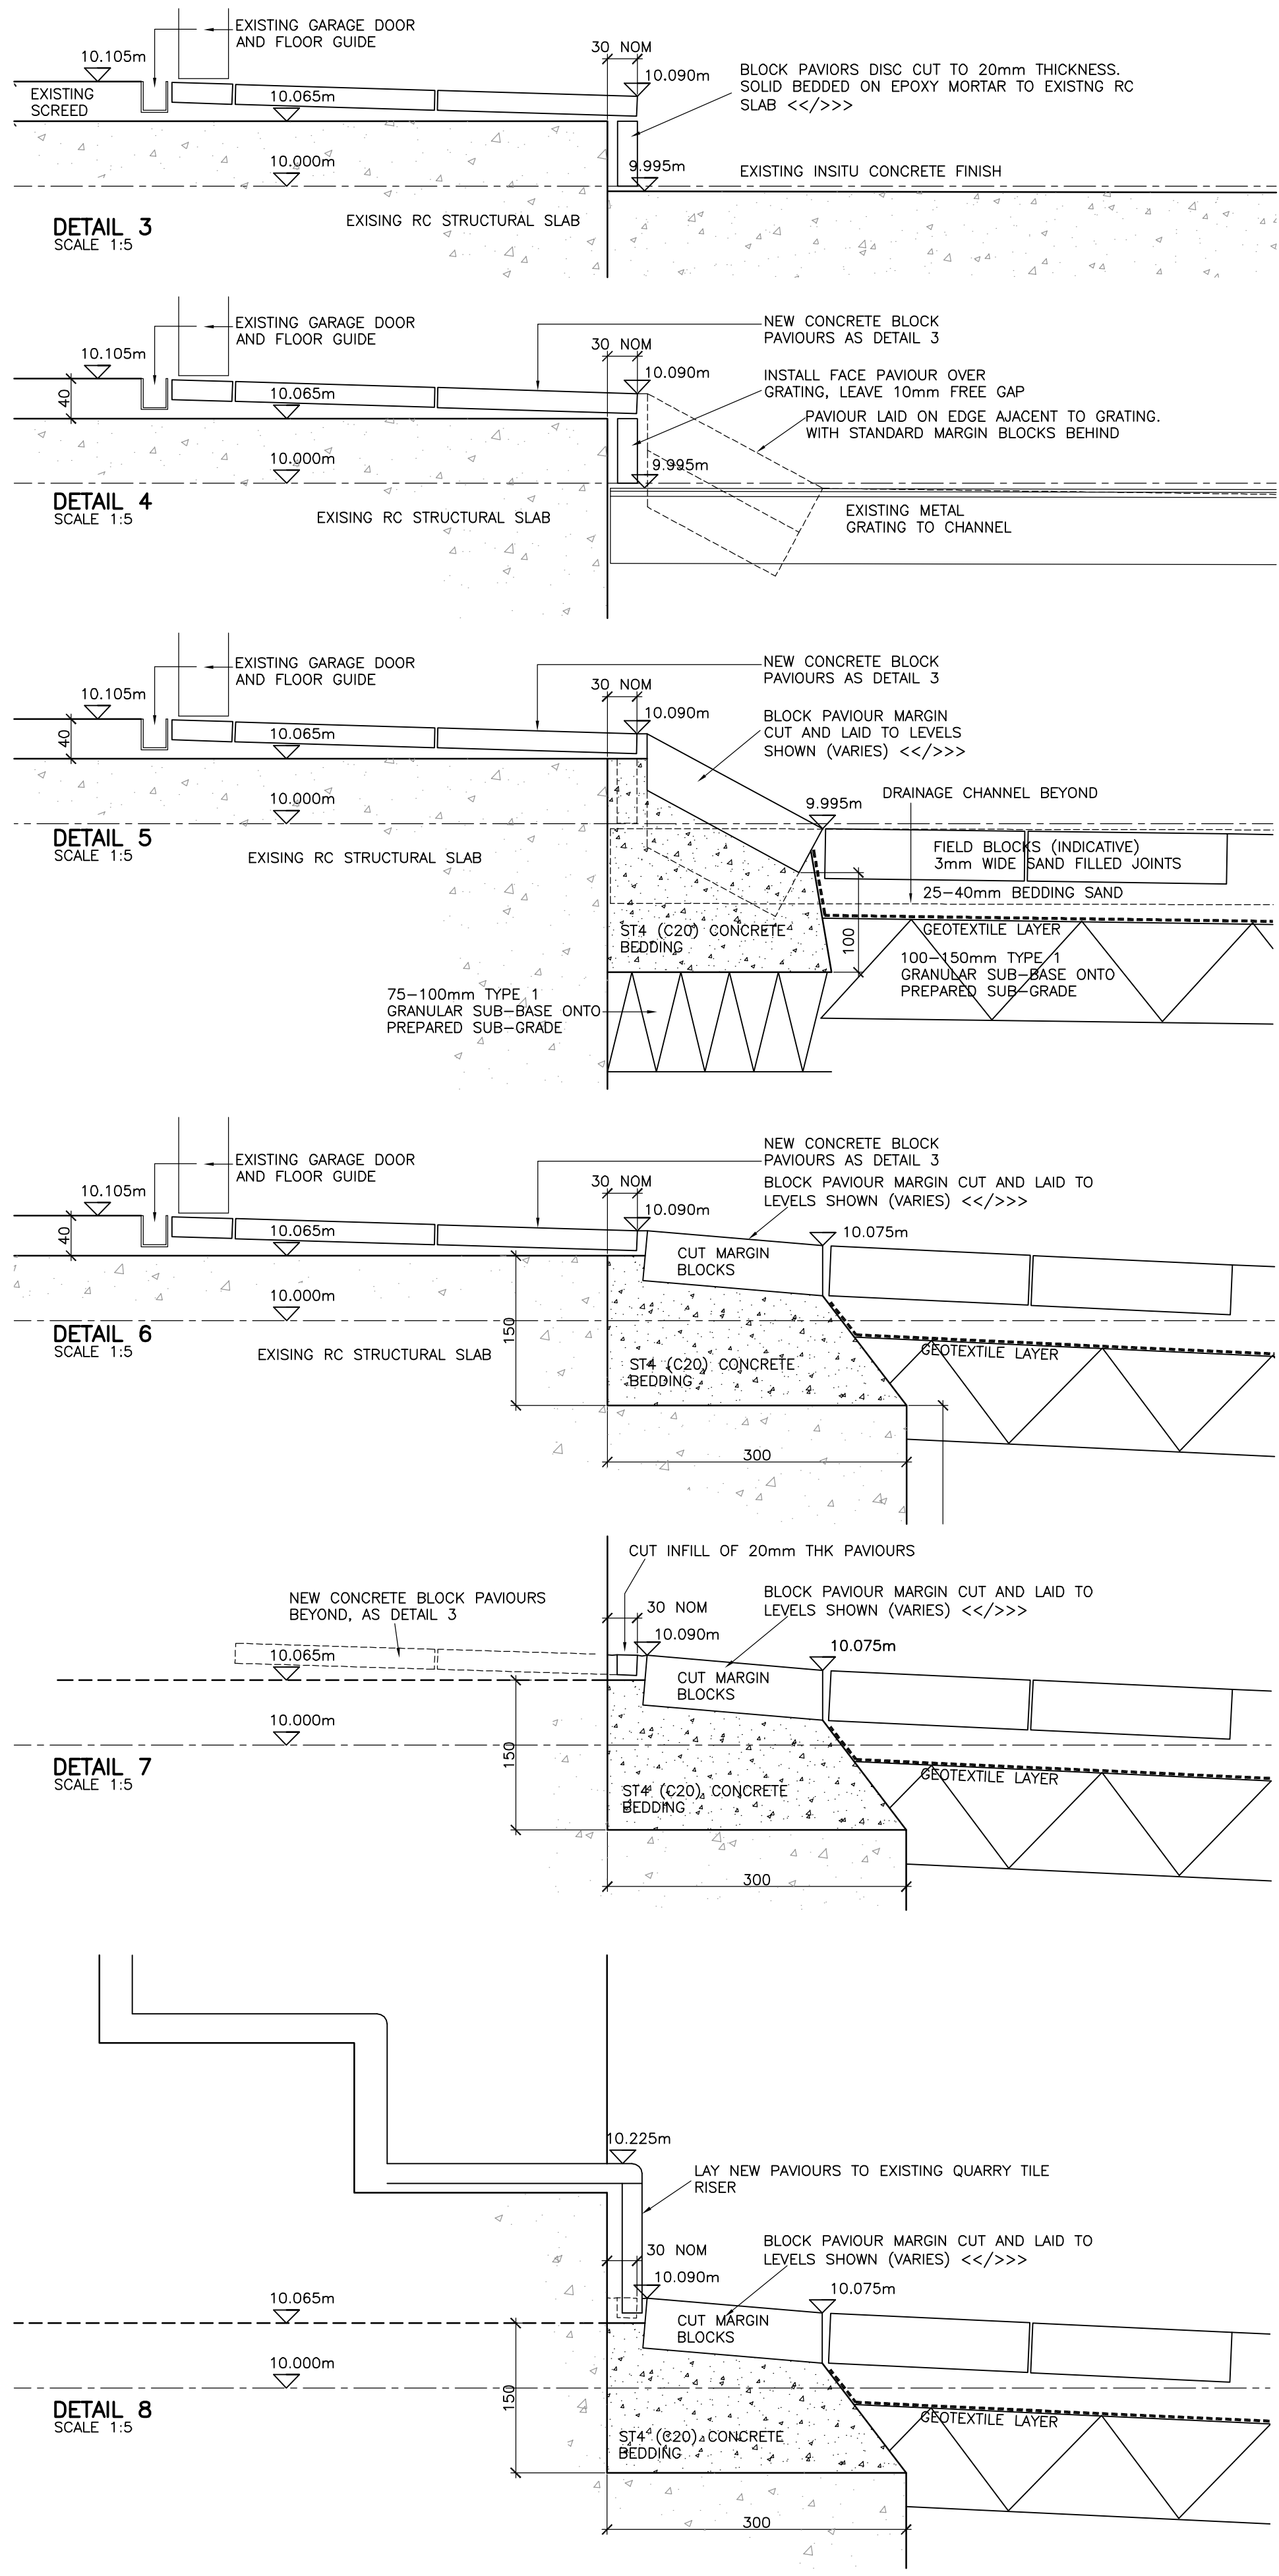

NOTES

FIGURED DIMENSIONS MUST BE TAKEN IN PREFERENCE TO SCALED DIMENSIONS

CONTRACTORS, SUB-CONTRACTORS AND SUPPLIERS MUST VERIFY ALL DIMENSIONS ON SITE BEFORE COMMENCING ANY WORK OR MAKING ANY SHOP DRAWINGS.

THIS DRAWING IS TO BE READ IN CONJUNCTION WITH STRUCTURAL, MECHANICAL AND ELECTRICAL DRAWINGS AND ALL OTHER RELEVANT INFORMATION. ANY DISCREPANCIES ARE TO BE REPORTED TO THE ARCHITECTS.

ALL DIMENSIONS AND DETAILS HAVE BEEN TAKEN FROM EXISTING RECORDS. THE CONTRACTOR IS REQUIRED TO CHECK DIMENSION AND DETAILS ON SITE.

SPECIFICATION REFERENCES:

E10/
Q20/
Q24/
Z SECTIONS AS APPROPRIATE

TENDER

Rev	Date	Description	By
-	-	-	-

Bickerdike Allen Partners
121 Salusbury Road London NW6 6RG
Tel: (0207) 625 4411 Fax: (0207) 625 0250
e-mail: mail@bickerdikeallen.com

Project
REMEDIAL WORKS
38 MILLFIELD LANE, LONDON N6 6JB

Title
EXTERNAL WORKS
PROPOSED DETAILS

Drawn	Checked	Apprvd	Job ref	Pha
GJ			6822	B

Date	Scale	Status	Rev
30/3/09	1:20 1:5	T	AA8-02