

NOTE: - All dimensions are to be confirmed on site. - Any discrepancies are to be brought to the attention of the Architect before the work is carried-out.

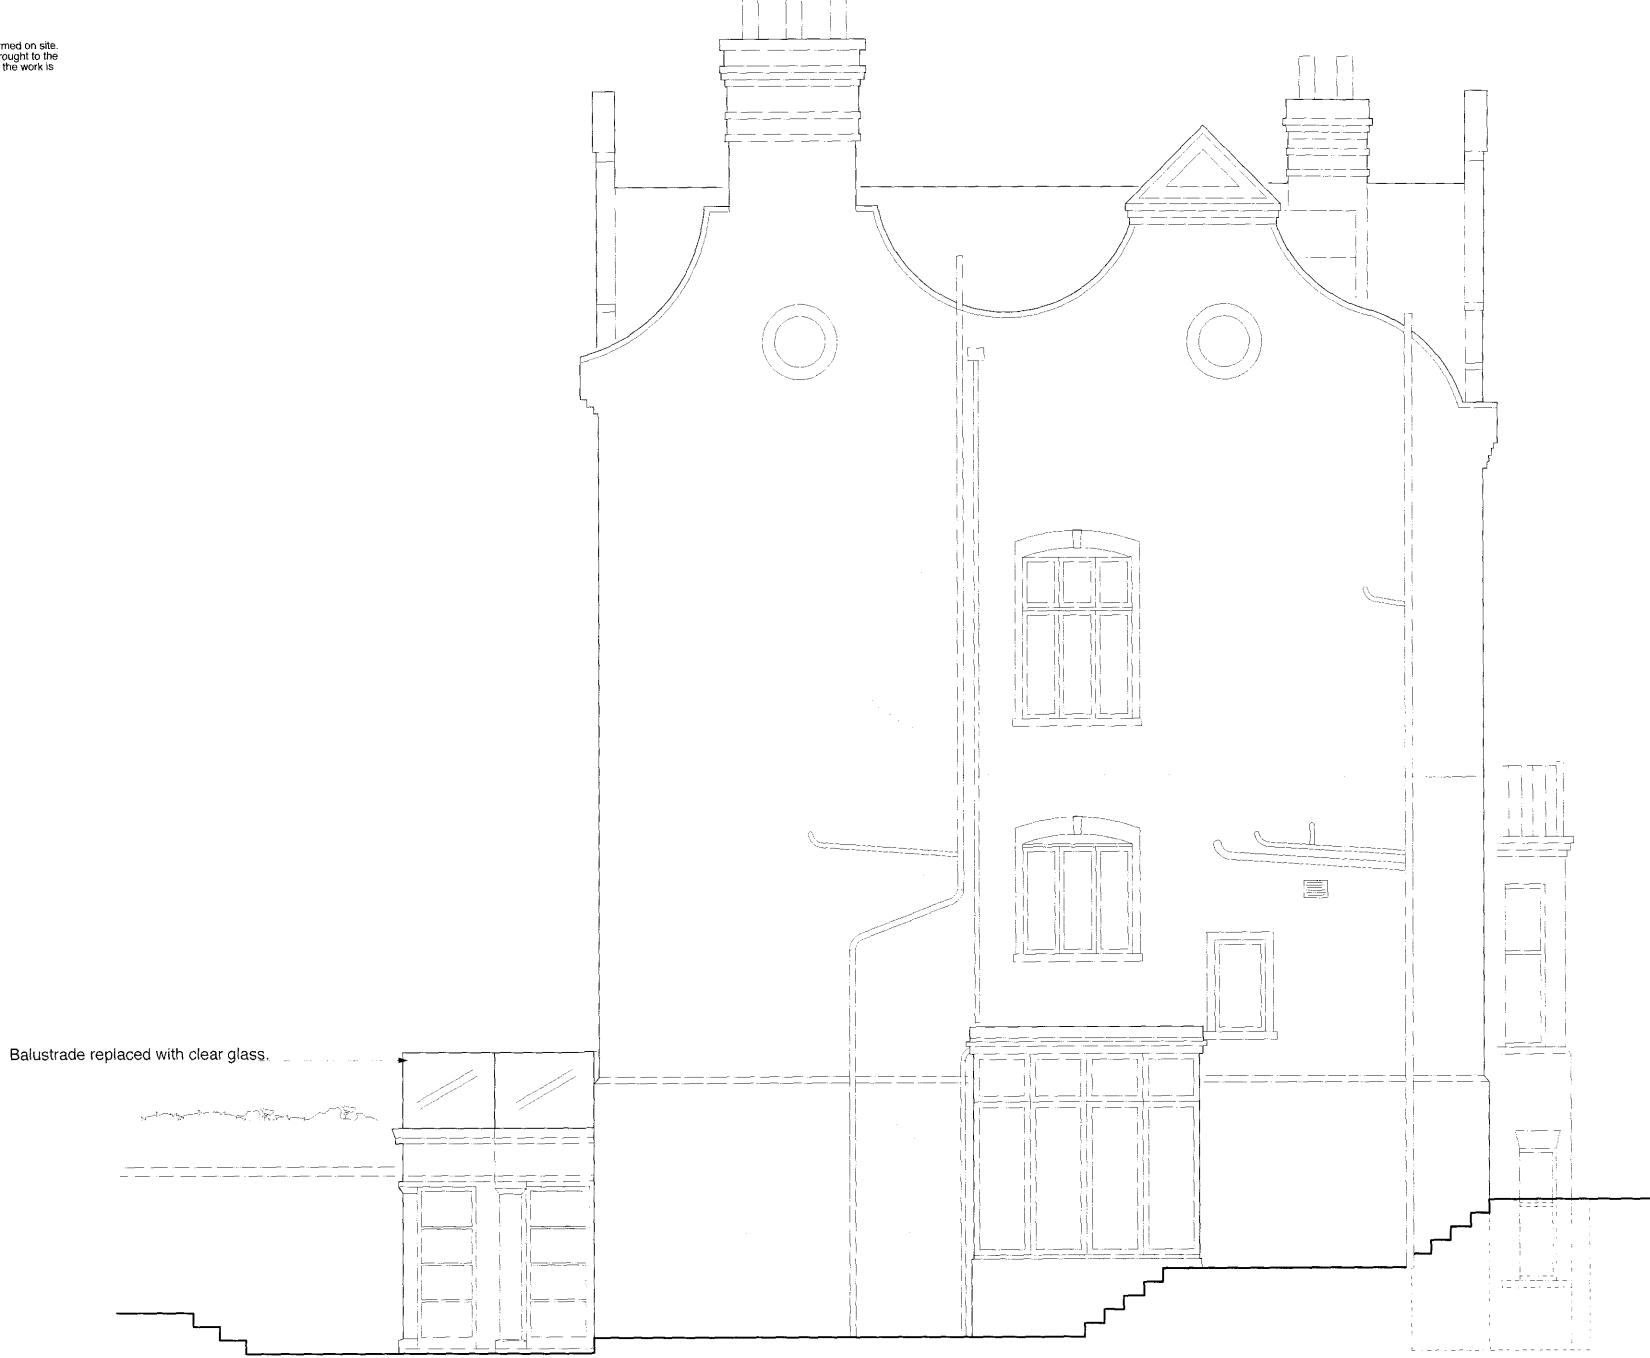

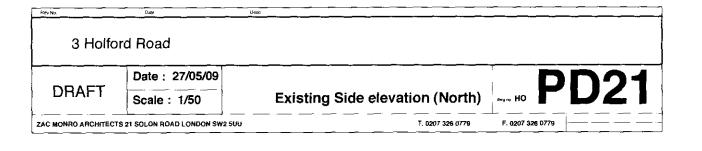

0m 1m 2m 3m