


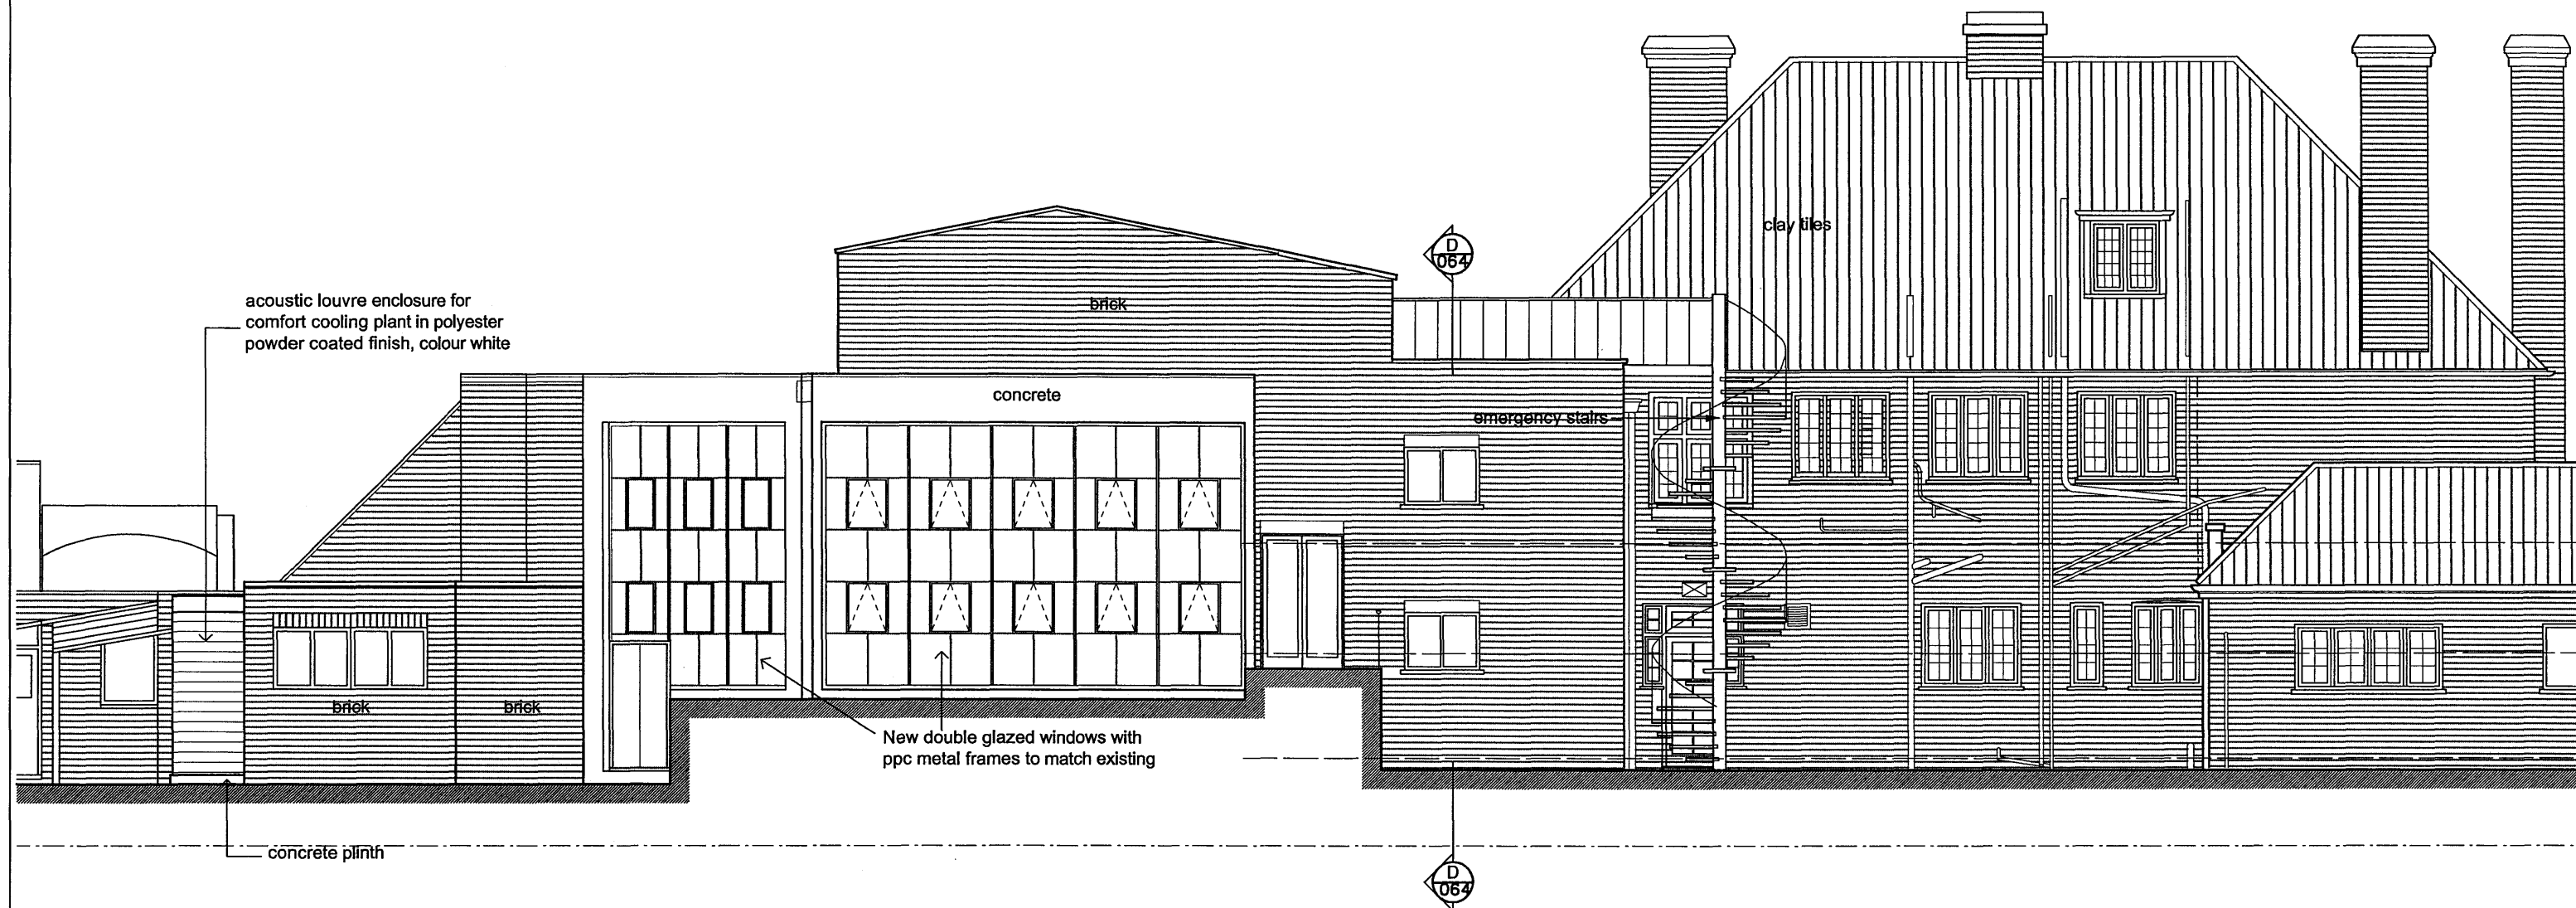

PLANNING APPLICATION

DATE	REVISION	NO.	THIS DRAWING IS NOT TO BE SCALED, ONLY FIGURED DIMENSIONS ARE TO BE FOLLOWED (UNLESS THE DRAWING IS PART OF A PLANNING APPLICATION). CONTRACTORS ARE TO CHECK ALL DIMENSIONS BEFORE WORK COMMENCES, AND REFER ANY APPARENT DISCREPANCY TO THE ARCHITECT. THIS DRAWING IS THE SOLE PROPERTY OF M.R PARTNERSHIP LIMITED, AND MAY NOT BE COPIED OR REPRODUCED IN ANY MANNER WHATSOEVER WITHOUT THE OWNERS WRITTEN CONSENT. (c) COPYRIGHT.	PROJECT				
				BELSIZE SQUARE SYNAGOGUE				
			M•R PARTNERSHIP ARCHITECTS & INTERIOR DESIGNERS 41 FOLEY STREET TEL: (020) 7631 5405 LONDON W1W 7TS FAX: (020) 7631 5186	DRAWING				
				PROPOSED ELEVATION BELSIZE SQUARE NORTH				
				DATE:	DRAWN:	SCALE:	DWG No.	REV No.
				July 2009	CAD	1:1000A3	2701066	