



New double glazed windows with  
ppc metal frames to match existing

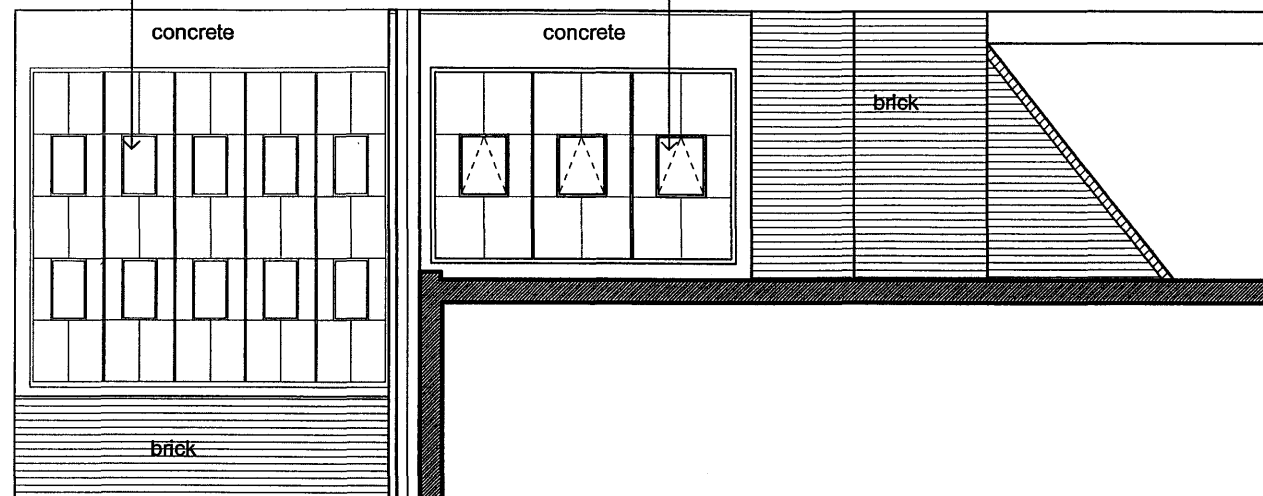


Elevation EE

New double glazed windows with  
ppc metal frames to match existing

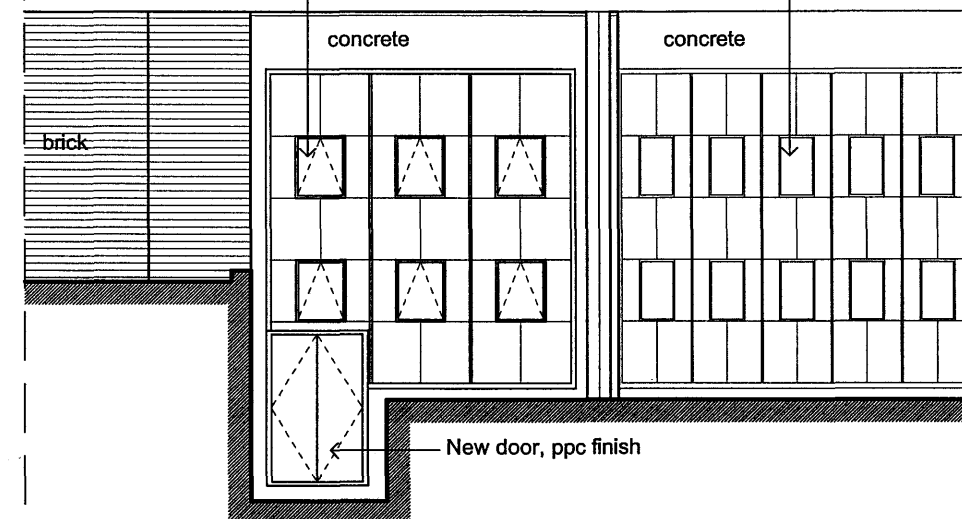

Elevation FF

sloping tile roof

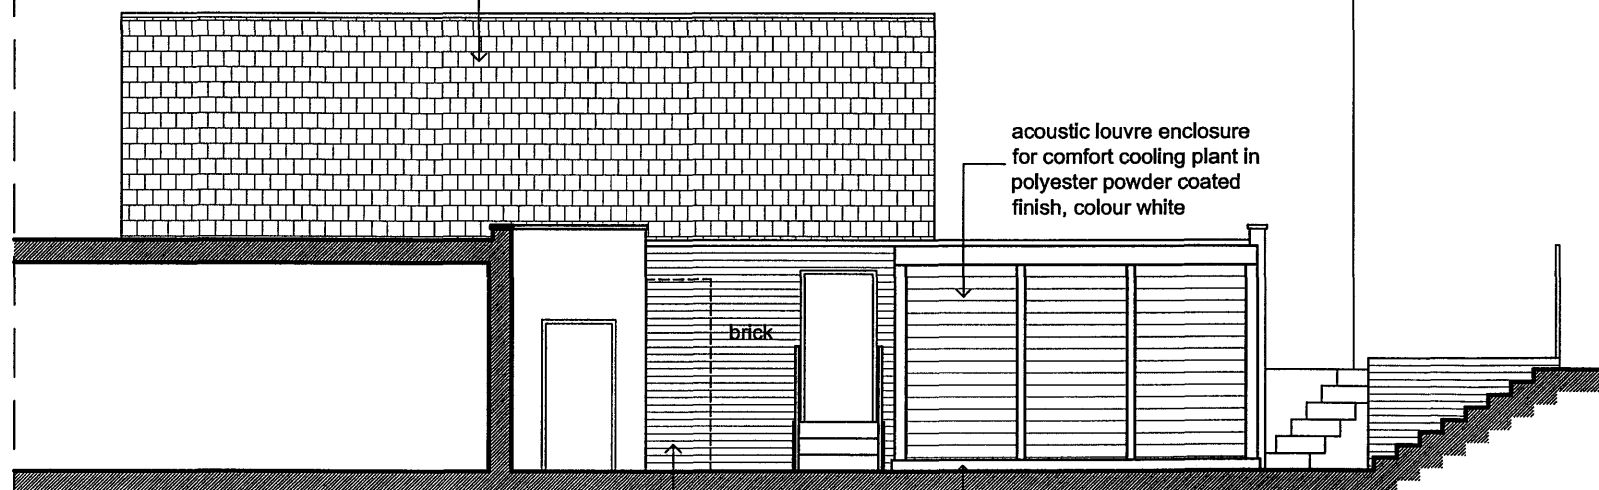

Elevation GG

existing hot water  
cylinder and  
enclosure to be  
removed

concrete plinth

## PLANNING APPLICATION

DATE	REVISION	NO.	THIS DRAWING IS NOT TO BE SCALED, ONLY FIGURED DIMENSIONS ARE TO BE FOLLOWED (UNLESS THE DRAWING IS PART OF A PLANNING APPLICATION). CONTRACTORS ARE TO CHECK ALL DIMENSIONS BEFORE WORK COMMENCES, AND REFER ANY APPARENT DISCREPANCY TO THE ARCHITECT. THIS DRAWING IS THE SOLE PROPERTY OF M.R. PARTNERSHIP LIMITED, AND MAY NOT BE COPIED OR REPRODUCED IN ANY MANNER WHATSOEVER WITHOUT THE OWNERS WRITTEN CONSENT. (c) COPYRIGHT.	PROJECT
				<b>BELSIZE SQUARE SYNAGOGUE</b>
				DRAWING <b>PROPOSED ELEVATIONS</b>
DATE: July 2009	DRAWN: CAD	SCALE: 1:100	DWG No. <b>2701067</b>	REV No. <b>1</b>

**M•R PARTNERSHIP**  
ARCHITECTS & INTERIOR DESIGNERS

41 FOLEY STREET TEL: (020) 7631 5405  
LONDON W1W 7TS FAX: (020) 7631 5186