


EXISTING ELEVATION A-A
SCALE 1:50

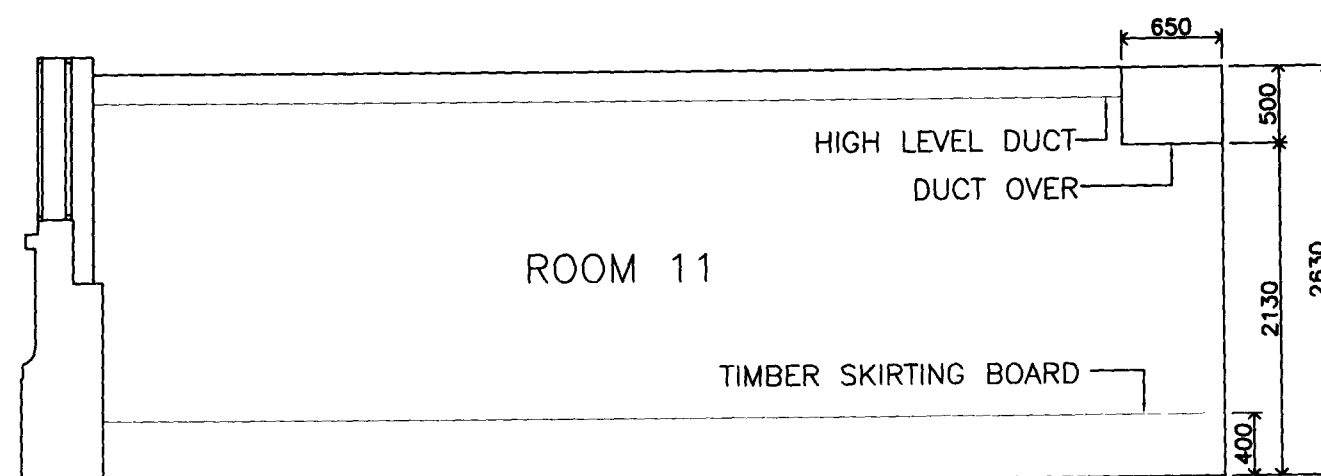

EXISTING ELEVATION B-B
SCALE 1:50

ASSOCIATED DRAWINGS

No.

TITLE

NOTES

1. NO DIMENSIONS ARE TO BE SCALED FROM THIS DRAWING.

SERIAL

DESCRIPTION

AUTH

DATE

AMENDMENTS

CLIENT

THE RELIGIOUS
SOCIETY OF FRIENDS

JOB LOCATION

FRIENDS MEETING HOUSE
EUSTON ROAD
LONDON, NW1

DRAWING TITLE

EXISTING ELEVATION
A-A, B-B

DRAWING No

09.1295.02

SCALE
1:50

DATE
10 AUGUST 09



THOMAS & THOMAS

CHARTERED BUILDING SURVEYORS

30a GREEN LANE

NORTHWOOD, MIDDLESEX, HA6 2QB

TEL: 020 8560 9404

EMAIL: mail@ttsurveyors.co.uk

DRAWN BY
J.W.CALLARD

CHECKED

SIG.