


PROPOSED ELEVATION Y-Y  
SCALE 1:50

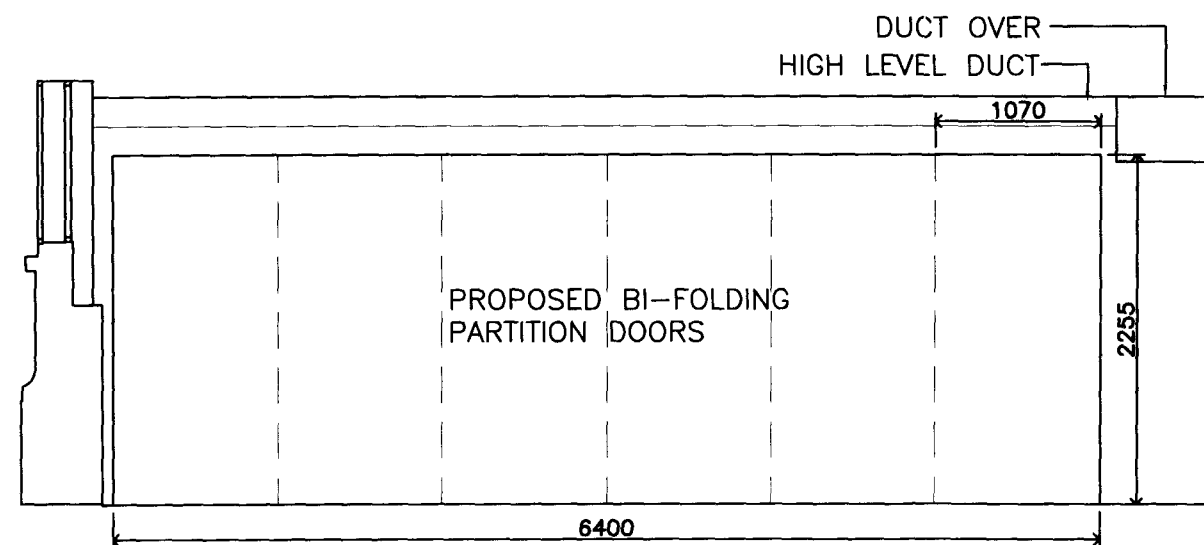

PROPOSED ELEVATION Z-Z  
SCALE 1:50

# ASSOCIATED DRAWINGS

No.	TITLE

## NOTES

1. NO DIMENSIONS ARE TO BE SCALED FROM THIS DRAWING.

SERIAL	DESCRIPTION	AUTH	DATE
--------	-------------	------	------

## AMENDMENTS

CLIENT  
THE RELIGIOUS SOCIETY OF FRIENDS

JOB LOCATION  
FRIENDS MEETING HOUSE  
EUSTON ROAD  
LONDON, NW1

DRAWING TITLE  
PROPOSED ELEVATION  
Y-Y, Z-Z

DRAWING No  
09.1295.04

SCALE  
1:50

DATE  
10 AUGUST 09



**THOMAS & THOMAS**

CHARTERED BUILDING SURVEYORS

30a GREEN LANE

NORTHWOOD, MIDDLESEX, HA6 2QB

TEL: 020 8560 9404

EMAIL: mail@ttsurveyors.co.uk

DRAWN BY J.W.CALLARD	CHECKED	SIG.
-------------------------	---------	------