



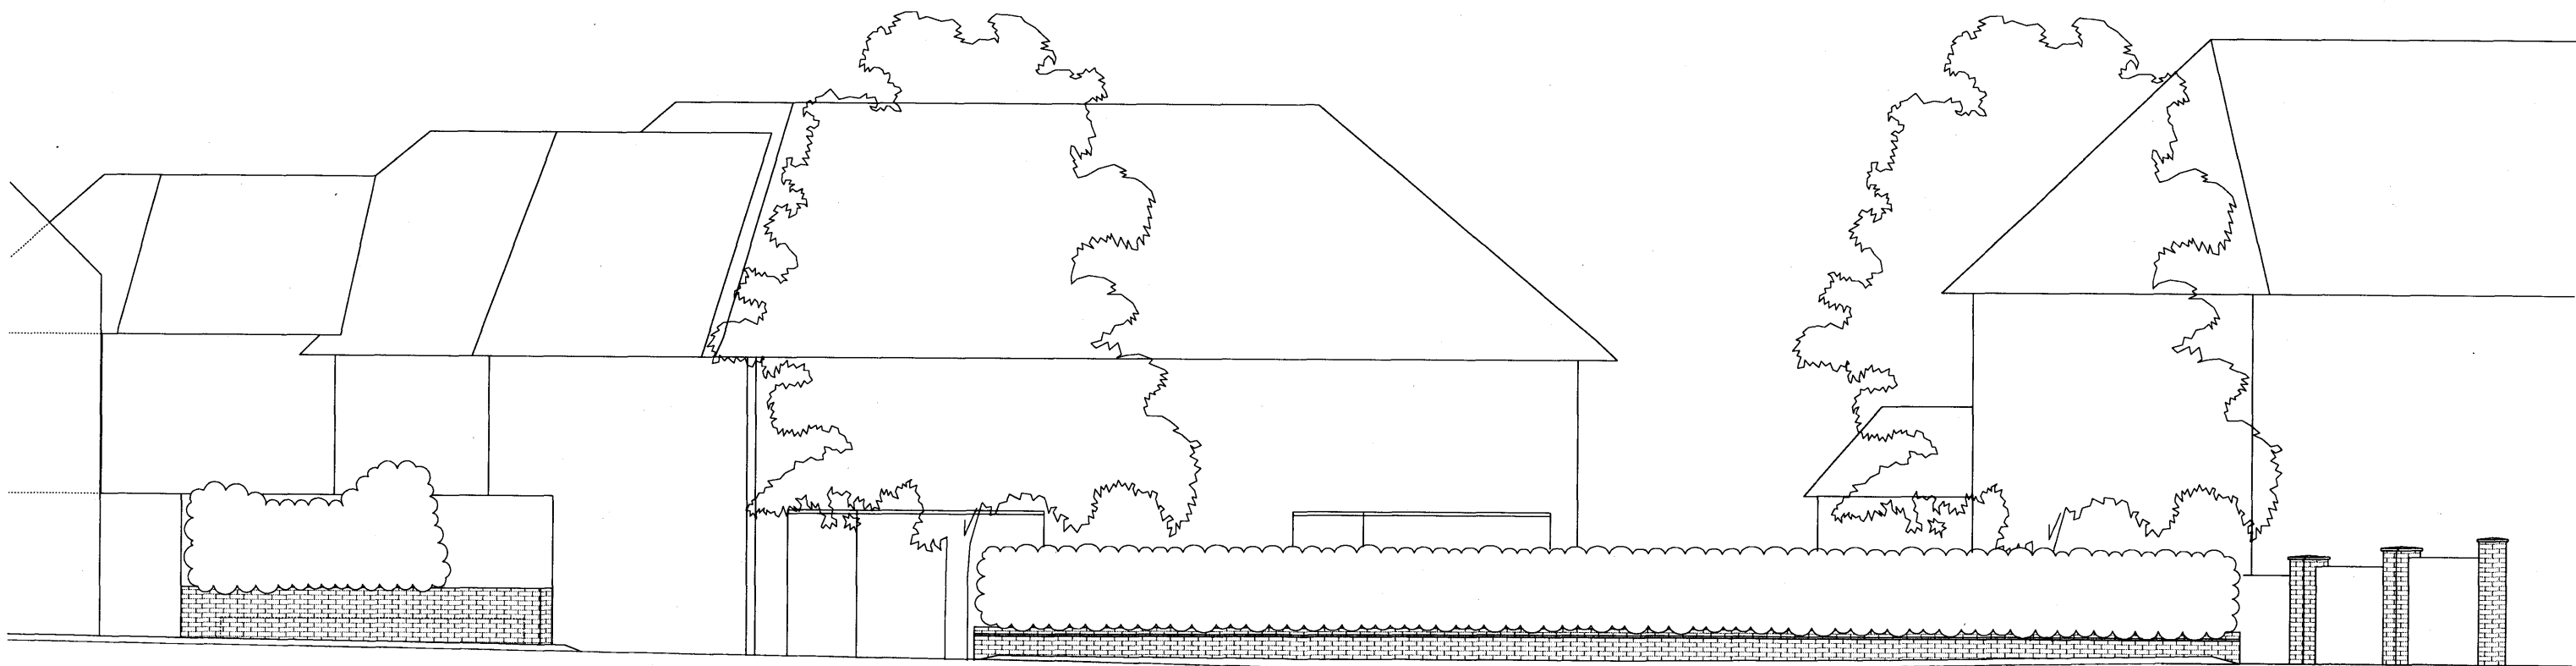

DATUM +50.00 M

DATUM +50.00 M

RECEIVED
- 4 AUG 2009

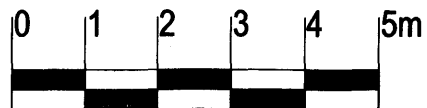

A1 FOR PLANNING

Revisions:	Date: June 2009 Scale: 1:50 Drawn: AB	Drawing No: 5059/21 Drawing Title: Street Elevation As Existing	Project: 25 BRACKNELL GARDENS LONDON NW3	studio DAR architects 40 Coda Centre Munster Rd London SW6 6AW t: 020 7384 5590 e: office@studiodar.co.uk f: 020 7386 9454
------------	---	--	---	--