


TYPICAL SECTION THROUGH GATE PIER
1:50 scale



TYPICAL SECTION THROUGH GATE
(SHOWING RELATIONSHIP TO PIER
BEHIND)
1:50 scale

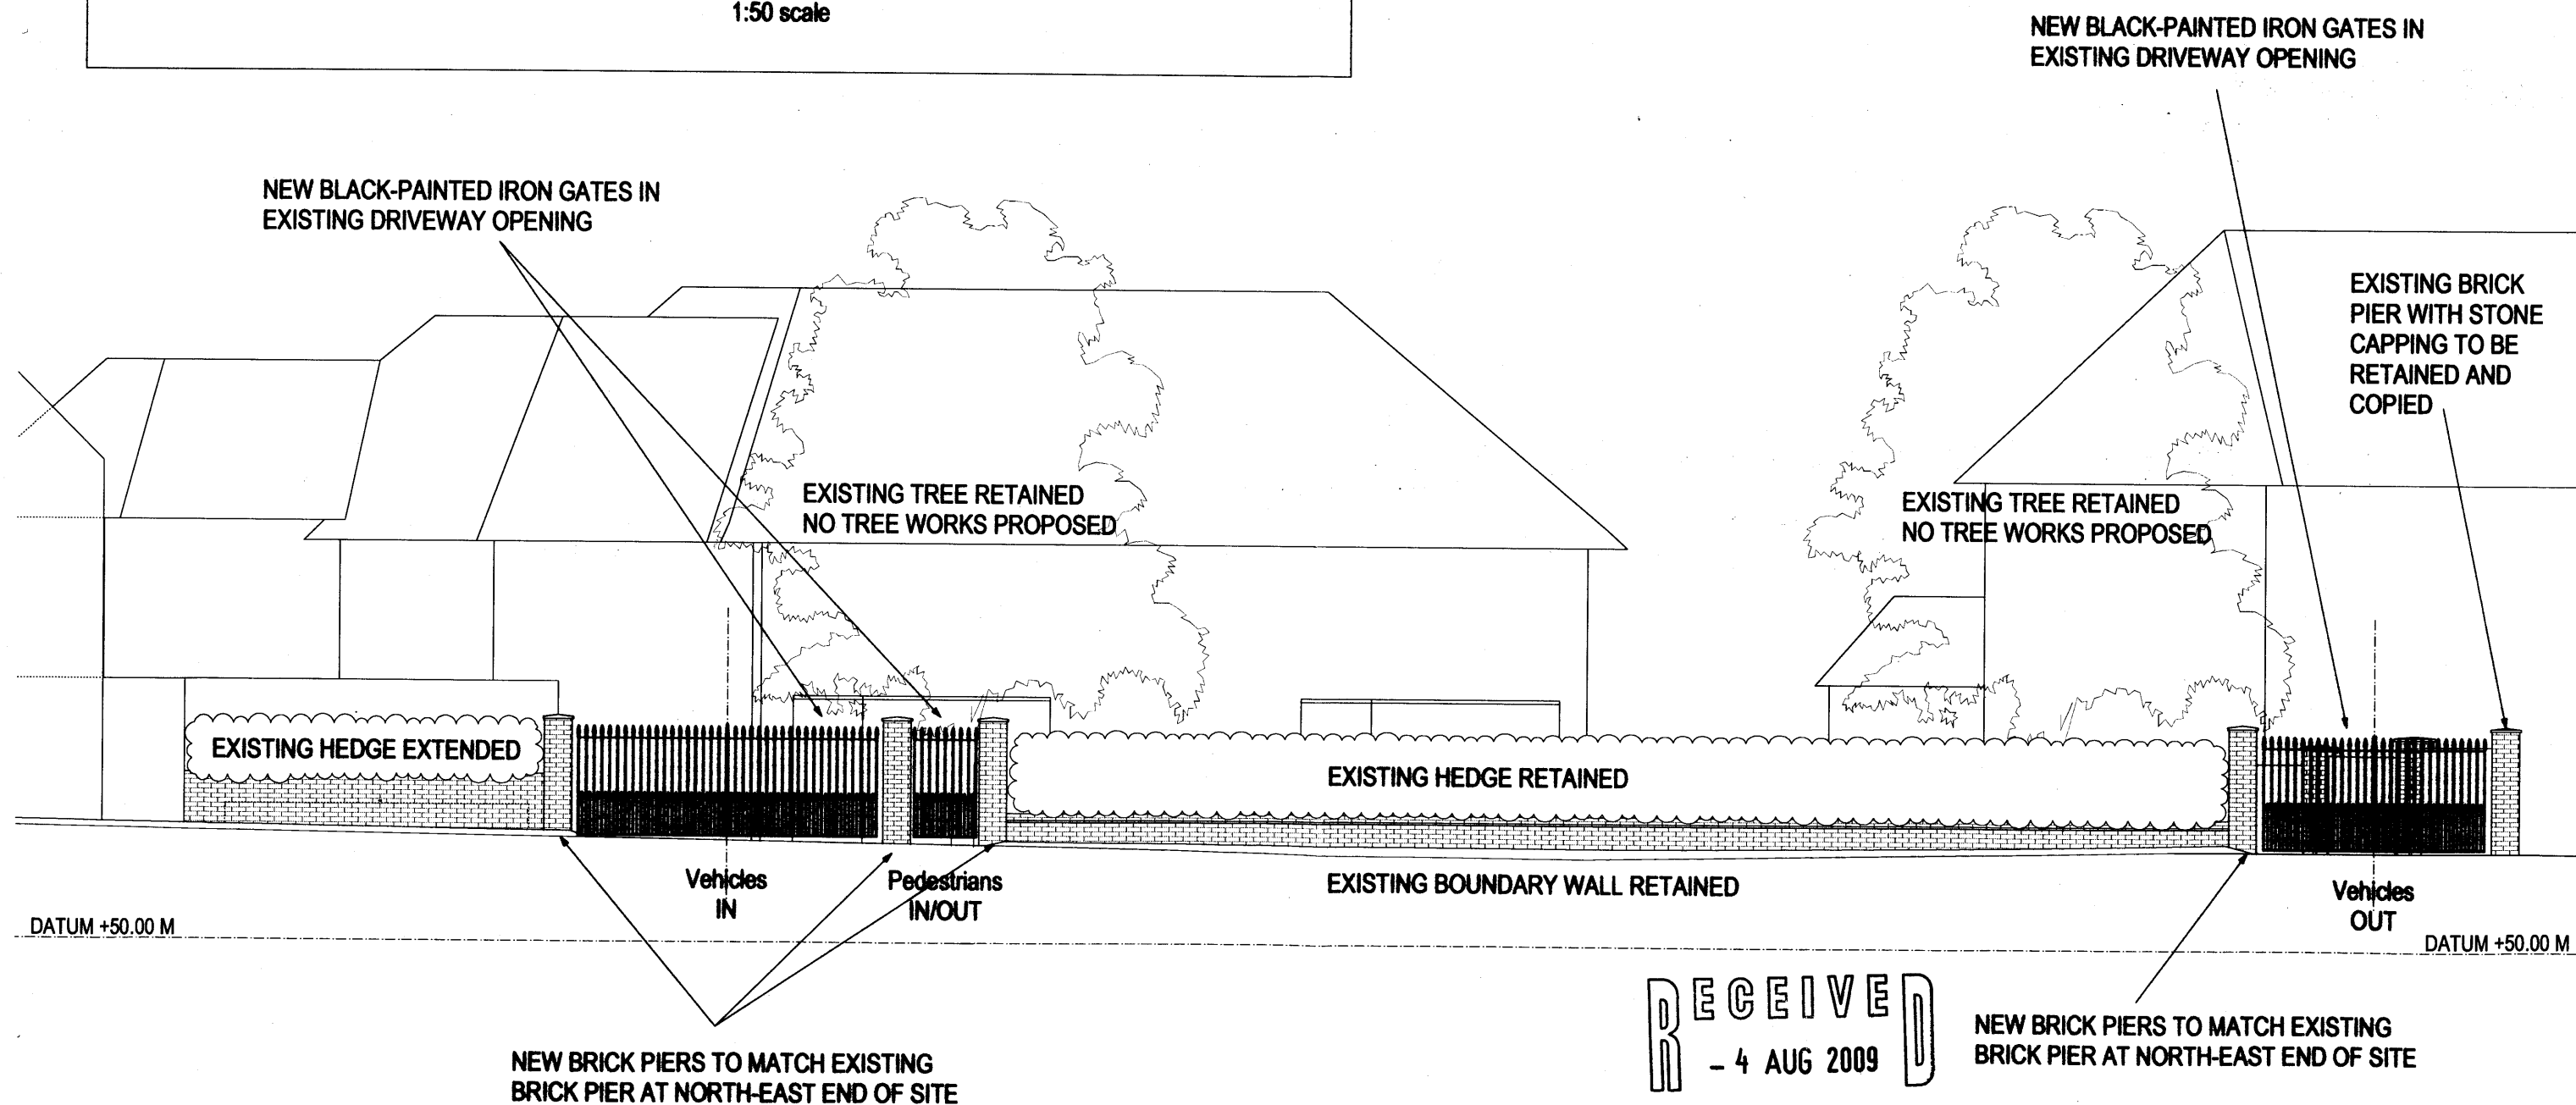


DATUM +50.00 M

DATUM +50.00 M

RECEIVED
- 4 AUG 2009

NEW BRICK PIERS TO MATCH EXISTING
BRICK PIER AT NORTH-EAST END OF SITE

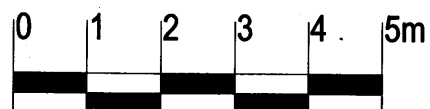

A1

FOR PLANNING

Revisions:	Date: June 2009	Drawing No: 5059/23	Project:	studio DAR architects
	Scale: 1:50	Drawing Title: Street Elevation As Proposed & Typical Gate and Pier Details		40 Coda Centre Munster Rd London SW6 6AW
	Drawn: AB			t: 020 7384 5590 f: 020 7386 9454
				e: office@studiodar.co.uk

Copyright: This product is protected by the provision of the Copyright, Design and Patents Act 1988

Contractor must verify all dimensions on site before commencing any work or making any shop drawings