


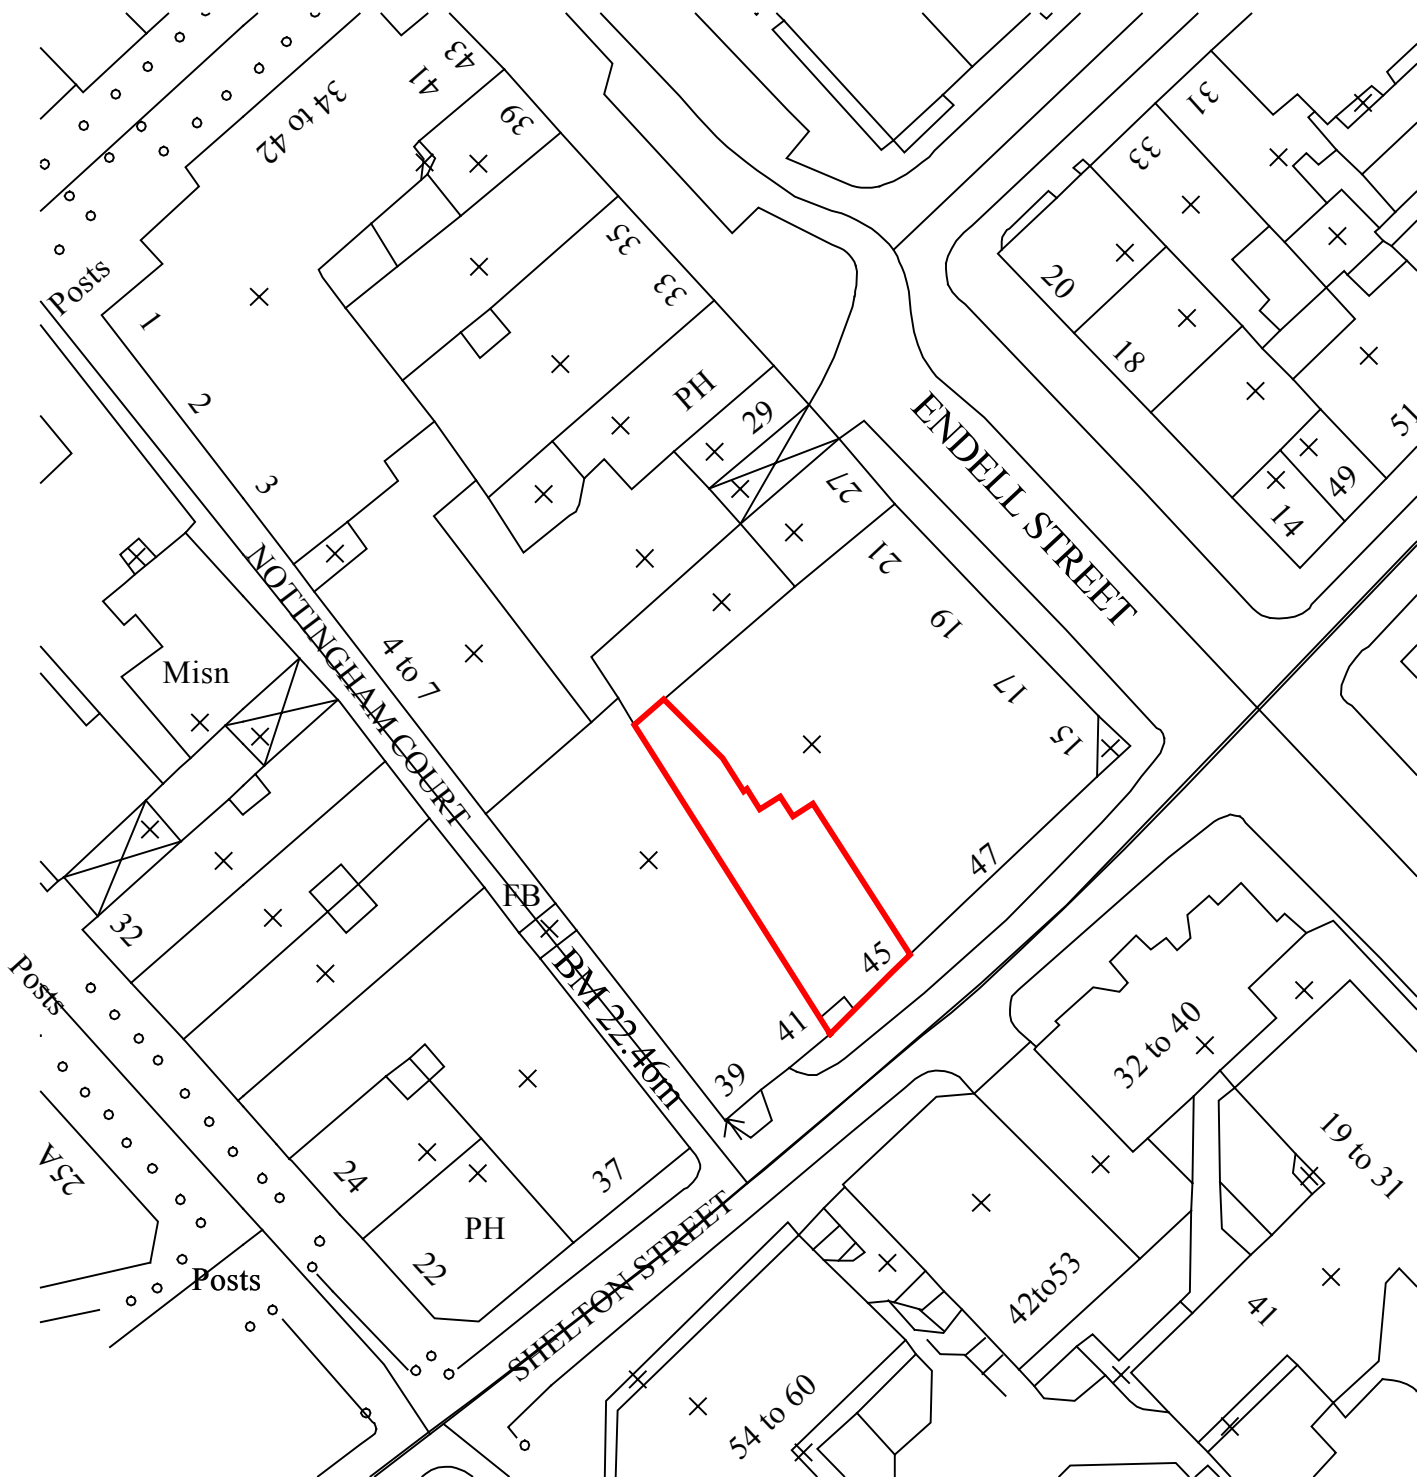

Notes: NORTH ^ ALL SCALES/DIMENSIONS FOR PLANNING PURPOSES ONLY	
DRAWING TITLE	
Location Plan	
ADDRESS	
43 Shelton Street London WC2	
PROJECT NAME	DATE
Alterations	June 2009
	SCALE
	1:500 @ A4
CLIENT	DRAWING NO.
Shaftesbury Covent Garden Ltd	19525-OS
 1 SANDWICH STREET LONDON WC1H 9PF	