



**01** SCALA ST ELEVATION  
SCALE 1:50

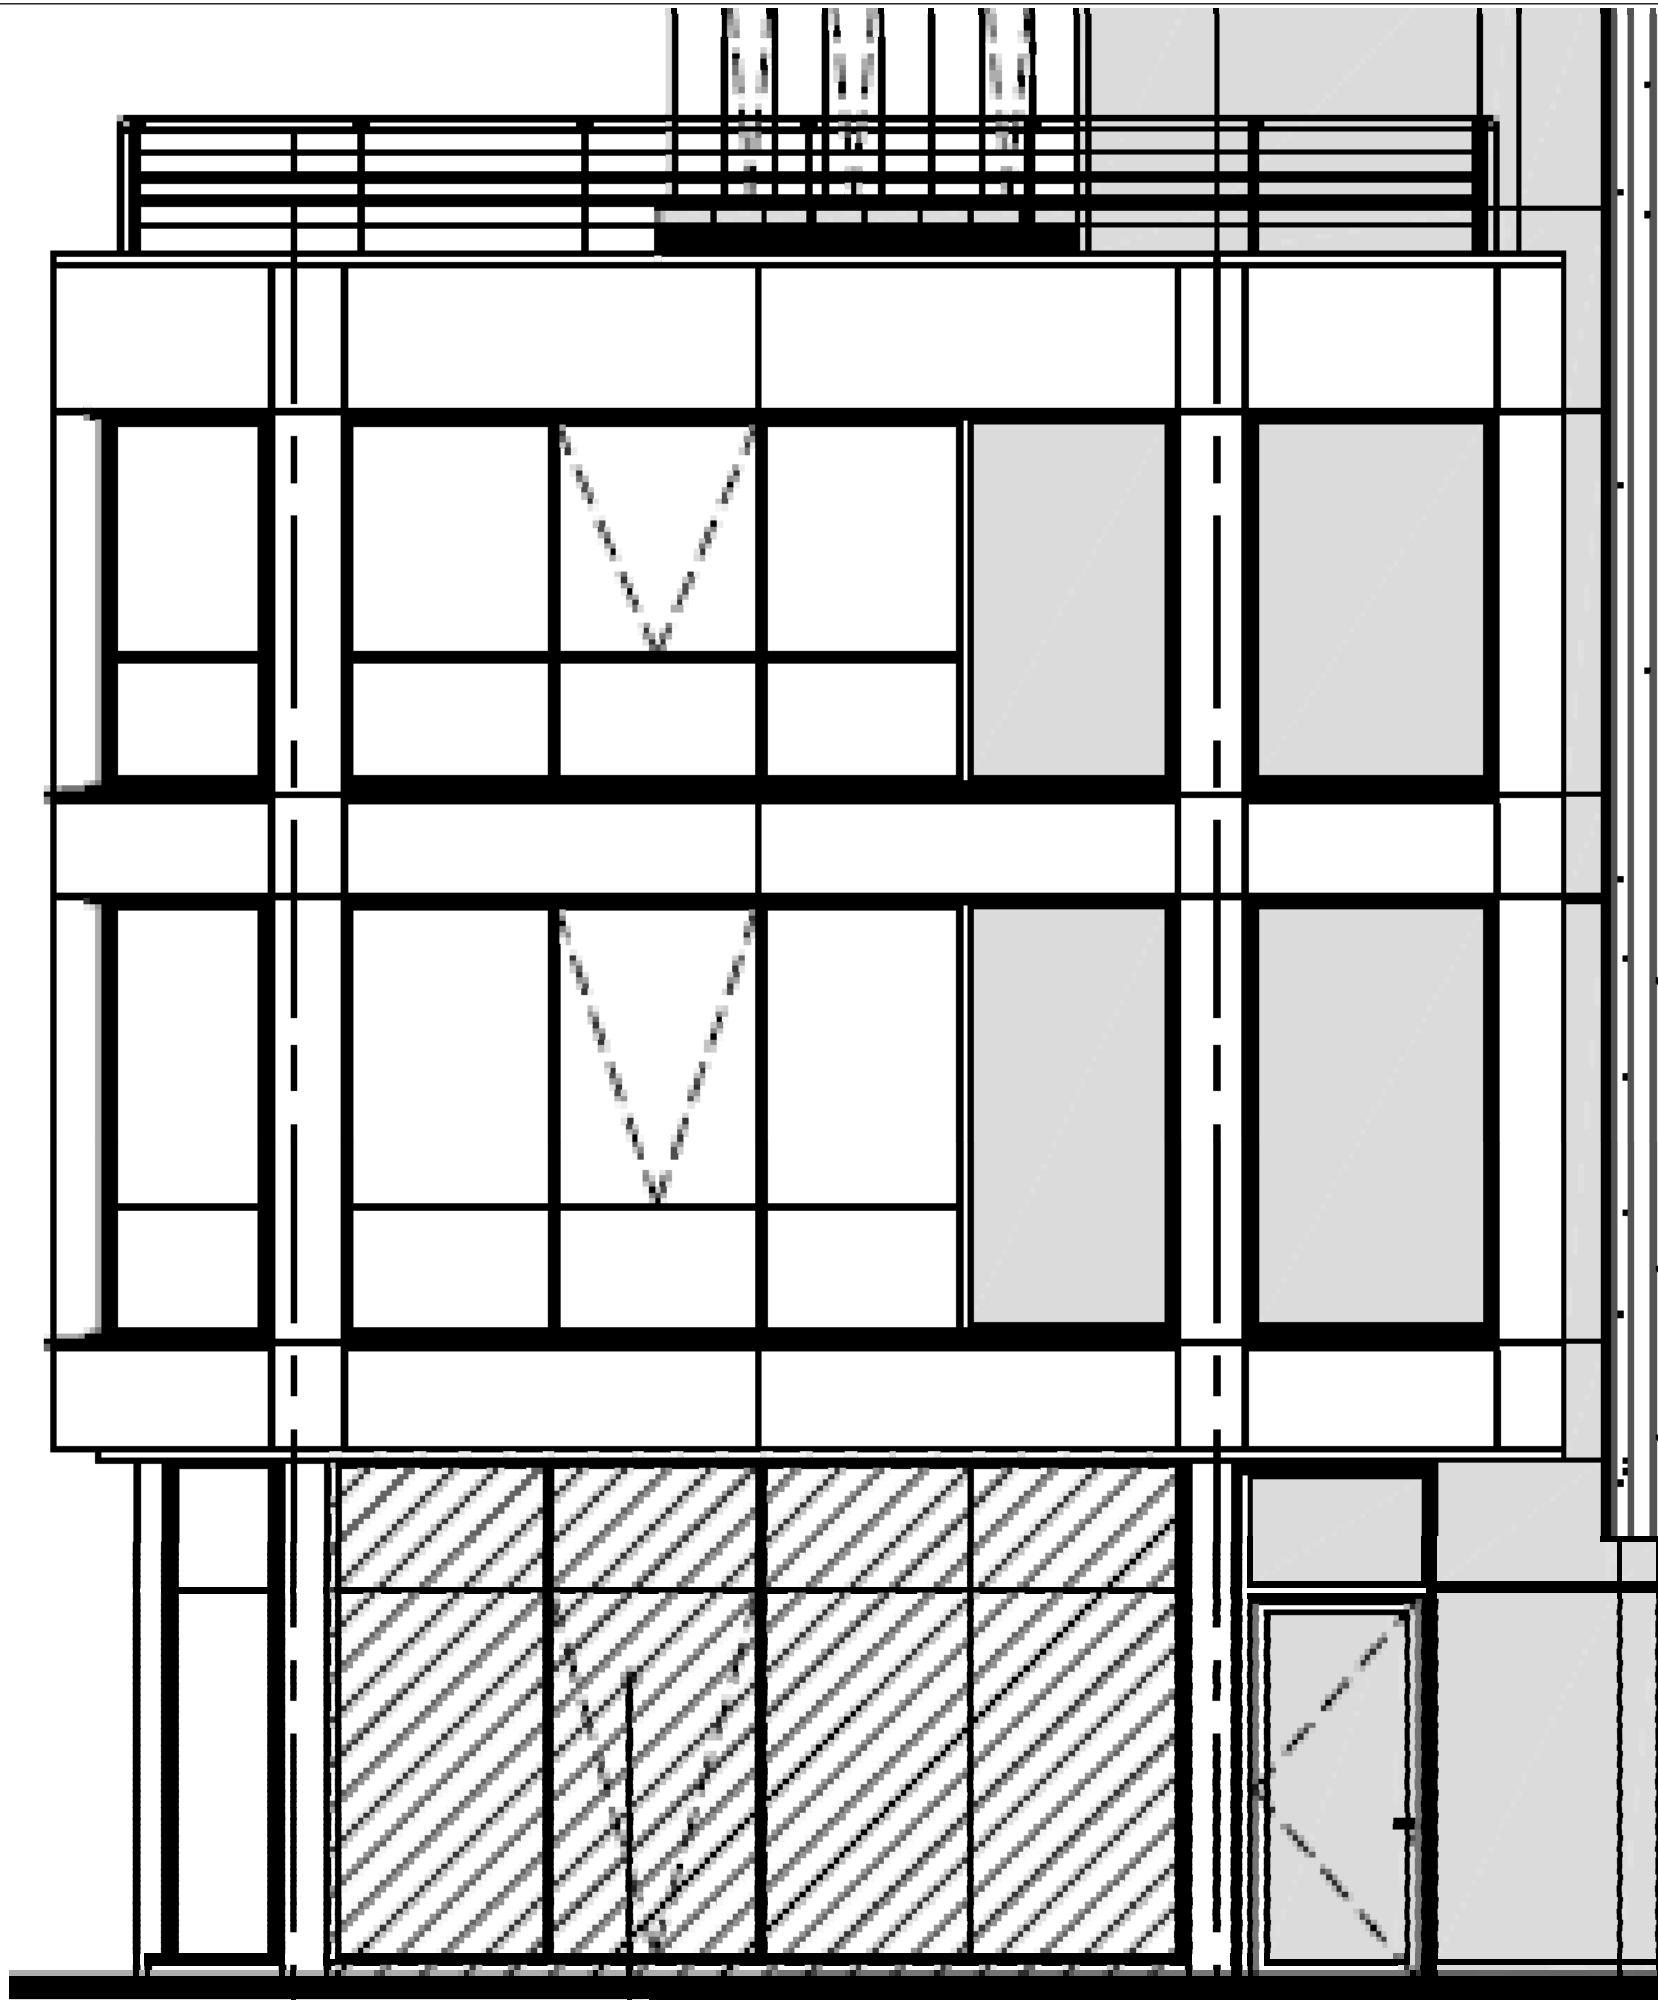

**02** CHARLOTTE ST ELEVATION  
SCALE 1:50

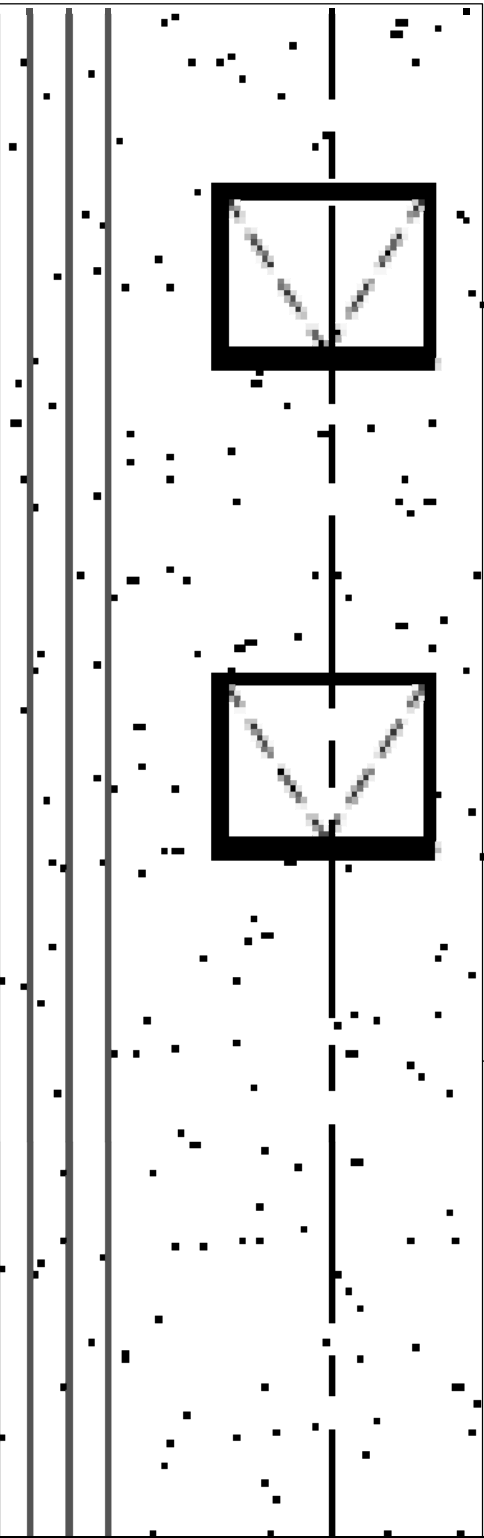

gebler tooth architects  
62 Glenham Road  
London SW13 9JJ  
Tel-0208 600 2800  
Fax-0208 600 2849  
EMAIL-info@geblertoath.co.uk

Project Name  
BRITISH OLYMPIC ASSOCIATION  
60 CHARLOTTE ST W1T 2NU

Title  
ELEVATIONS  
AS EXISTING

|                        |                |                          |
|------------------------|----------------|--------------------------|
| Scale<br>1:50@A3       | Drawn By<br>PF | Drawn Date<br>20/08/2009 |
| Drawing No.<br>511-015 | Revision<br>-  |                          |