



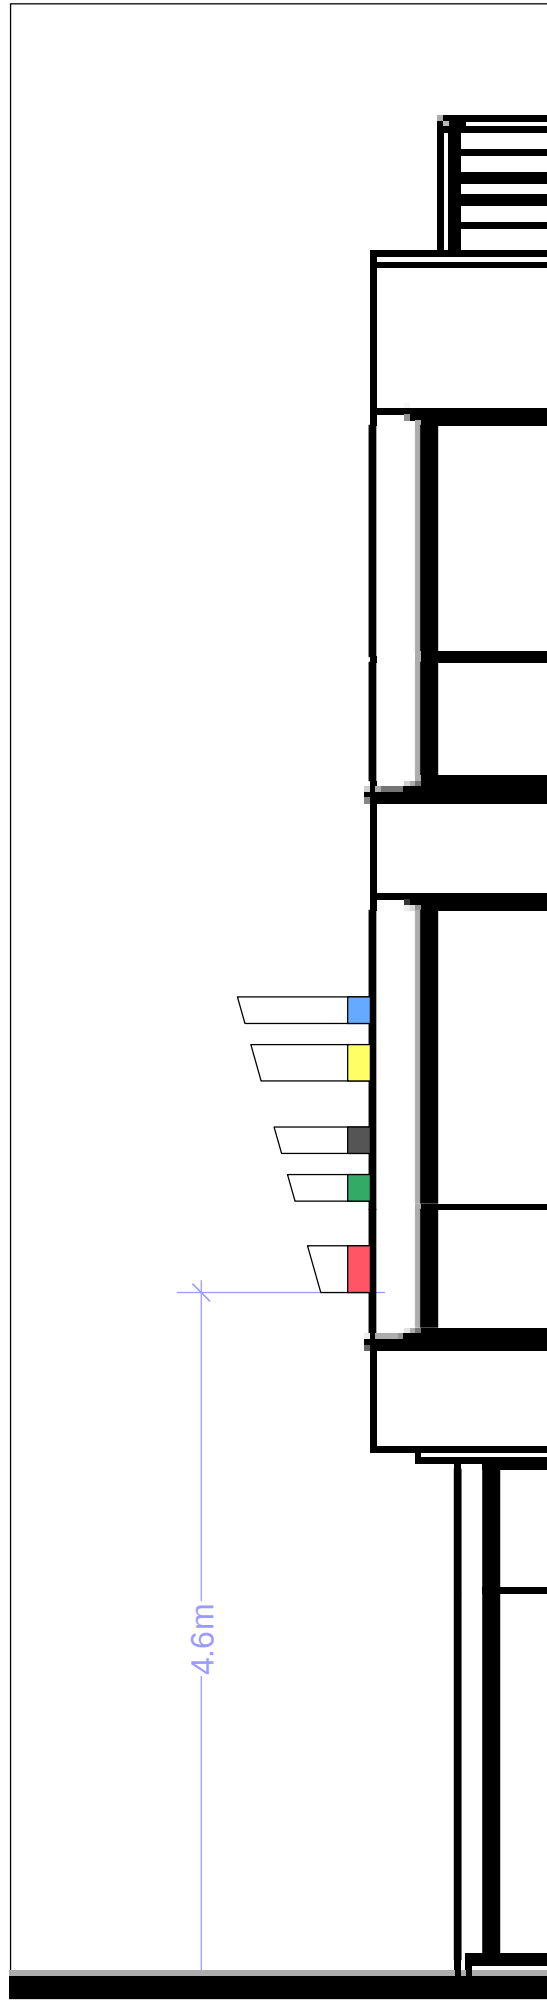

**01** SCALA ST ELEVATION  
SCALE 1:50

ISO A3 Landscape - Side

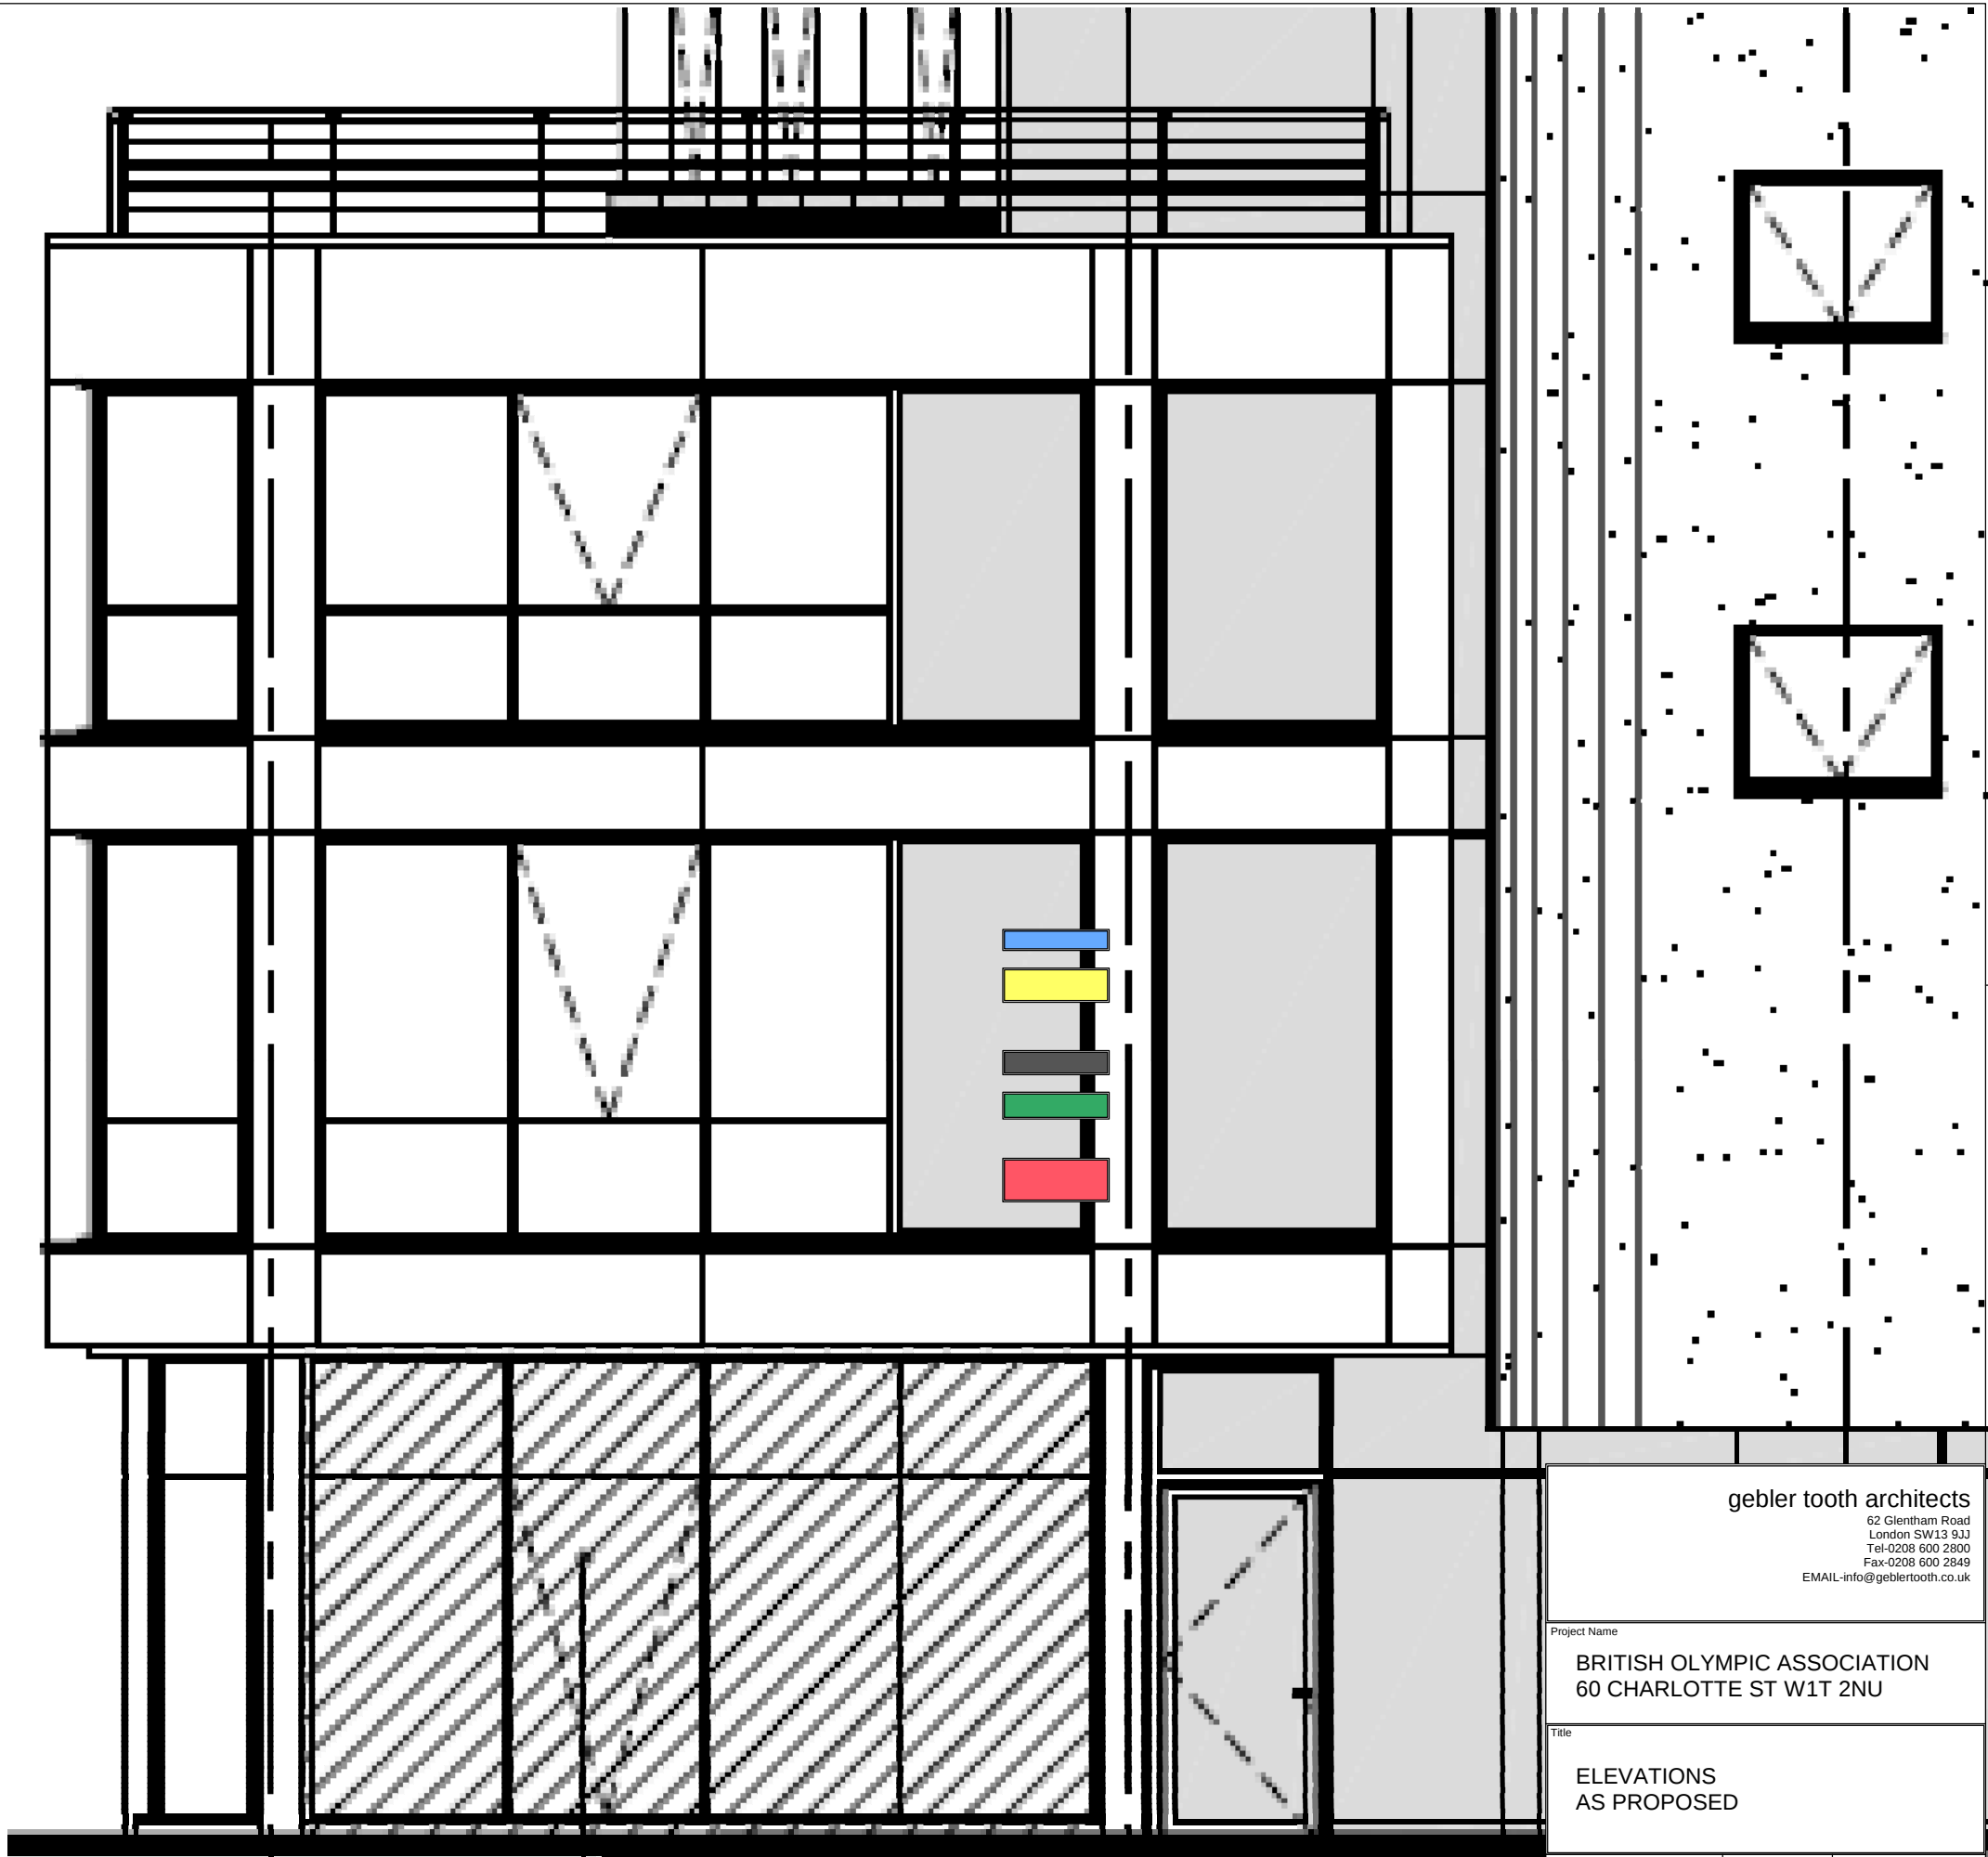

**02** CHARLOTTE ST ELEVATION  
SCALE 1:50

gebler tooth architects

62 Glenthams Road  
London SW13 9JJ  
Tel-0208 600 2800  
Fax-0208 600 2849  
EMAIL-info@gebler.tooth.co.uk

Project Name

BRITISH OLYMPIC ASSOCIATION  
60 CHARLOTTE ST W1T 2NU

Title

ELEVATIONS  
AS PROPOSED

Scale

1:50@A3

Drawn By

PF

Drawn Date

20/08/2009

Drawing No.

511-016

Revision

-