

SR



Development Control
Planning Services
London Borough of Camden
Town Hall
Argyle Street
London WC1H 8ND

Tel 020 7278 4444
Fax 020 7974 1680
Textlink 020 7974 6866

env.devcon@camden.gov.uk
www.camden.gov.uk/planning

Mr Yiannis Pareas
Yiannis Pareas Architects
82 Mill Lane
LONDON
NW6 1NL

Application Ref: **2008/1845/P**
Please ask for: **Cassie Plumridge**
Telephone: 020 7974 **5821**

15 January 2009

Dear Sir/Madam

DECISION

Town and Country Planning Acts 1990 (as amended)
Town and Country Planning (General Development Procedure) Order 1995
Town and Country Planning (Applications) Regulations 1988

Full Planning Permission Granted Subject to a Section 106 Legal Agreement

Address:
38 Hillfield Road
London
NW6 1PZ

Proposal:
Change of use from a single dwellinghouse to a self-contained flat at basement level and a maisonette on the ground, first and second floor including works at basement level.
Drawing Nos: Location Plan; 384/1A; 384/2A; 384/3A; 384/4A; 384/5A; 384/6A; 384/7B; 384/8A; 384/9A; 384/10B; 384/11; 384/12; 384/13.

The Council has considered your application and decided to grant permission subject to the following condition(s):

Condition(s) and Reason(s):

- 1 The development hereby permitted must be begun not later than the end of three years from the date of this permission.

Reason: In order to comply with the provisions of Section 91 of the Town and Country Planning Act 1990 (as amended).



INVESTOR IN PEOPLE

- 2 All new external work shall be carried out in materials that resemble, as closely as possible, in colour and texture those of the existing building, unless otherwise specified in the approved application.

Reason: To safeguard the appearance of the premises and the character of the immediate area in accordance with the requirements of policies S1/ S2, B1 and B7 of the London Borough of Camden Replacement Unitary Development Plan 2006.

- 3 Before the occupation of the basement flat, details of the proposed cycle storage area for 1 cycle shall be submitted to and approved by the Council. The approved facility shall thereafter be provided in its entirety prior to the first occupation of any of the new units, and thereafter permanently maintained and retained thereafter.

Reason: To ensure the development provides adequate cycle parking facilities in accordance with the requirements of policy T3 of the London Borough of Camden Replacement Unitary Development Plan 2006.

- 4 The use of the maisonette hereby permitted shall not commence until the screen to the terrace, as shown on the approved drawings, has been constructed. The screen shall be permanently retained and maintained thereafter.

Reason: In order to prevent unreasonable overlooking of neighbouring premises in accordance with the requirements of policies S1/ S2 and SD6 of the London Borough of Camden Replacement Unitary Development Plan 2006.

Informative(s):

- 1 Reasons for granting permission.

The proposed development is in general accordance with the policy requirements of the London Borough of Camden Replacement Unitary Development Plan 2006, with particular regard to policies S1, S2, SD1, SD6, B1, B3, T1, T3, T8, T7, T9, H1, H7 and H8. For a more detailed understanding of the reasons for the granting of this planning permission, please refer to the officers report.


- 2 Your attention is drawn to the fact that there is a separate legal agreement with the Council which relates to the development for which this permission is granted. Information/drawings relating to the discharge of matters covered by the Heads of Terms of the legal agreement should be marked for the attention of the Sites Team, Urban Design and Regeneration.

- 3 Your proposals may be subject to control under the Building Regulations and/or the London Buildings Acts which cover aspects including fire and emergency escape, access and facilities for people with disabilities and sound insulation between dwellings. You are advised to consult the Council's Building Control Service, Camden Town Hall, Argyle Street WC1H 8EQ, (tel: 020-7974 2363).

- 4 Noise from demolition and construction works is subject to control under the Control of Pollution Act 1974. You must carry out any building works that can be heard at the boundary of the site only between 08.00 and 18.00 hours Monday to Friday and 08.00 to 13.00 on Saturday and not at all on Sundays and Public Holidays. You are advised to consult the Council's Environmental Health Service, Camden Town Hall, Argyle Street, WC1H 8EQ (Tel. No. 020 7974 2090 or by email env.health@camden.gov.uk or on the website www.camden.gov.uk/pollution) or seek prior approval under Section 61 of the Act if you anticipate any difficulty in carrying out construction other than within the hours stated above.
- 5 The correct street number or number and name must be displayed permanently on the premises in accordance with regulations made under Section 12 of the London Building (Amendments) Act 1939.
- 6 If a revision to the postal address becomes necessary as a result of this development, application under Part 2 of the London Building Acts (Amendment) Act 1939 should be made to the Council's Records and Information Team, Culture and Environment Directorate, Environment Department (Street Naming & Numbering) Camden Town Hall, Argyle Street, WC1H 8EQ (tel: 020-7974 5613).

Your attention is drawn to the notes attached to this notice which tell you about your Rights of Appeal and other information.

Yours faithfully

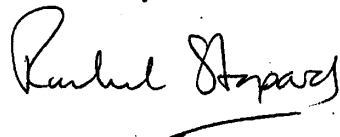

Rachel Stopard
Director of Culture & Environment

It's easy to make, pay for, track and comment on planning applications on line. Just go to www.camden.gov.uk/planning.

DATED 15th January 2009

(1) DOUGLAS RICHARD ORAM and JANNET ADYNE ORAM

and

(2) THE MAYOR AND BURGESSES OF
THE LONDON BOROUGH OF CAMDEN

A G R E E M E N T
relating to land known as
38 Hillfield Road Hampstead London NW6 1BZ
pursuant to Section 106 of the Town and Country Planning
Act 1990 (as amended)

Andrew Maughan
Head of Legal Services
London Borough of Camden
Town Hall
Judd Street
London WC1H 9LP

Tel: 020 7974 2463
Fax: 020 7974 2962

CLS/COM/CJ/1431.1351

THIS AGREEMENT is made the 15th day of January 2008

BETWEEN:

1. **DOUGLAS RICHARD ORAM and JANNET ADYNE ORAM** of 38 Hillfield Road, Hampstead, London NW6 1PZ (hereinafter called "the Owner") of the first part
2. **THE MAYOR AND BURGESSES OF THE LONDON BOROUGH OF CAMDEN** of Town Hall, Judd Street, London WC1H 9LP (hereinafter called "the Council") of the second part

WHEREAS

- 1.1 The Owner is registered at the Land Registry as the freehold proprietor with Title absolute of the Property under Title Number LN159509.
- 1.2 The Owner is the freehold Owner of and is interested in the Property for the purposes of Section 106 of the Act.
- 1.3 A planning application for the development of the Property was submitted to the Council and validated on 20 May 2008 and the Council resolved to grant permission conditionally under reference number 2008/1845/P subject to conclusion of this legal Agreement.
- 1.4 The Council considers it expedient in the interests of the proper planning of its area that the development of the Property should be restricted or regulated in accordance with this Agreement.
- 1.5 For that purpose the Owner is willing to enter into this Agreement pursuant to the provisions of Section 106 of the Act.

2. **DEFINITIONS**

In this Agreement the following expressions (arranged in alphabetical order) shall unless the context otherwise requires have the following meanings:-

- 2.1 "the Act" the Town and Country Planning Act 1990 (as amended)
- 2.2 "the Agreement" this Planning Obligation made pursuant to Section 106 of the Act
- 2.3 "the Application" a planning application in respect of the development of the Property submitted to the Council and validated on 20 May 2008 for which a resolution to grant permission has been passed conditionally under reference number 2008/1845/P subject to conclusion of this Agreement
- 2.4 "the Development" Change of use from a single dwellinghouse to a self-contained flat at basement level and a maisonette on the ground, first and second floor including works at basement level as shown on drawing numbers Location Plan; 384/1A; 384/2A; 384/3A; 384/4A; 384/5A; 384/6A; 384/7B; 384/8A; 384/9A; 384/10B; 384/11; 384/12; 384/13.
- 2.5 "the Implementation Date" the date of implementation of the Development by the carrying out of a material operation as defined in Section 56 of the Act and references to "Implementation" and "Implement" shall be construed accordingly
- 2.6 "the Nominated Unit" means the basement unit forming part of the Development the same as edged in blue on the drawing annexed hereto
- 2.7 "Occupation Date" the first date when any part of the Development is occupied and the phrases "Occupy",

- "Occupied" and "Occupation" shall be construed accordingly
- 2.8 "the Parties" mean the Council and the Owner
- 2.9 "Planning Obligations Monitoring Officer" a planning officer of the Council from time to time allocated to deal with all planning obligations pursuant to S106 of the Act to whom all notices, correspondence, approvals etc must be sent in the manner prescribed at clause 6.1 hereof
- 2.10 "the Planning Permission" a planning permission granted for the Development substantially in the draft form annexed hereto
- 2.11 "the Property" the land known as 38 Hillfield Road, Hampstead, London NW6 1PZ the same as shown shaded in grey on the plan annexed hereto
- 2.12 "Residents Parking Bay" a parking place designated by the Council by an order under the Road Traffic Regulation Act 1984 or other relevant legislation for use by residents of the locality in which the Development is situated
- 2.13 "Residents Parking Permit" A parking permit issued by the Council under section 45(2) of the Road Traffic Regulation Act 1984 allowing a vehicle to park in Residents Parking Bays

NOW THIS DEED WITNESSETH as follows:-

- 3.1 This Agreement is made in pursuance of Section 106 of the Act, and is a planning obligation for the purposes of Section 106 as aforesaid, and shall be enforceable by the Council against the Owner as provided herein and against any person deriving

title to any part of the Property from the Owner and insofar as it is not a planning obligation its provisions may be enforceable by the Council under any relevant statutory powers.

3.2 Words importing the singular shall include the plural and vice versa and any words denoting actual persons shall include companies corporations and other artificial persons.

3.3 Any reference to a specific statute or statutes include any statutory extension or modification amendment or re-enactment of such statute and any regulation or orders made under such statute.

3.4 The clause and paragraph headings do not form part of this Agreement and shall not be taken into account in its construction or interpretation.

3.5 It is hereby agreed between the Parties that save for the provisions of clauses 1, 2, 3, 5, 6 7 and 8 hereof all of which shall come into effect on the date hereof the covenants undertakings and obligations contained within this Agreement shall become binding upon the Owner upon the Implementation Date.

3.6 The Council hereby agrees to grant the Planning Permission on the date hereof.

3.7 The Parties save where the context states otherwise shall include their successors in title.

4. OBLIGATIONS OF THE OWNER – CAR FREE

4.1 The Owner hereby covenants with the Council to ensure that prior to occupying the Nominated Unit forming part of the Development each new resident of the Nominated Unit is informed by the Owner of the Council's policy that they shall not be entitled (unless they are the holder of a disabled persons badge issued pursuant to Section 21 of the Chronically Sick and Disabled Persons Act 1970) to be granted a Residents Parking Permit to park a vehicle in a Residents Parking Bay and will not be able to buy a contract to park within any car park owned, controlled or licensed by the Council.

4.2 The Owner for itself and its successors in title to the Property hereby acknowledges that the provision in Clause 4.1 above will remain permanently.

4.3 On or prior to the Occupation Date the Owner shall inform the Council's Planning Obligations Monitoring Officer of the official unit numbers of the residential units forming part of the Development (as issued and agreed by the Council's Street Name and Numbering Department), identifying the residential unit that in the Owner's opinion is affected by the Owner's obligation in Clause 4.1 of this Agreement.

5. **NOTICE TO THE COUNCIL/OTHER MATTERS**

5.1 The Owner shall give written notice to the Council on or prior to the Implementation Date specifying that Implementation of the Development has taken or is about to take place.

5.2 Within 7 days following completion of the Development the Owner shall certify in writing to the Planning Obligations Monitoring Officer in the manner outlined at clause 6.1 hereof quoting planning reference 2008/1845/P the date upon which the Development is ready for occupation.

5.3 The Owner shall act in good faith and shall co-operate with the Council to facilitate the discharge and performance of all obligations contained herein and the Owner shall comply with any reasonable requests of the Council to have access to any part of the Property or any requests to provide documentation within the Owner's possession (at the Owner's expense) for the purposes of monitoring compliance with the obligations contained herein.

5.4 The Owner agrees declares and covenants with the Council that it shall observe and perform the conditions restrictions and other matters mentioned herein and shall not make any claim for compensation in respect of any condition restriction or provision imposed by this Agreement and further shall jointly and severally indemnify the Council for any expenses or liability arising to the Council in respect of breach by the Owner of any obligations contained herein save to the extent that any act or omission of the Council its employees or agents has caused or contributed to such expenses or liability.

5.8 All costs and expenses payable to the Council under this Agreement shall bear interest at the rate of 4% above the Base Rate of the National Westminster Bank plc from time to time being charged from the date such payment is due until payment is made.

6. **IT IS HEREBY AGREED AND DECLARED** by the Parties hereto that:-

6.1 The provisions of Section 196 of the Law of Property Act 1925 (as amended) shall apply to any notice or approval or agreement to be served under or in connection with this Agreement and any such notice or approval shall be in writing and shall specifically refer to the name, date and Parties to the Agreement and shall cite the clause of the Agreement to which it relates and in the case of notice to the Council shall be addressed to the London Borough of Camden, Planning Obligations Officer, Forward Planning and Projects Team, Planning Division Environment Department, Town Hall Annex, Argyle Street, London WC1H 9LP quoting the planning reference number 2008/1845/P and in the case of any notice or approval or agreement from the Council this shall be signed by a representative of the Council's Environment Department.

6.2 This Agreement shall be registered as a Local Land Charge.

6.3 The Owner agrees to pay the Council its proper and reasonable legal costs incurred in preparing this Agreement on or prior to the date of completion of the Agreement.

6.4 The Owner hereby covenants with the Council that it will within 28 days from the date hereof apply to the Chief Land Registrar of the Land Registry to register this Agreement in the Charges Register of the title to the Property and will furnish the Council forthwith on written demand with official copies of such title to show the entry of this Agreement in the Charges Register of the title to the Property.

6.5 Nothing contained or implied in this Agreement shall prejudice or affect the Council's powers to enforce any specific obligation term or condition nor shall anything contained or implied herein prejudice or affect any provisions, rights, powers, duties and obligations of the Council in the exercise of its functions as Local Planning Authority for the purposes of the Act or as a local authority generally and its rights, powers, duties and obligations under all public and private statutes, bye laws and

regulations may be as fully and effectually exercised as if the Council were not a party to this Agreement.

- 6.6 Neither the Owner nor their successors in title nor any person deriving title from them shall be bound by the obligations in this Agreement in respect of any period during which it no longer has an interest in the Property but without prejudice to liability for any breach committed prior to the time it disposed of its interest.
- 6.7 For the avoidance of doubt the provisions of this Agreement (other than those contained in this sub-clause) shall not have any effect until this Agreement has been dated.
- 6.8 If the Planning Permission is quashed or revoked or otherwise withdrawn or expires before effluxion of time for the commencement of development or is modified (other than by agreement with or at the request of the Owner) this Agreement shall forthwith determine and cease to have effect and the Council will effect cancellation of all entries made in the Register of Local Land Charges in respect of this Agreement.

7. JOINT AND SEVERAL LIABILITY

- 7.1 All Covenants made by the Owners in this Agreement are made jointly and severally and shall be enforceable as such.

8. RIGHTS OF THIRD PARTIES

- 8.1 The Contracts (Rights of Third Parties) Act 1999 shall not apply to this Agreement

Yiannis Pareas Architects
82 Mill Lane
LONDON
NW6 1NL

Application Ref: 2008/1845/P

11 September 2008

Dear Sir/Madam

DRAFT
FOR INFORMATION ONLY - NOT A FORMAL DECISION
Town and Country Planning Acts 1990 (as amended)

DECISION SUBJECT TO A SECTION 106 LEGAL AGREEMENT

Address:
**38 Hillfield Road
London
NW6 1PZ**

DECISION
Proposal:

Change of use from a private dwelling house to a shop at ground floor level and a maisonette on the ground floor and second floor at ground floor level.

Drawing Nos: Location Plan; 384/1A; 384/2A; 384/3A; 384/4A; 384/5A; 384/6A; 384/7B; 384/8A; 384/9A; 384/10B; 384/11; 384/12; 384/13.

The Council has considered your application and decided to grant permission subject to the conditions and informatives (if applicable) listed below **AND** subject to the successful conclusion of a Section 106 Legal Agreement.

The matter has been referred to the Council's Legal Department and you will be contacted shortly. If you wish to discuss the matter please contact **Aidan Brookes** in the Legal Department on **020 7 974 1947**.

Once the Legal Agreement has been concluded, the formal decision letter will be sent to you.

Condition(s) and Reason(s):

- 1 The development hereby permitted must be begun not later than the end of three years from the date of this permission.

Reason: In order to comply with the provisions of Section 91 of the Town and Country Planning Act 1990 (as amended).

- 2 All new external work shall be carried out in materials that resemble, as closely as possible, in colour and texture those of the existing building, unless otherwise specified in the approved application.

Reason: To safeguard the appearance of the premises and the character of the immediate area in accordance with the requirements of policies S1/ S2, B1 and B7 of the London Borough of Camden Replacement Unitary Development Plan 2006.

- 3 Before the occupation of the basement flat, details of the proposed cycle storage area for 1 cycle shall be submitted to and approved by the Council. The approved facility shall thereafter be provided at its intended location from the first occupation of any of the new units, and thereafter be maintained and retained thereafter.

Reason: To ensure the development provides adequate cycle parking facilities in accordance with the requirements of policy T3 of the London Borough of Camden Replacement Unitary Development Plan 2006.

- 4 The use of the maisonette hereby permitted shall not commence until the screen to the terrace, as shown on the approved drawings, has been constructed. The screen shall be permanently retained and maintained thereafter.

Reason: In order to prevent unreasonable overlooking of neighbouring premises in accordance with the requirements of policies S1/ S2 and SD6 of the London Borough of Camden Replacement Unitary Development Plan 2006.

Informative(s):

- 1 Reasons for granting permission.

The proposed development is in general accordance with the policy requirements of the London Borough of Camden Replacement Unitary Development Plan 2006, with particular regard to policies S1, S2, SD1, SD6, B1, B3, T1, T3, T8, T7, T9, H1, H7 and H8. For a more detailed understanding of the reasons for the granting of this planning permission, please refer to the officers report.

- 2 Your attention is drawn to the fact that there is a separate legal agreement with the Council which relates to the development for which this permission is granted. Information/drawings relating to the discharge of matters covered by the Heads of Terms of the legal agreement should be marked for the attention of the Sites Team, Urban Design and Regeneration.
- 3 Your proposals may be subject to control under the Building Regulations and/or the London Buildings Acts which cover aspects including fire and emergency escape,

access and facilities for people with disabilities and sound insulation between dwellings. You are advised to consult the Council's Building Control Service, Camden Town Hall, Argyle Street WC1H 8EQ, (tel: 020-7974 2363).

- 4 Noise from demolition and construction works is subject to control under the Control of Pollution Act 1974. You must carry out any building works that can be heard at the boundary of the site only between 08.00 and 18.00 hours Monday to Friday and 08.00 to 13.00 on Saturday and not at all on Sundays and Public Holidays. You are advised to consult the Council's Environmental Health Service, Camden Town Hall, Argyle Street, WC1H 8EQ (Tel. No. 020 7974 2090 or by email env.health@camden.gov.uk or on the website www.camden.gov.uk/pollution) or seek prior approval under Section 61 of the Act if you anticipate any difficulty in carrying out construction other than within the hours stated above.
- 5 The correct street number, name and map must be displayed permanently on the premises in accordance with the regulations made under Section 12 of the London Building (Amendments) Act 1939.
- 6 If a revision to the postal address becomes necessary as a result of this development, application under Part 2 of the London Building Acts (Amendment) Act 1939 should be made to the Council's Records and Information Team, Culture and Environment Directorate, Environment Department (Street Naming & Numbering) Camden Town Hall, Argyle Street, WC1H 8EQ (tel: 020-7974 5613).

Yours faithfully

Culture and Environment Directorate


DRAFT

DECISION

38 Hillfield Road, London NW6 1BZ



CLOUD SHOWS PART UNDER
PERMITTED DEVELOPMENT

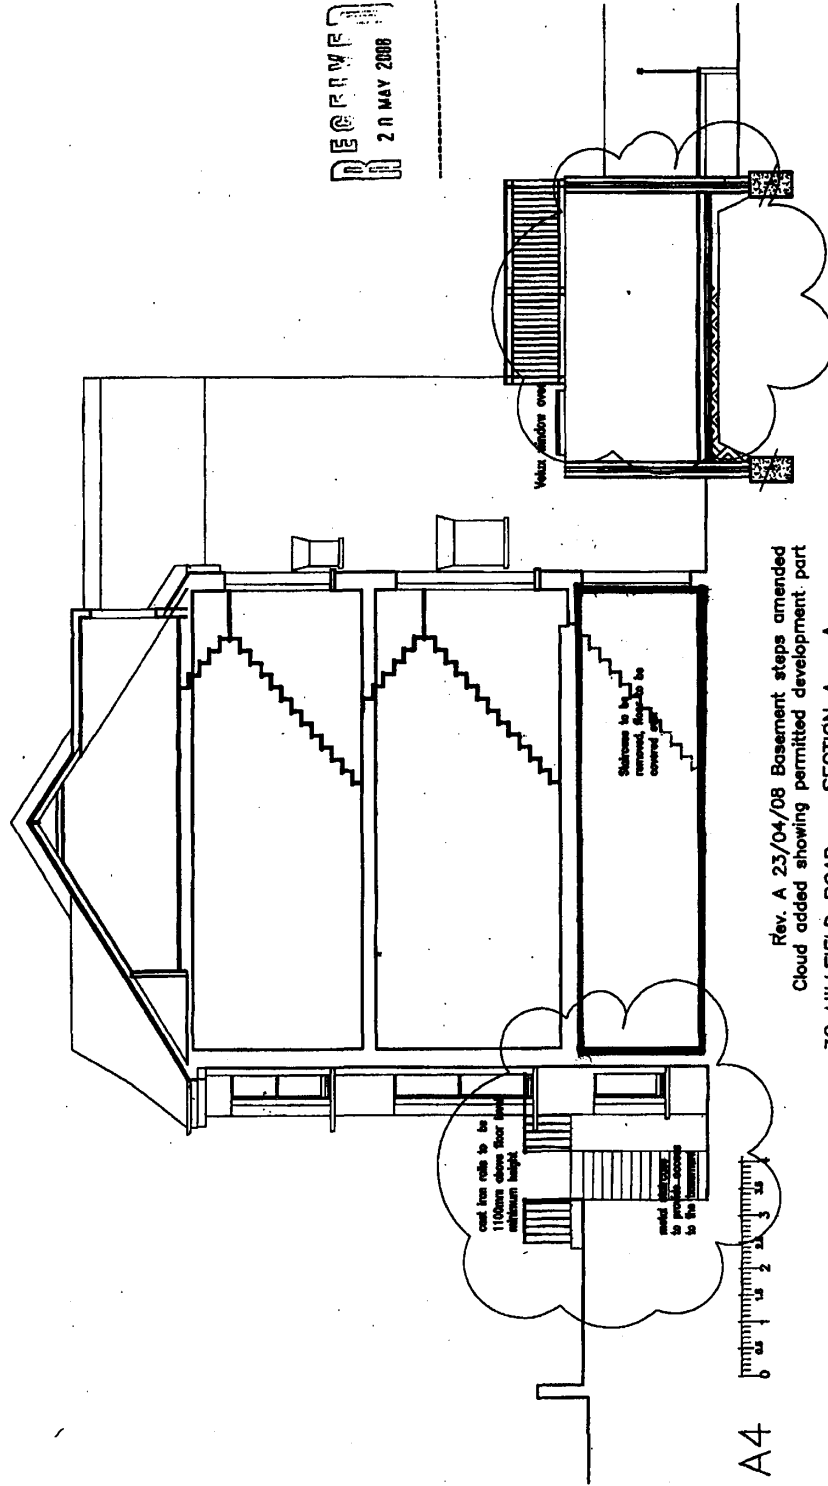

RECEIVED
20 MAY 2008

A4

Rev. A 23/04/08 Basement steps amended
Cloud added showing permitted development part

38 HILLFIELD ROAD SECTION A - A
LONDON NW6 1PZ AS PROPOSED

Yannis Poreos Chartered Architects
82 Mill Lane
London NW6 1NL
Tel 020 7431 5022 fax 020 7435 6571

DRAWING NO 384/B A

SCALE 1:100

IN WITNESS whereof the Council has caused its Common Seal to be hereunto affixed and
the Owner has executed this instrument as its Deed the day and year first before written

EXECUTED AS A DEED BY
DOUGLAS RICHARD ORAM
in the presence of:

)
)
)

Witness Signature *K. Tooulara*

Witness Name *KOSTAKIS TOULARA*

Address *333A HORNSEY RD. LONDON. N19 4HF*

Occupation *BUILDER.*

EXECUTED AS A DEED BY
JANNET ADYNE ORAM
in the presence of:

)
)
)

Witness Signature *K. Tooulara*


Witness Name *KOSTAKIS TOULARA*

Address *333A HORNSEY RD LONDON N.19 4HF*

Occupation *BUILDER.*

THE COMMON SEAL OF THE MAYOR)
AND BURGESSES OF THE LONDON)
BOROUGH OF CAMDEN was hereunto)
Affixed by Order:-)

Authorised Signatory

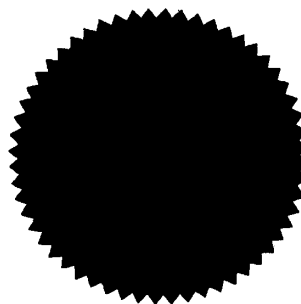

DATED

15th January

2008/9

(1) DOUGLAS RICHARD ORAM and JANNET ADYNE ORAM

and

**(2) THE MAYOR AND BURGESSES OF
THE LONDON BOROUGH OF CAMDEN**

A G R E E M E N T

relating to land known as

38 Hillfield Road Hampstead London NW6 1BZ

pursuant to Section 106 of the Town and Country Planning
Act 1990 (as amended)

Andrew Maughan
Head of Legal Services
London Borough of Camden
Town Hall
Judd Street
London WC1H 9LP

Tel: 020 7974 2463
Fax: 020 7974 2962

CLS/COM/CJ/1431.1351