




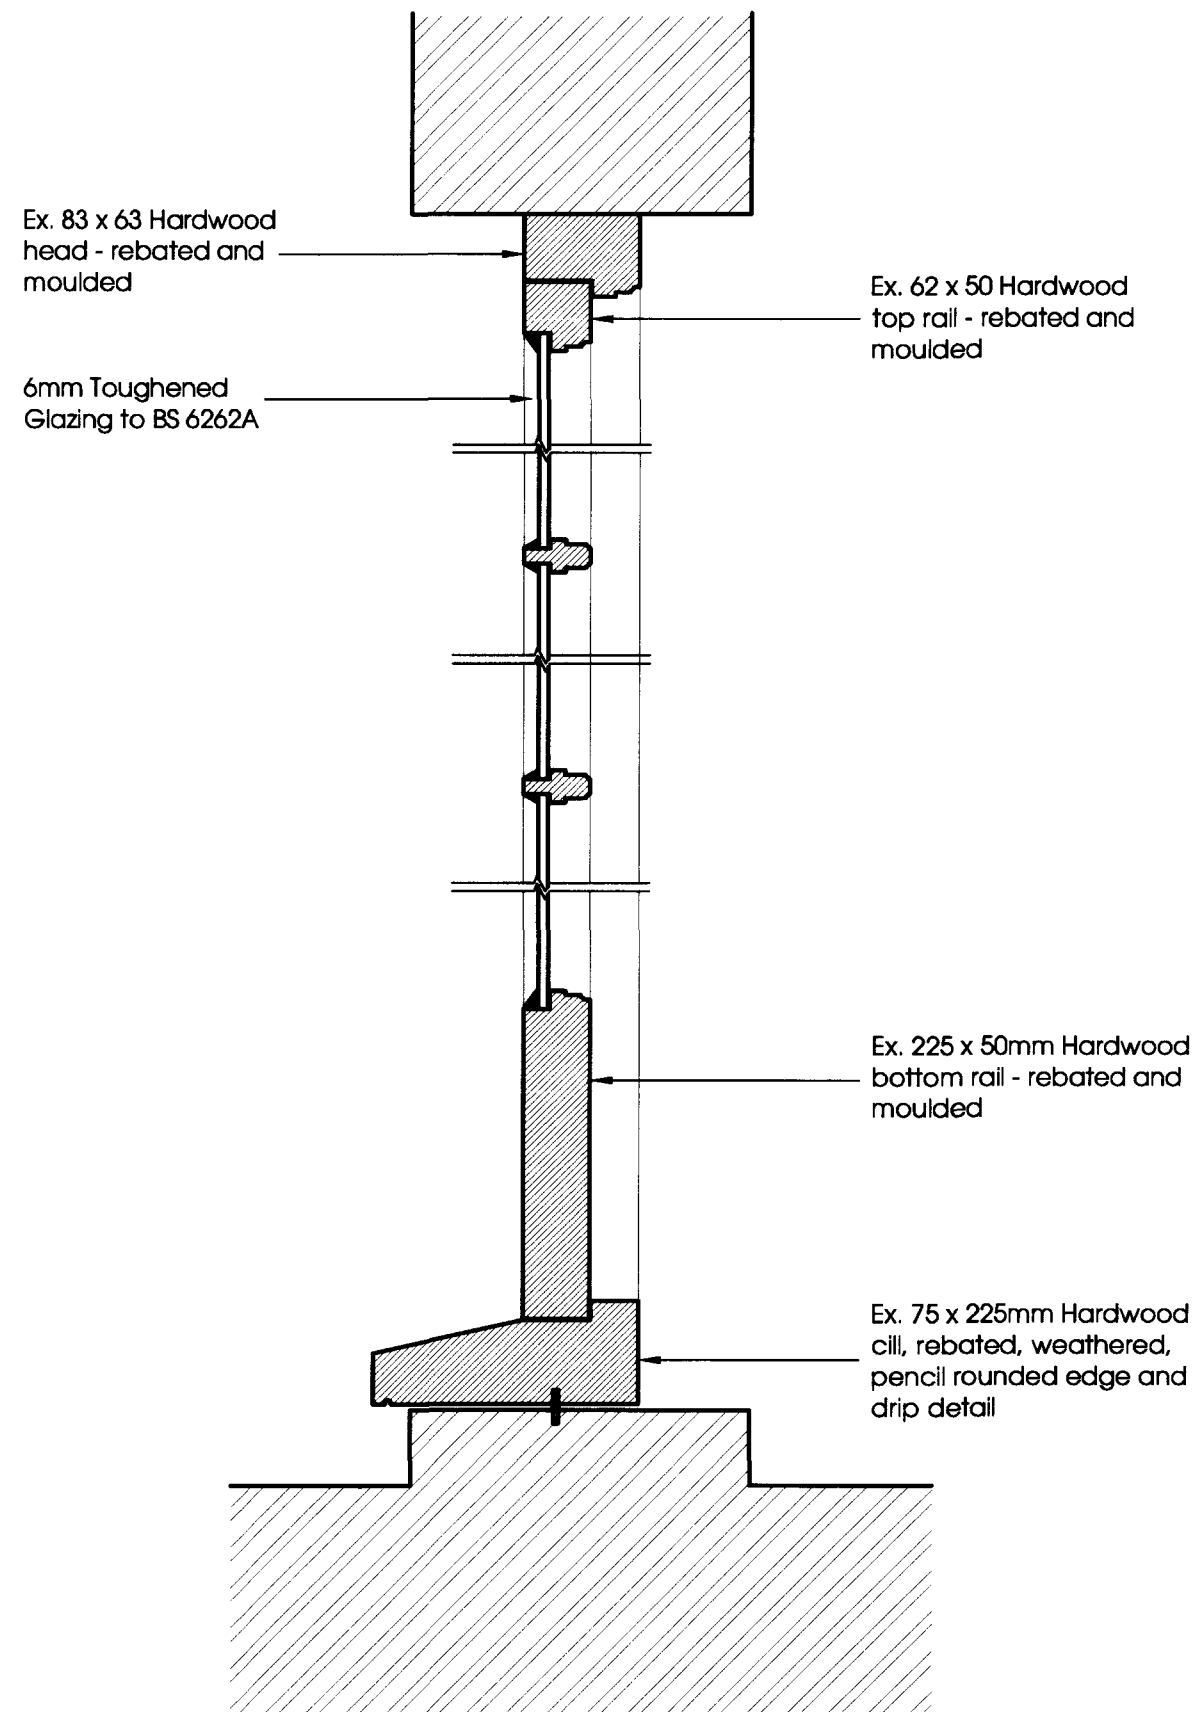


Section through elevation (1:5)

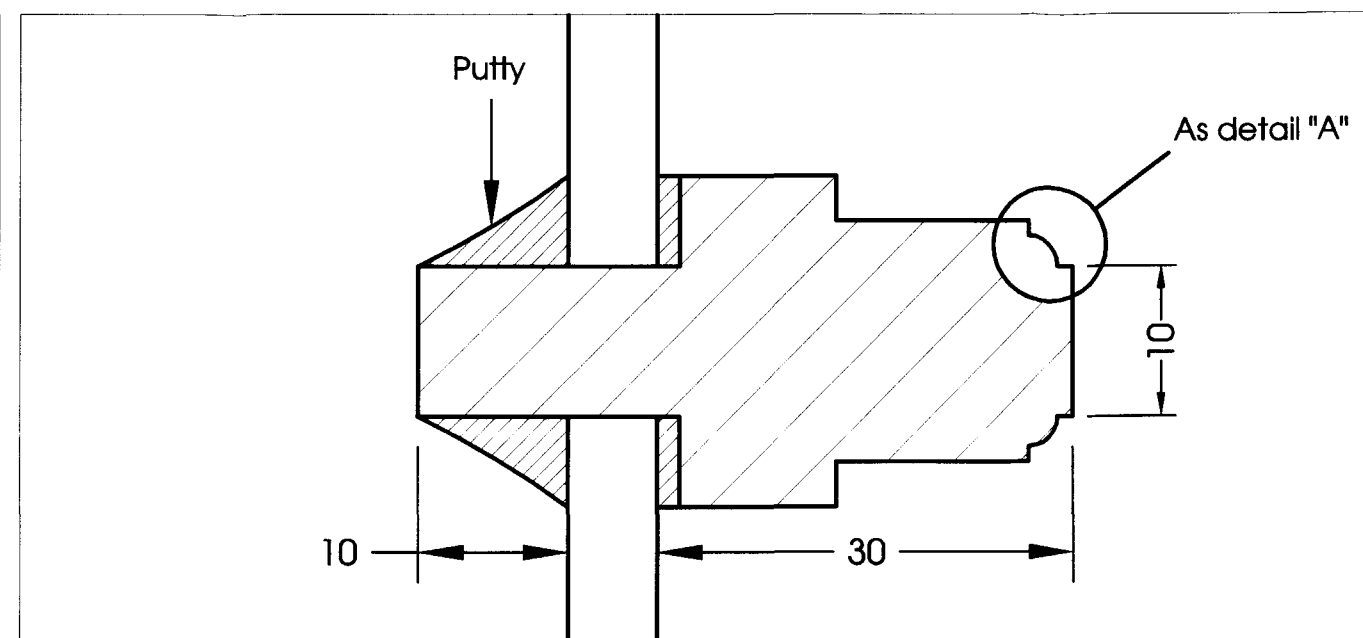

Glazing Bar Detail (2:1)

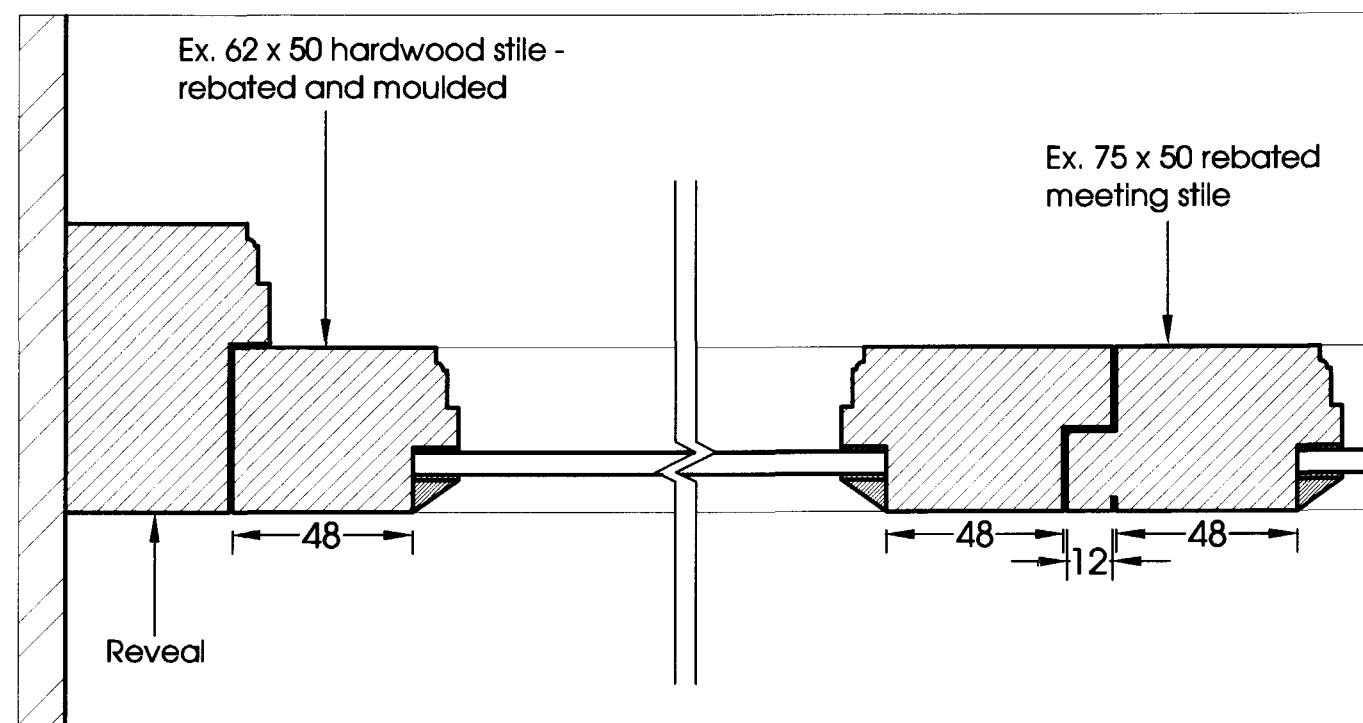

Section through plan (1:2)

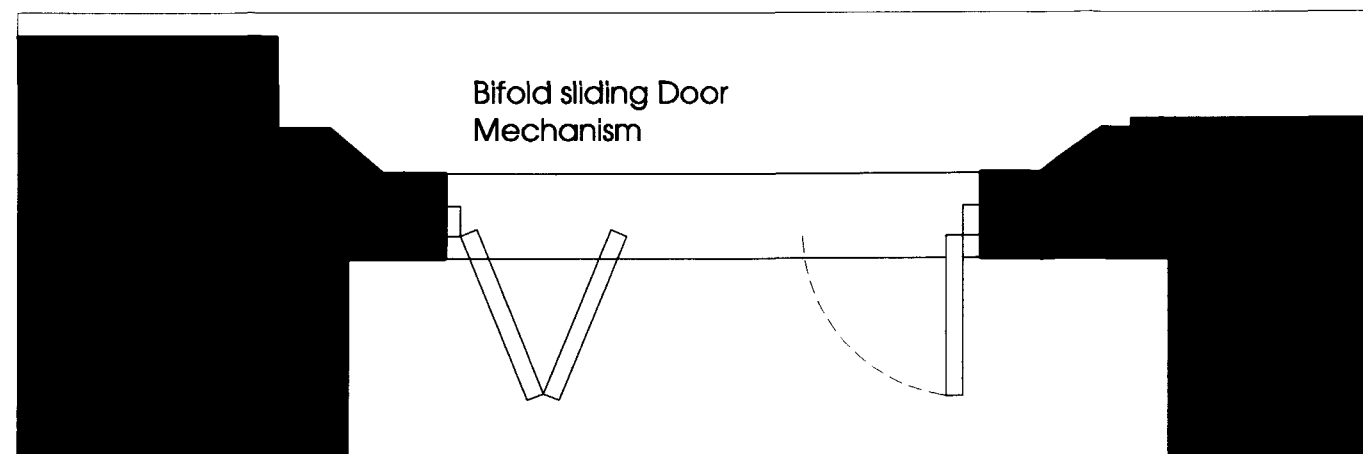


Bifold Sliding Door Plan (1:20)

NOTES

- 1) ALL DIMENSIONS TO BE CHECKED ON SITE AND NOT SCALED FROM THIS DRAWING.
- 2) MALCOLM HOLLIS SHALL BE INFORMED IN WRITING OF ANY DISCREPANCIES.
- 3) ALL DIMENSIONS ARE IN MILLIMETERS ONLY.

NOTE: All mouldings as detail A

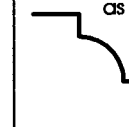

REVISIONS

No.	Date	Amendments	Initial

THIS DRAWING IS FOR THE FOLLOWING PURPOSE ONLY:
 PRELIMINARY ☐ TENDER ☐ CONSTRUCTION ☐
 SKETCH ☐ MEASURED SURVEY ☐ CONTRACT ☐

Door Details

CLIENT
David Coffer Lyons

PROJECT NAME
42 Chester Terrace
London
NW1 4ND

malcolm hollis
 5 Brooks Court
 Kirtling Street
 London SW8 5BP
 T 020 7622 9555
 F 020 7627 9850
 W malcolmhollis.com

DRAWN BY
SK **DATE**
April 2009

SCALE
RTD @ A3 **CHECKED**
CCW

DRAWING NO.
18167/01 **RELEASE NO.**
2