


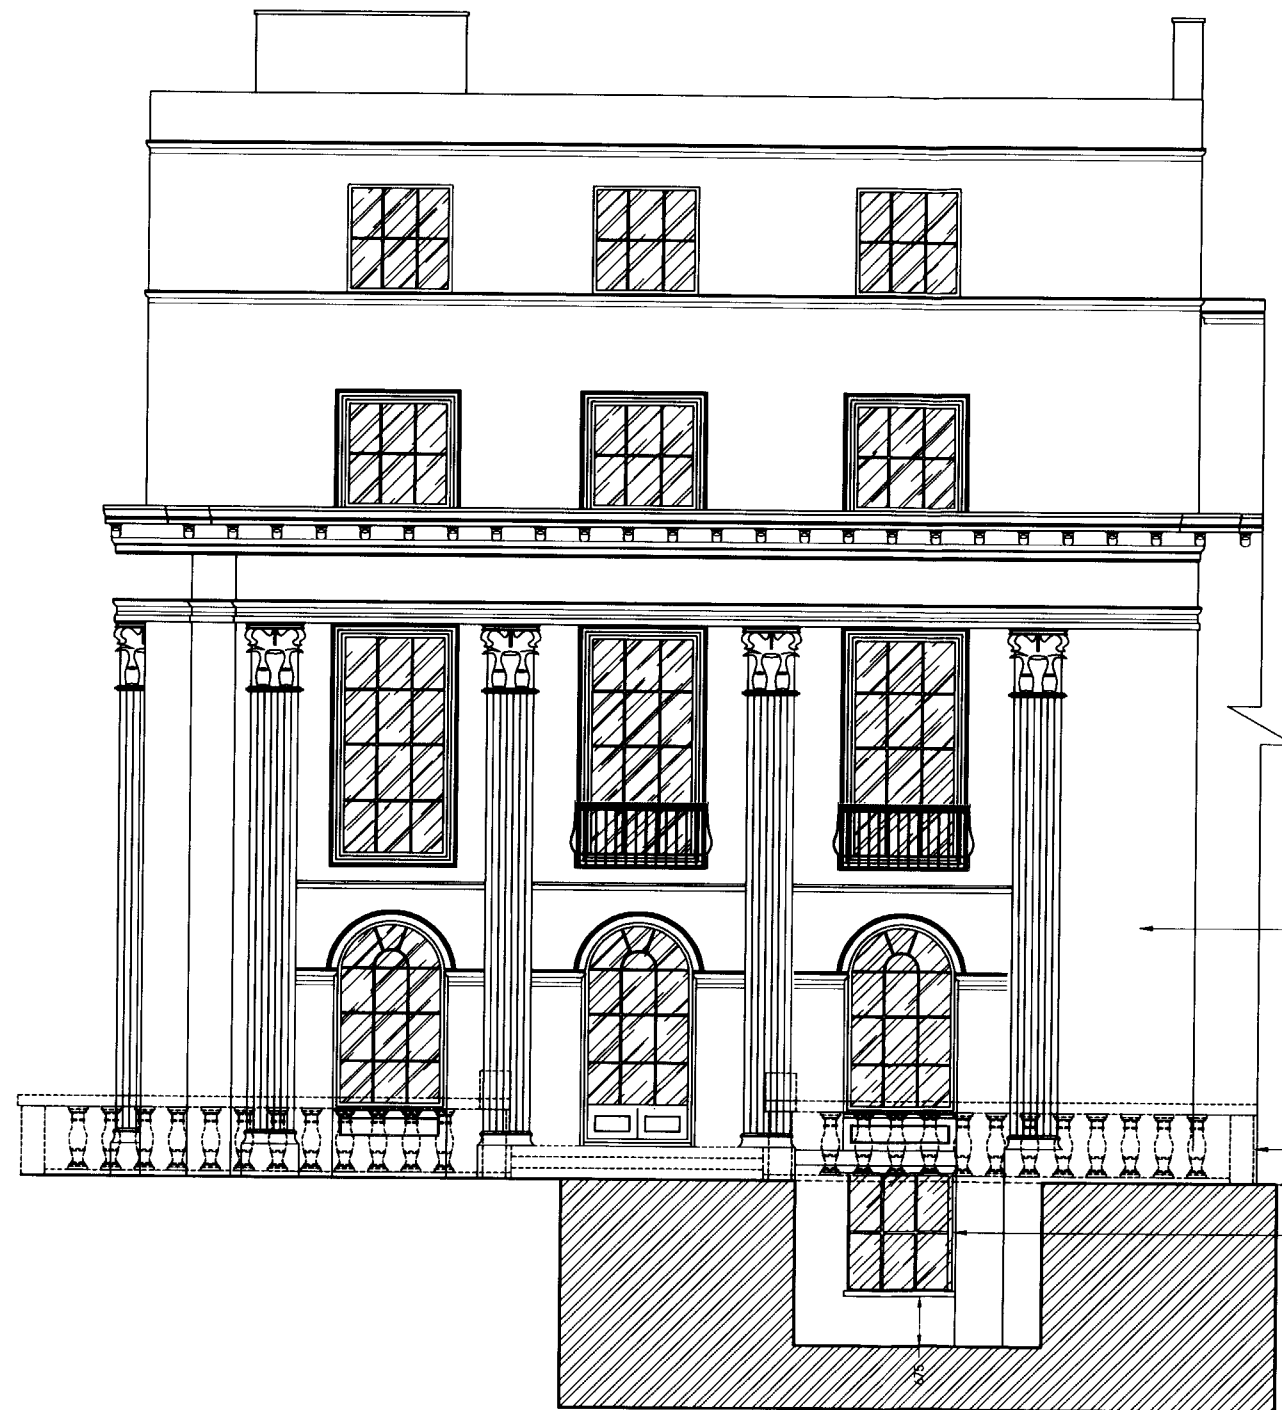

South Facing
Elevation

Existing South facing elevation (1:50)

NOTES

- 1) ALL DIMENSIONS TO BE CHECKED ON SITE AND NOT SCALED FROM THIS DRAWING.
- 2) MALCOLM HOLLS SHALL BE INFORMED IN WRITING OF ANY DISCREPANCIES.
- 3) ALL DIMENSIONS ARE IN MILLIMETERS ONLY.

RECEIVED
31 JUL 2009

REVISIONS

No.	Date	Amendments	Initial

THIS DRAWING IS FOR THE FOLLOWING PURPOSE ONLY:
 PRELIMINARY ☐ TENDER ☐ CONSTRUCTION ☐
 SKETCH ☐ MEASURED SURVEY ☐ CONTRACT ☐

TITLE

Existing South Facing
Elevation

CLIENT

David Coffey Lyons

PROJECT NAME

42 Chester Terrace
London
NW1 4ND

malcolm holls

5 Brooks Court
Kirtling Street
London SW8 5BP
 T 020 7622 9555
 F 020 7627 9850
 W malcolmholls.com

DRAWN BY PS	DATE April 2009
SCALE 1:50 @ A1	CHECKED CCW
DRAWING NO. 18167/02	DRAWING NO. 1