


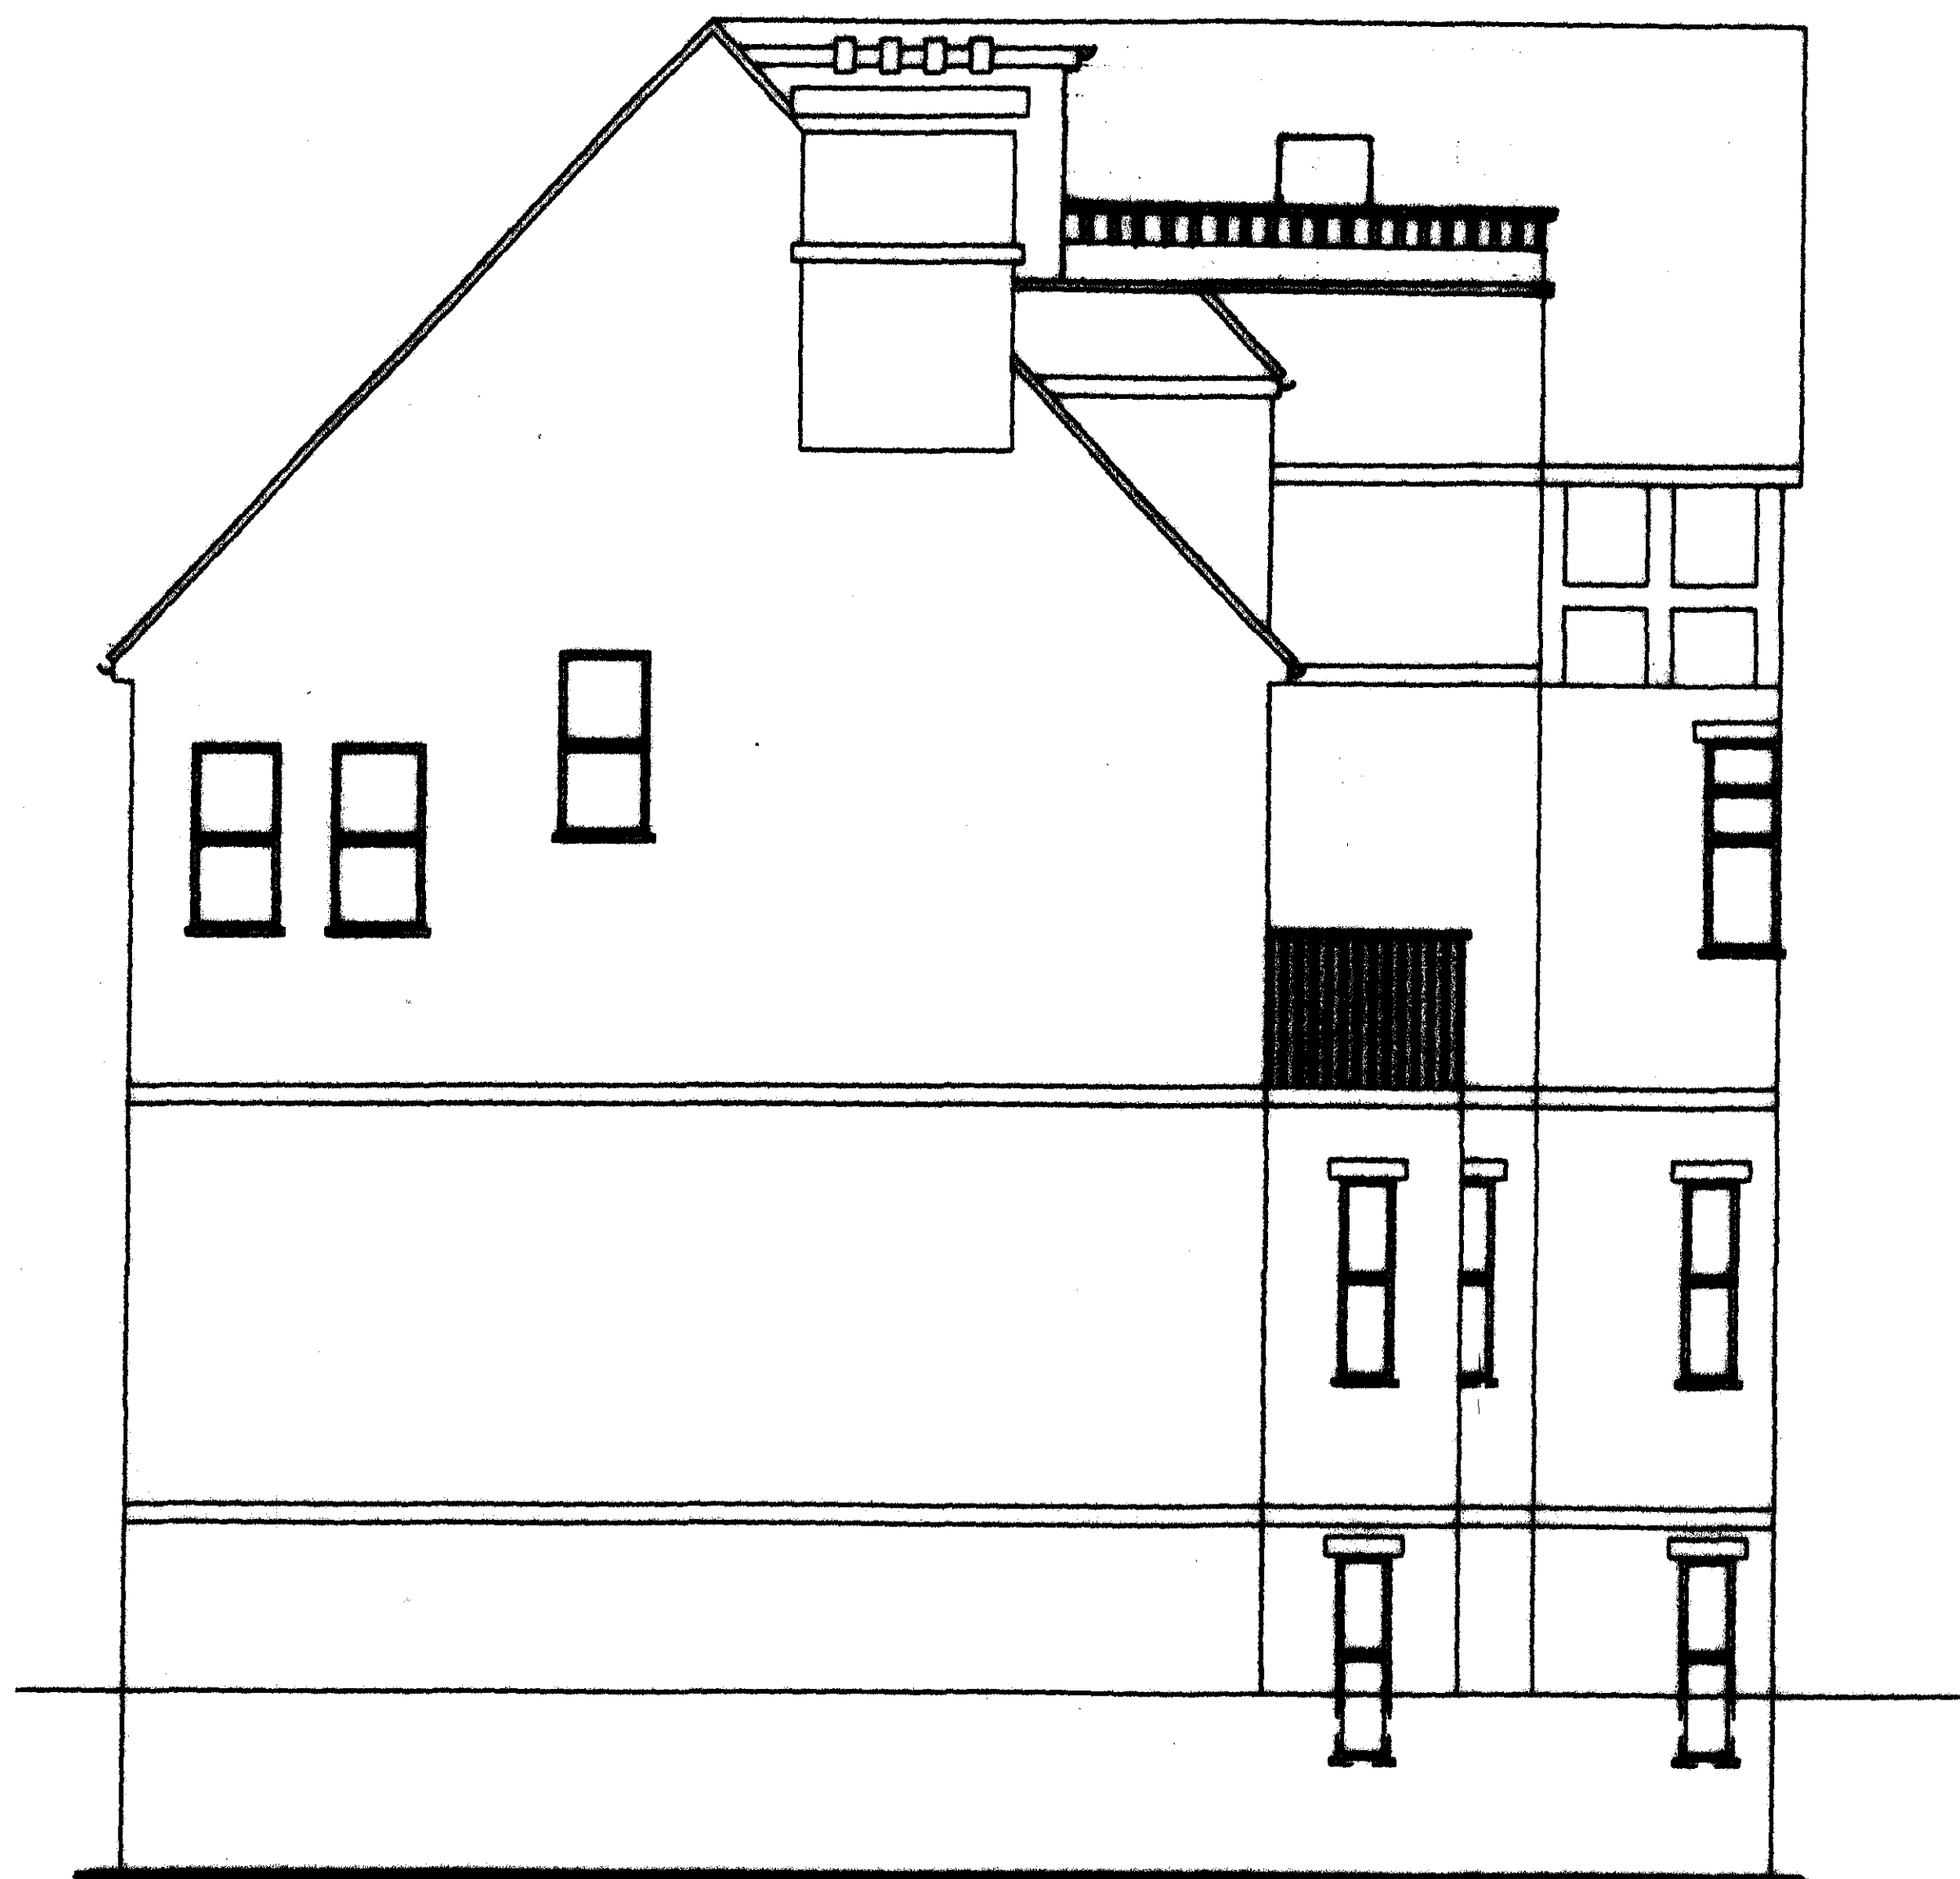

EXISTING SIDE ELEVATION



EXISTING FRONT ELEVATION

CLIENT: MR NORMAN HAMILTON
5 STRATHRAY Gdns, LONDON, NW3 4PA
TEL: 07813 645284

ARCHITECT: THIERRY ALLANO
18 STANHOPE GARDENS, LONDON, NW7 2JD
TEL: 0771207 9840

REVISION NOTES:

5 STRATHRAY GARDENS

ELEVATIONS
AS EXISTING

1:50

DWG N° NH/TA/02

—