


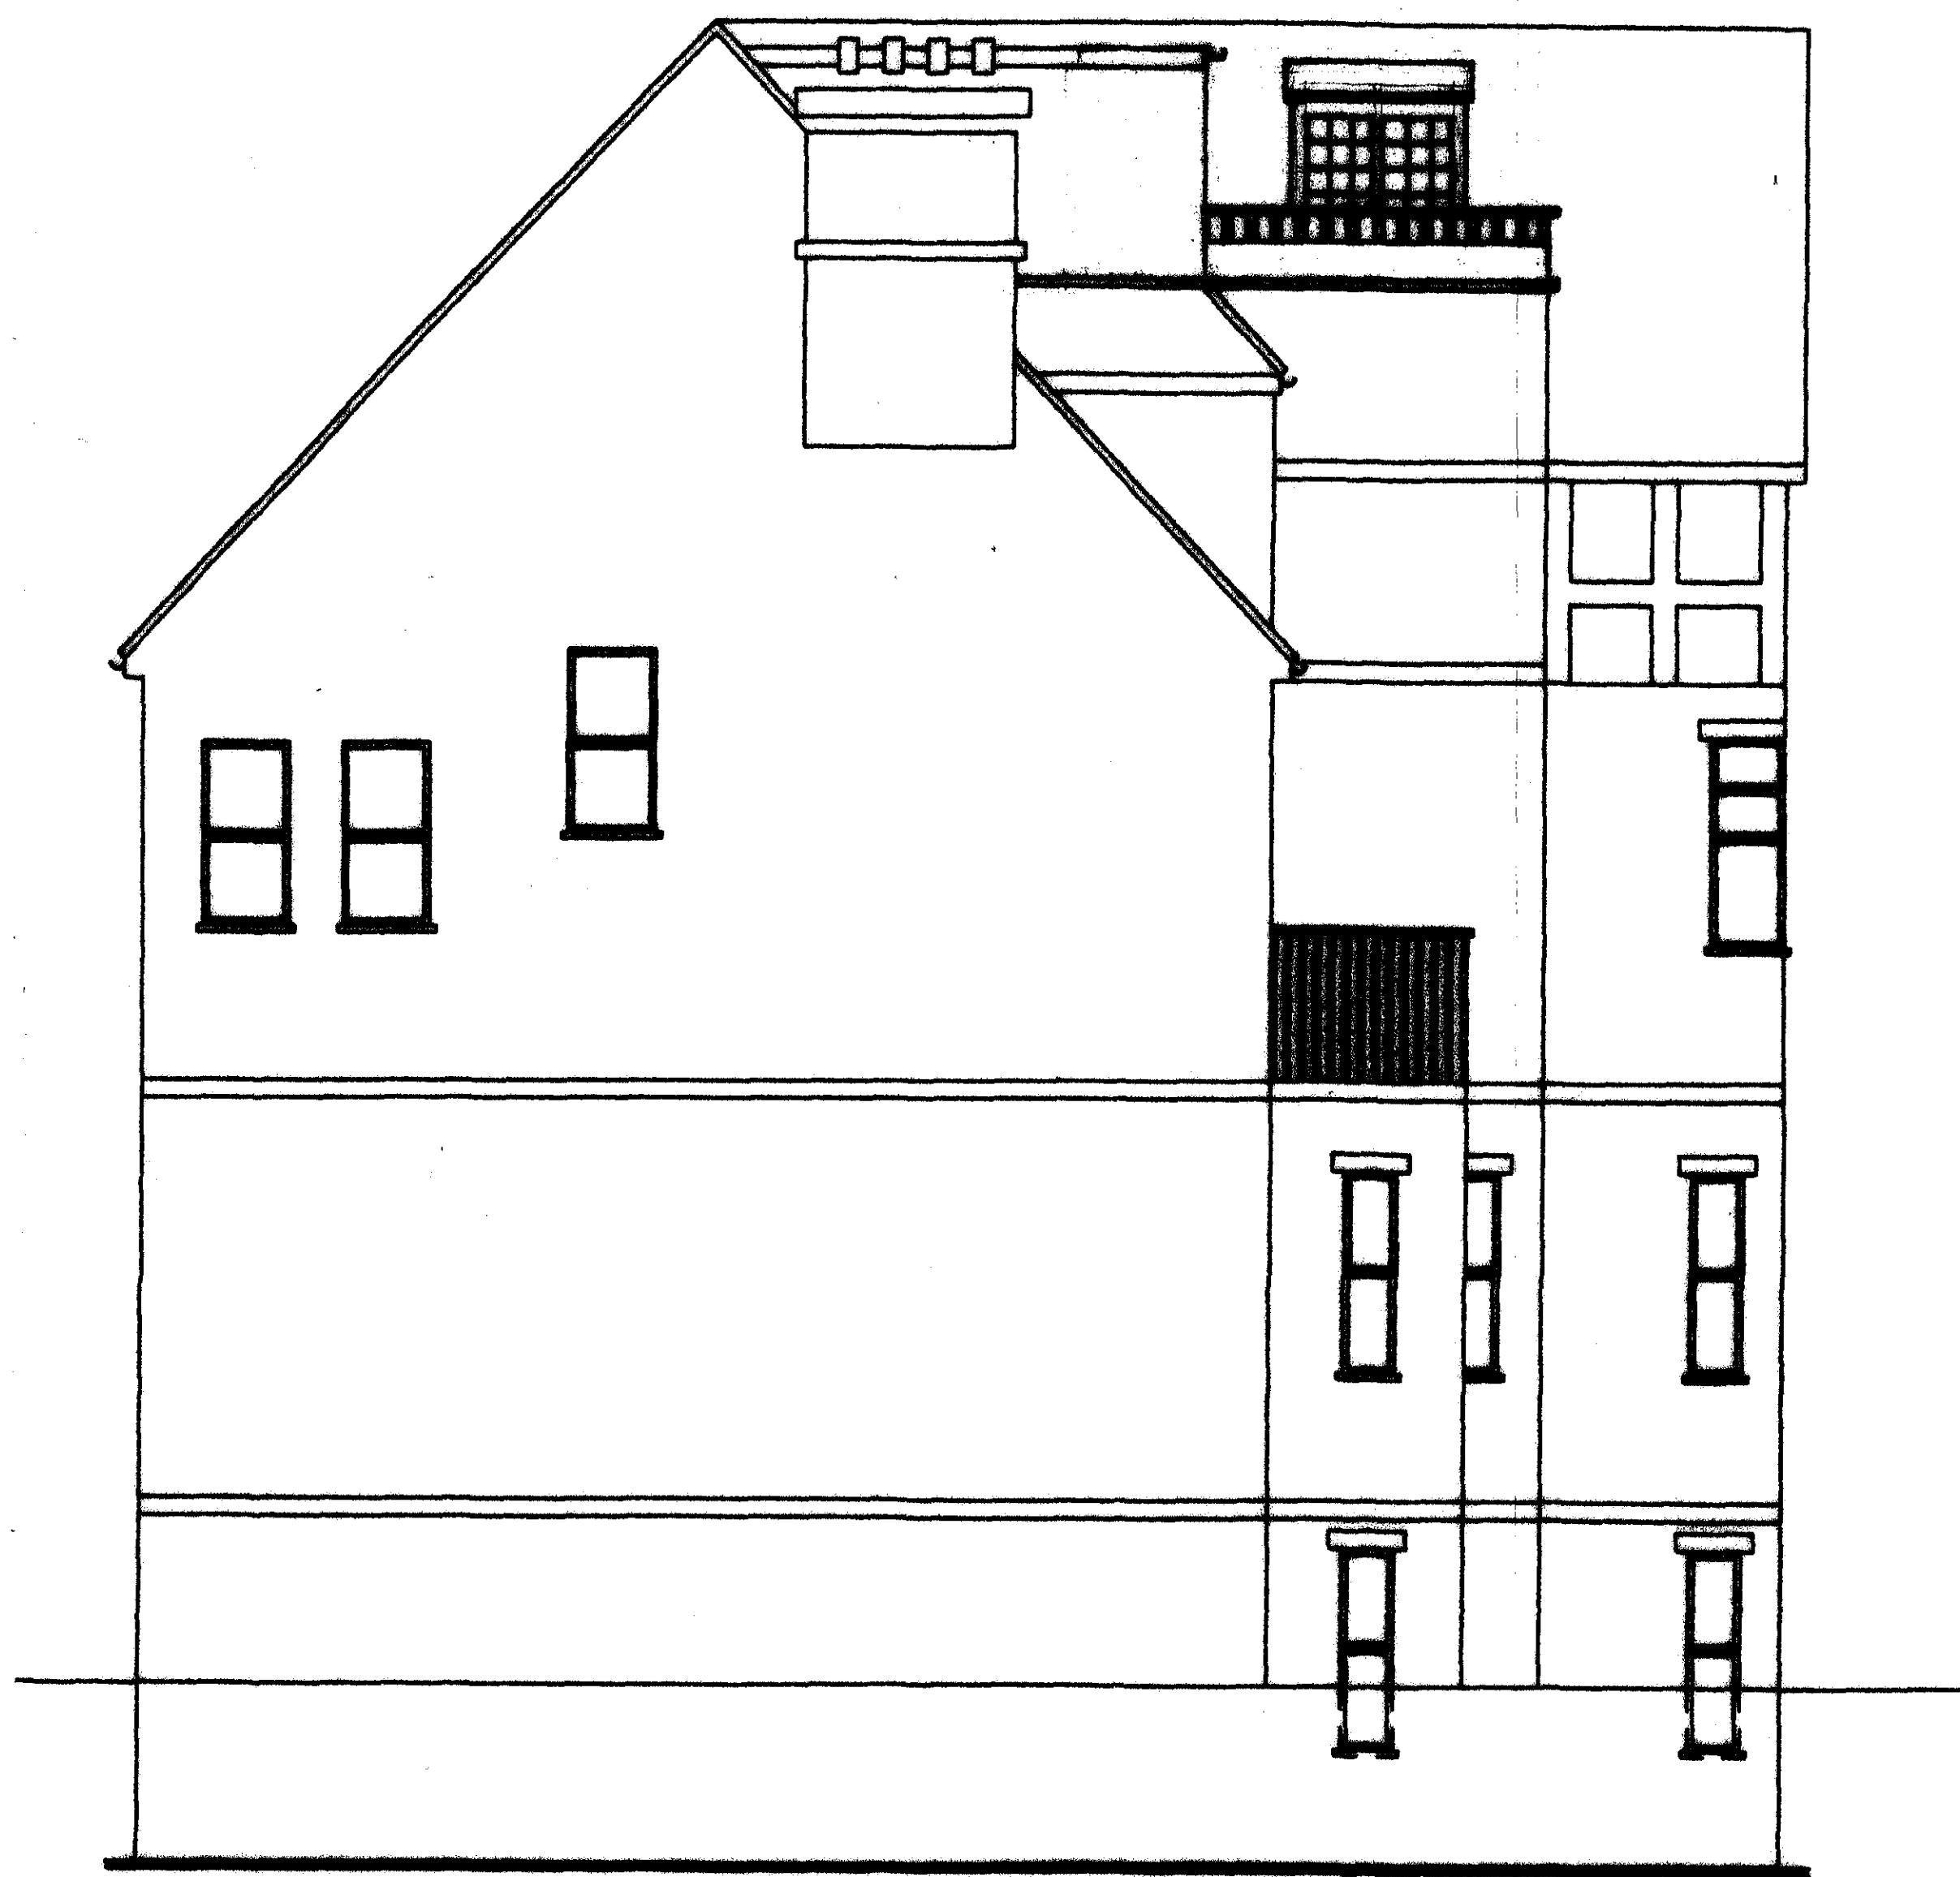

PROPOSED SIDE ELEVATION



PROPOSED FRONT ELEVATION

CLIENT: MR NORMAN HAMILTON
5 STRATHRAY GDN, LONDON, NW3 4PA
TEL: 07813 645284

ARCHITECT: THIERRY ALLANO
19 STANHOPE GARDENS, LONDON, N1 7ZJD
TEL: 07712079840

REVISION NOTES:

5 STRATHRAY GARDENS

ELEVATIONS
AS PROPOSED

1:50

DWG N° NH/TA/03

-