
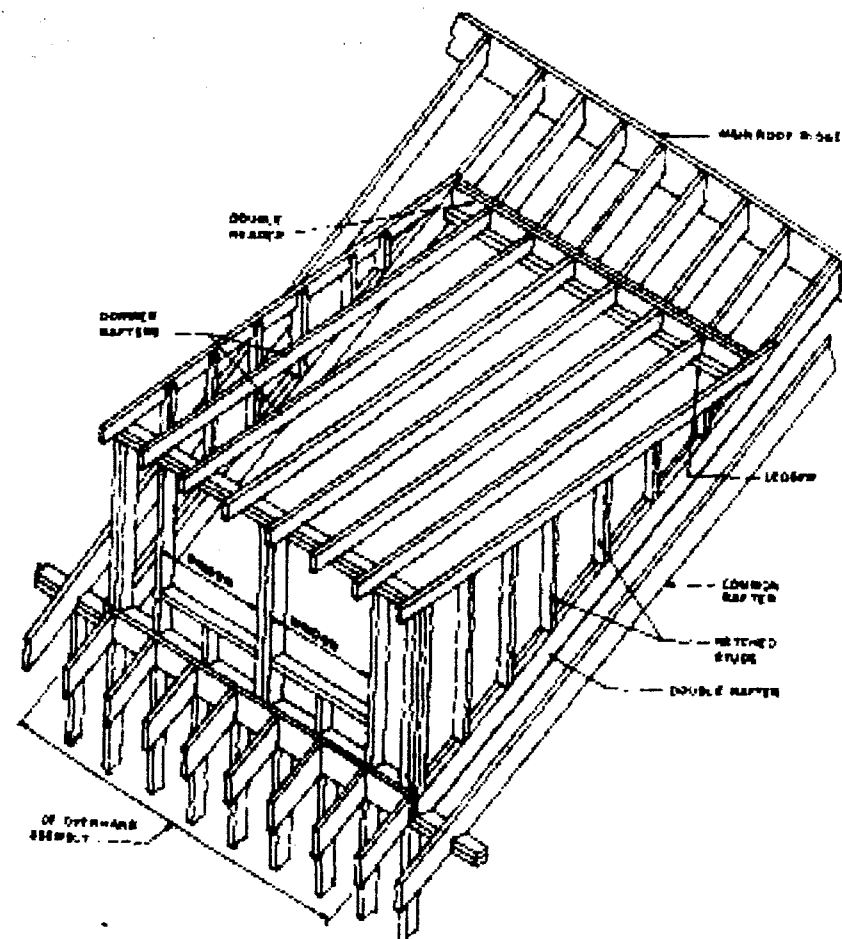
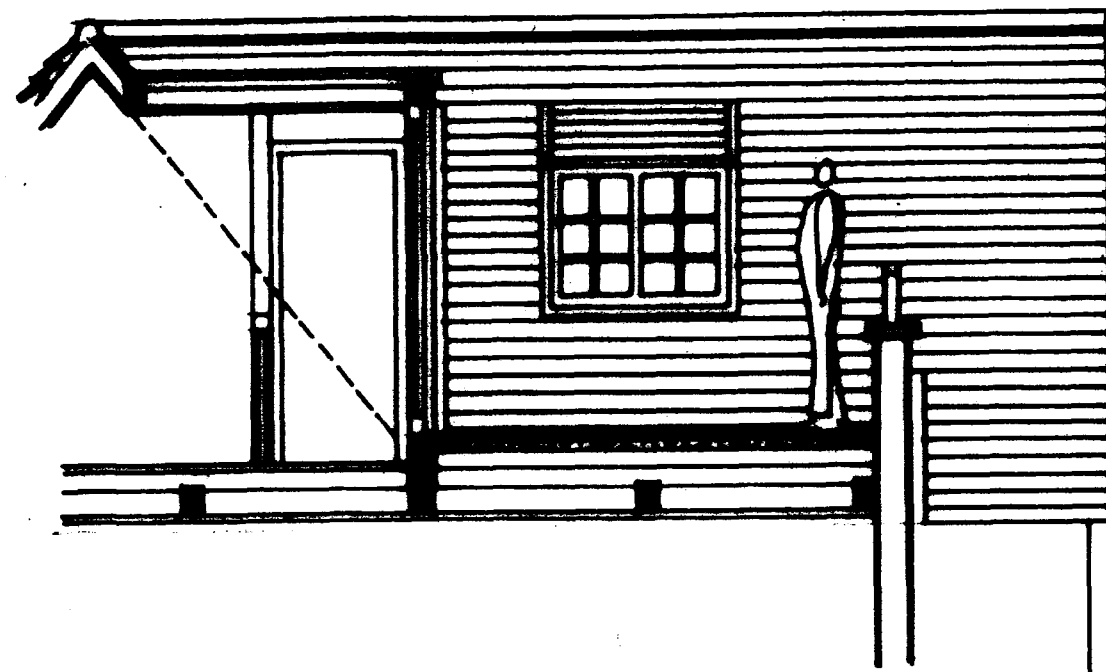


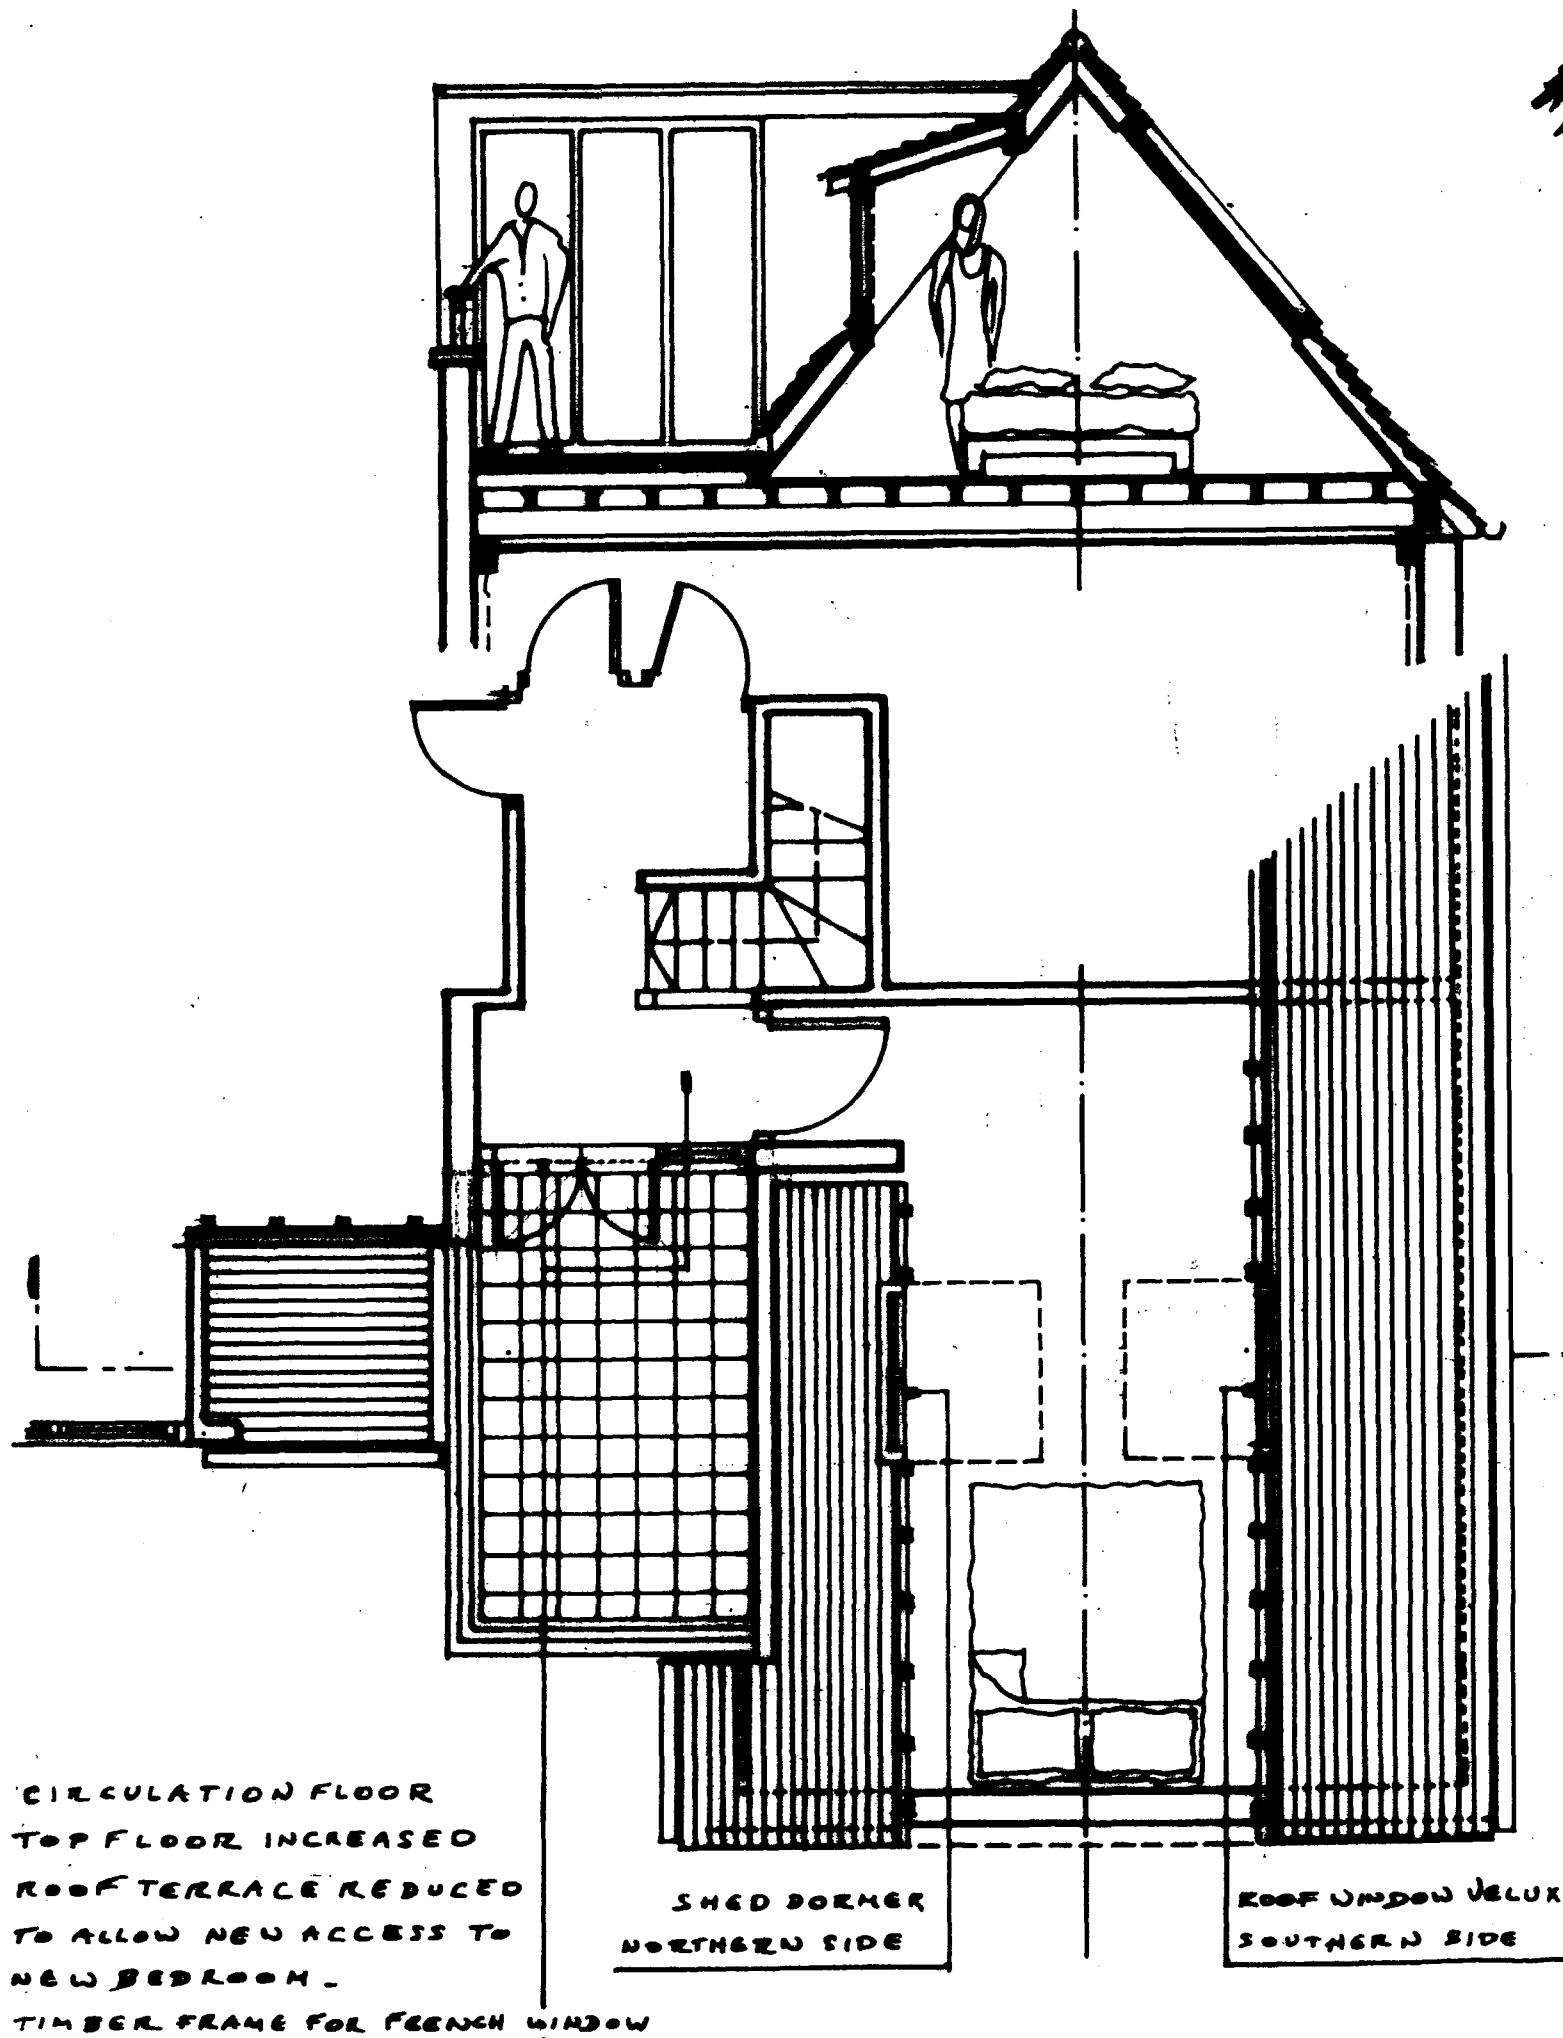

REVISION NOTES:

CLIENT: MR NORMAN HAMILTON
5 STRATHWAY GARDENS, LONDON, N13 4PA

TEL: 07013 645204

ARCHITECT: THIERRY ALLANO
19 STANNHOPE GARDENS, LONDON, NW7 2ED
TEL: 07712079040

5 STRATHWAY GARDENS

PLAN, SECTION, ELEV.
+ 30 AS PROPOSED

1:50

DWG: NH/TA/04

-

6/8