


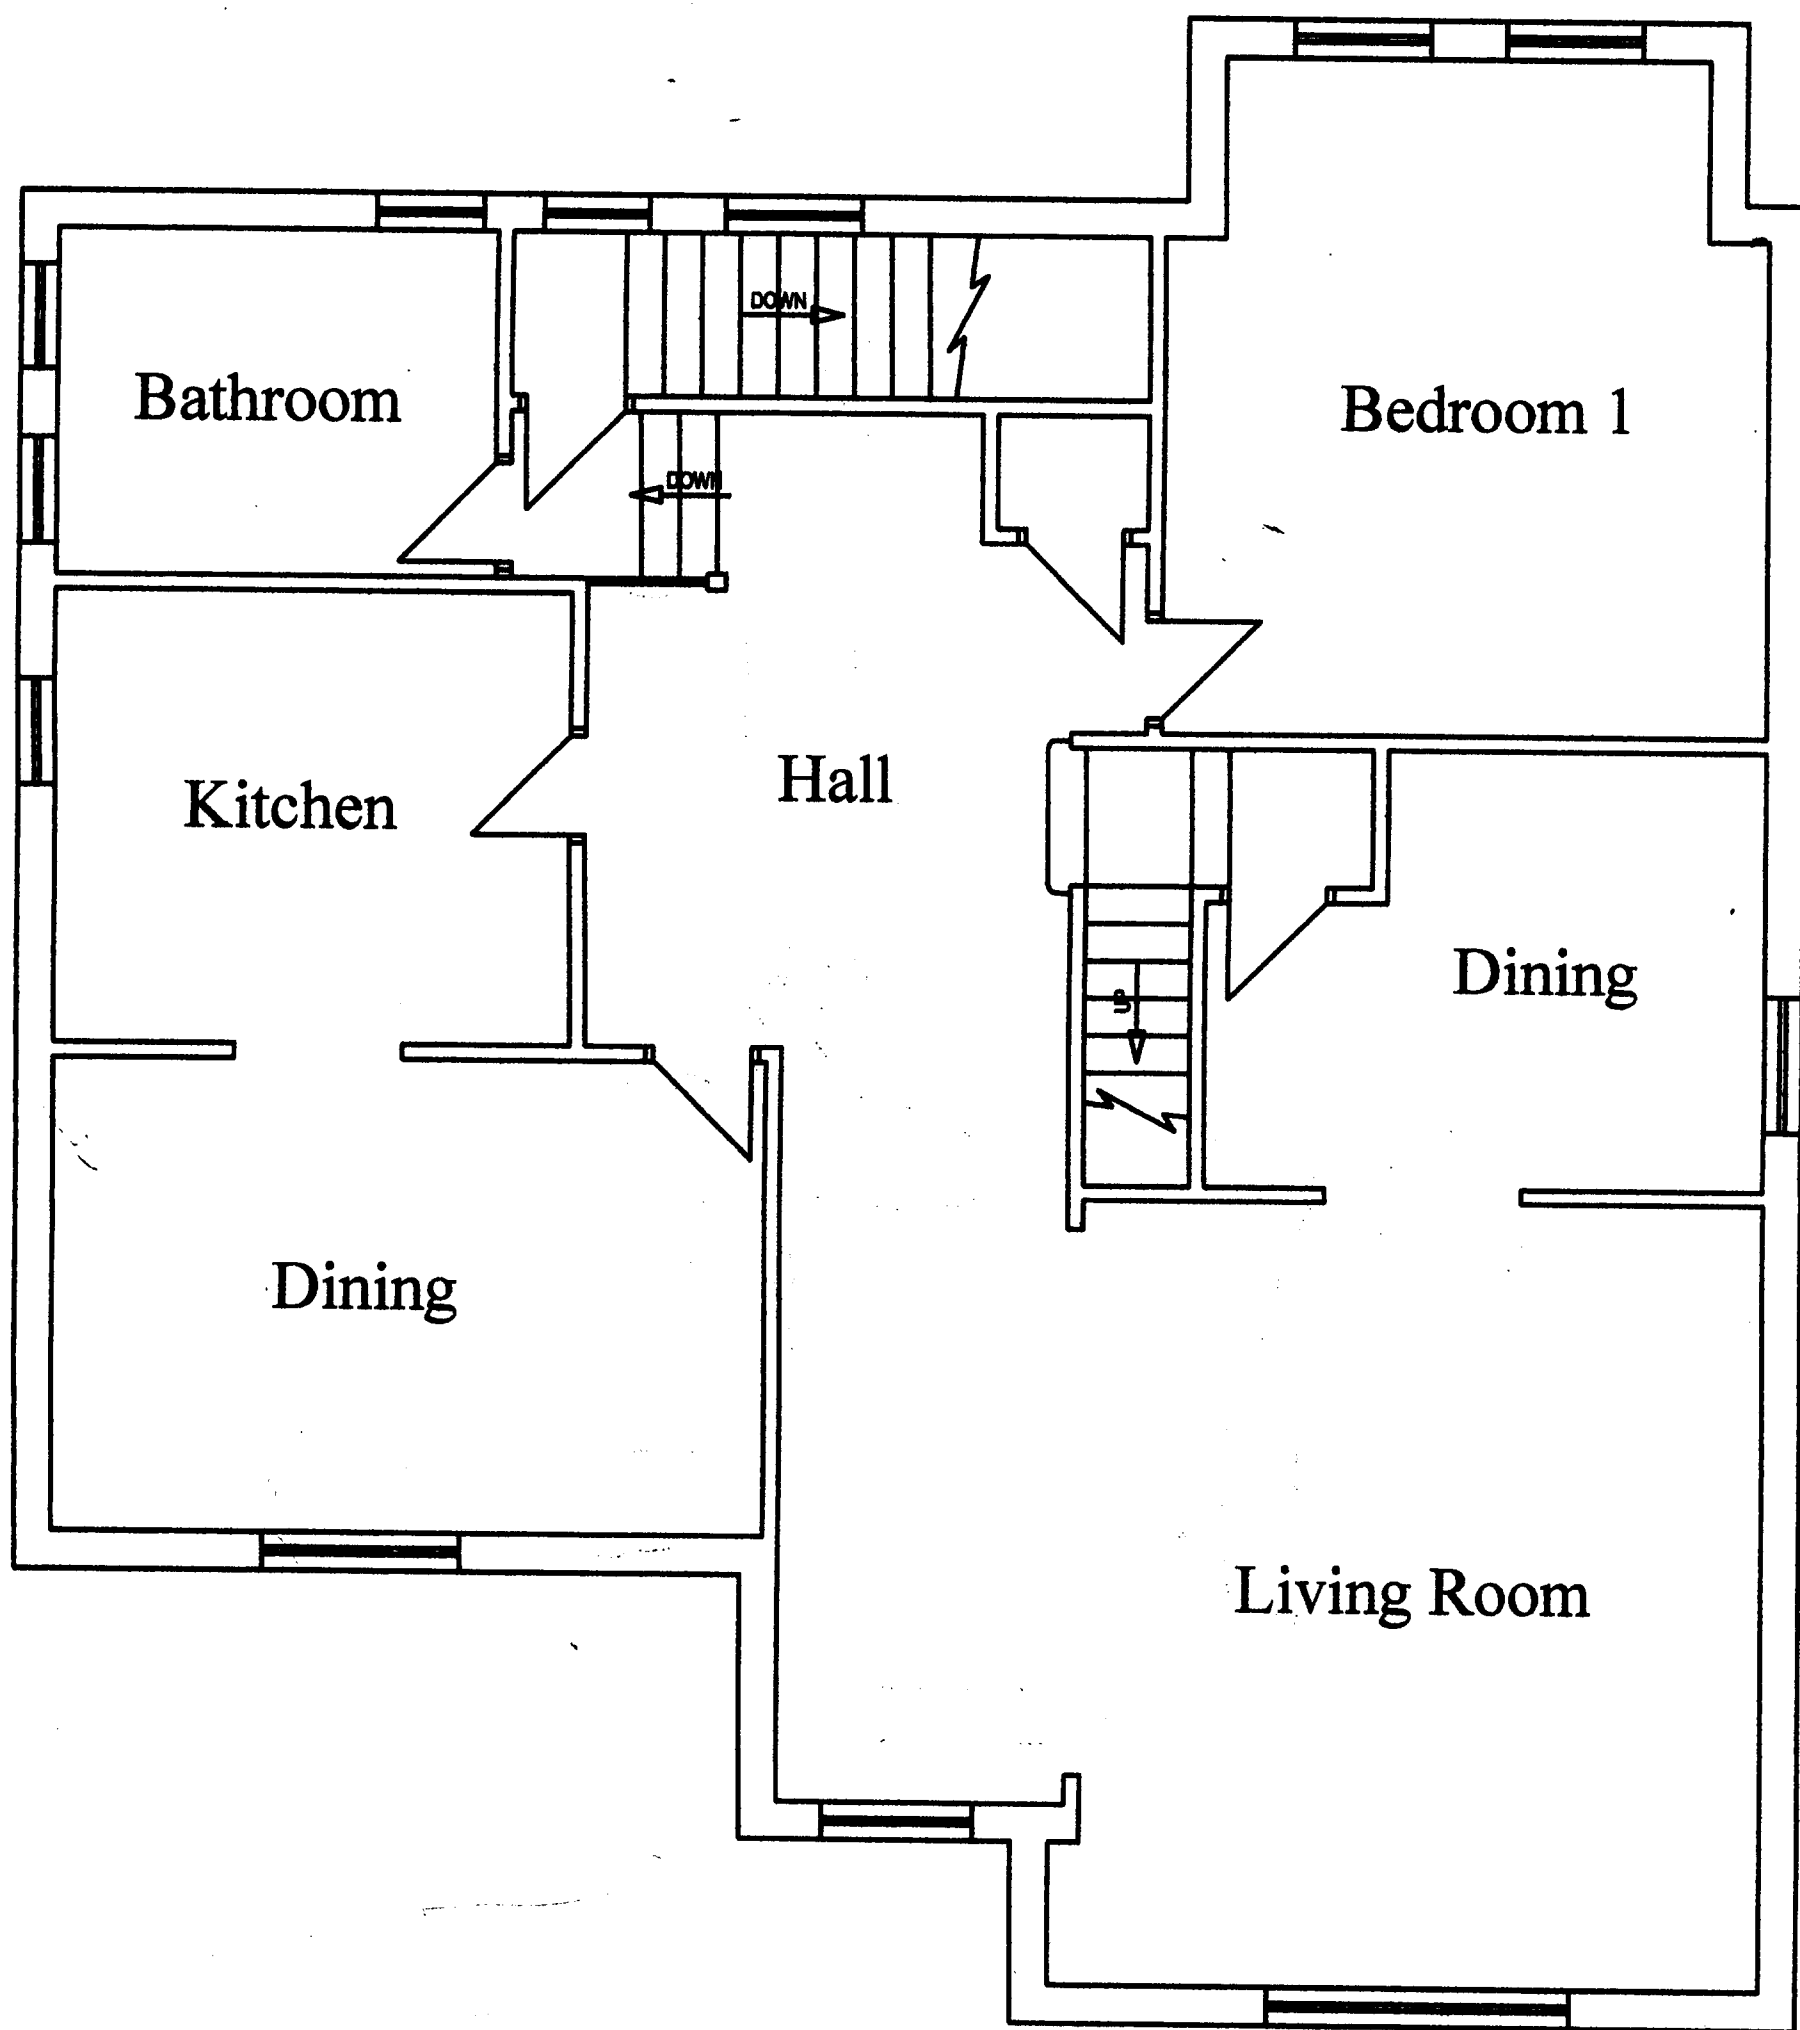

CLIENT: MR NORMAN HAMILTON
5 STRATHRAY GARDENS, LONDON, NW3 4RA
TEL: 07013 645284

ARCHITECT: THIBERY ALLANO
19 STANNHOPES GARDENS, LONDON, NW7 2SD
TEL: 07712 079840

REVISION NOTES:

1/2
K

5 STRATHRAY GARDENS

PLAN, SECOND FLOOR
AS EXISTING

1:50

DWG#: NH/TA/06

-