


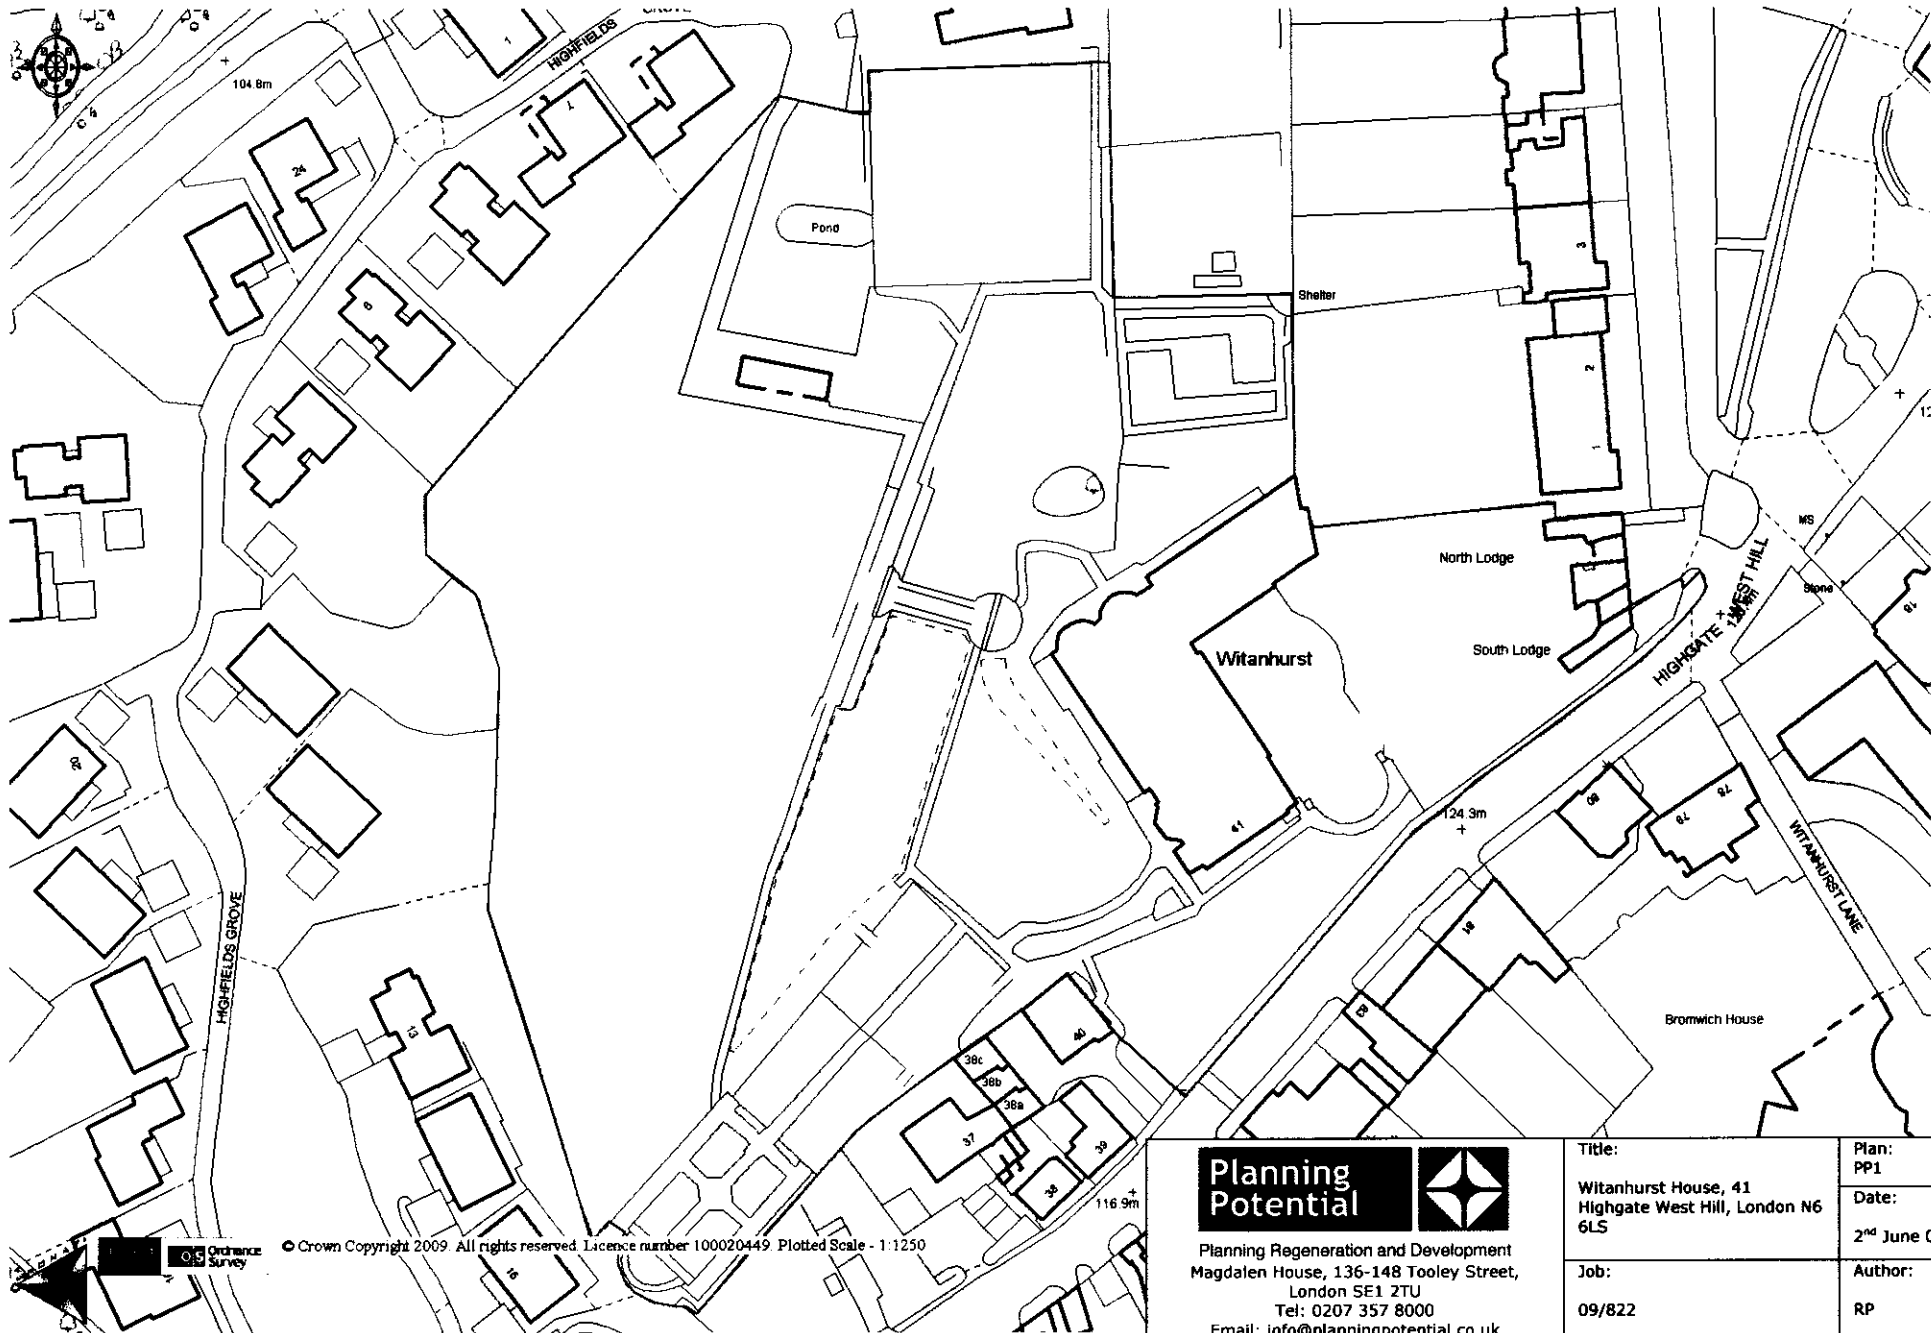

**Planning
Potential**



Planning Regeneration and Development
Magdalen House, 136-148 Tooley Street,
London SE1 2TU
Tel: 0207 357 8000
Email: info@planningpotential.co.uk
www.planningpotential.co.uk

Title:

Witanhurst House, 41
Highgate West Hill, London N6
6LS

Plan:

PP1

Date:

2nd June 09

Job:

09/822

Author:

RP

© 2005 Crown Copyright. Licence Number: 100044724